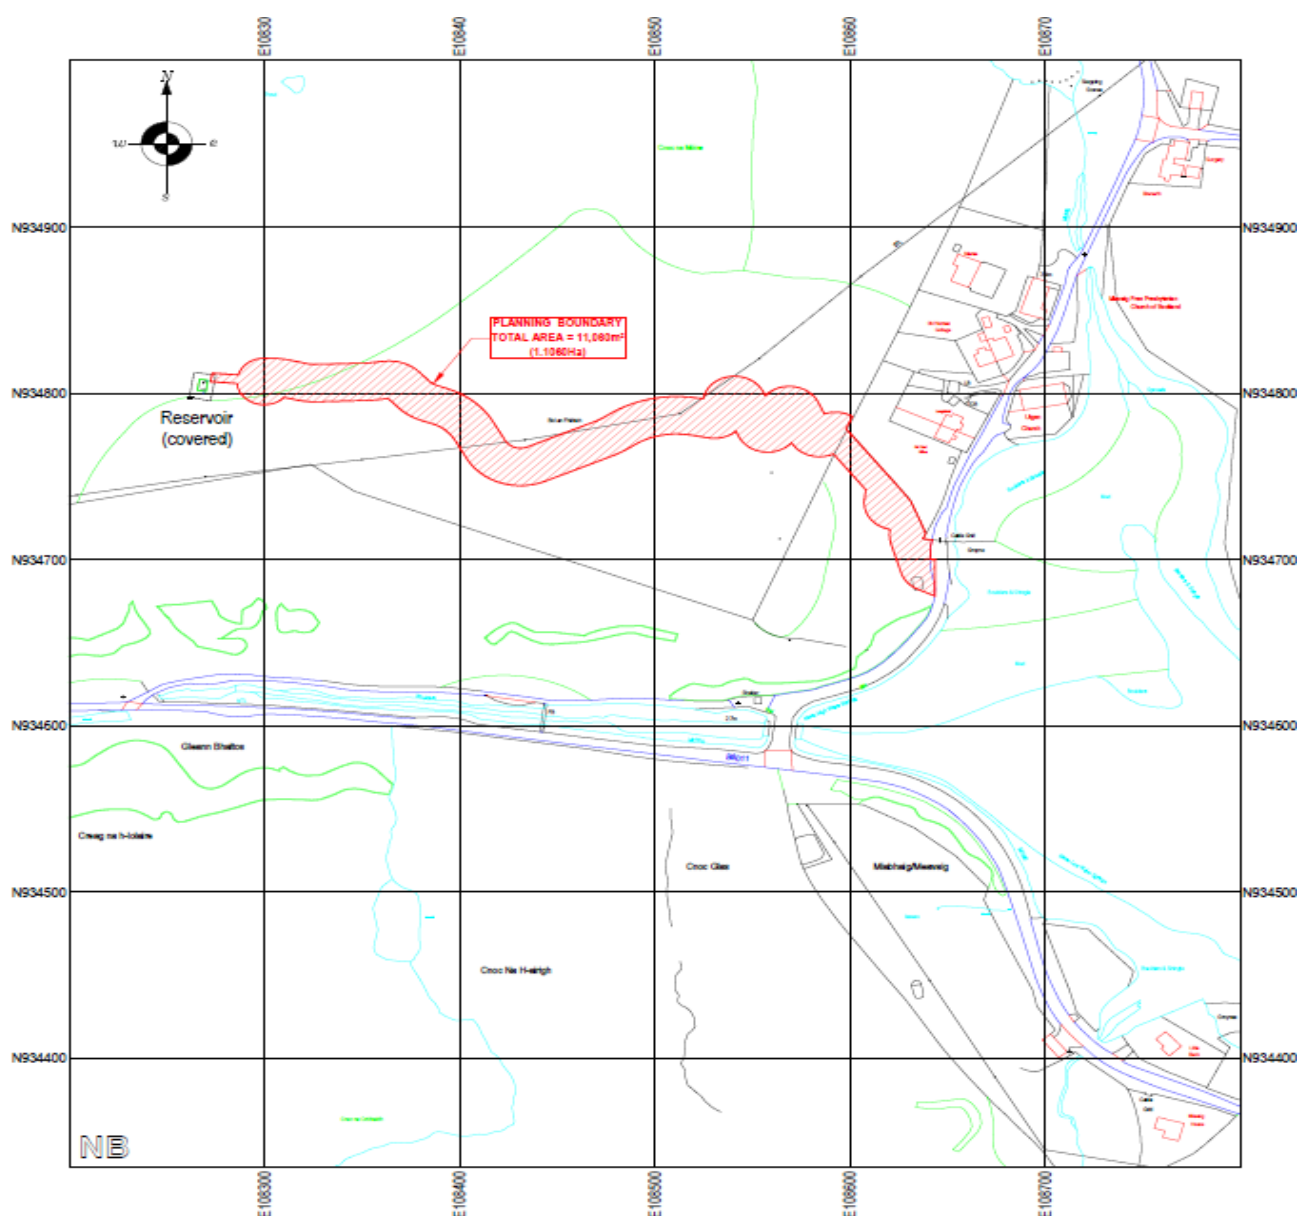
 



## Location, site plans and sections and Longitudinal Section


**Site Location Plan**

Scale 1:2500 @ A3

Site Centred Co-ordinates N.G.R. NB 108465, 934770

|   |   |                         |               |      |          |
|---|---|-------------------------|---------------|------|----------|
|  | 2A STEINISH<br>STORNOWAY<br>HS2 0AA<br>TEL (01851) 704703<br>EMAIL malcolm@maciverconsultancy.com | REV.                    | REVISION NOTE | DATE | INITIALS |
|   |   |                         |               |      |          |
| SCHEME : <b>MIAVAIG WTW</b><br><b>Uig, Isle of Lewis HS2 9HW</b>                    | SCALE(S) : <b>1:2500 @ A3</b>   | DATE : <b>JULY 2024</b> |               |      |          |
|   |   | DRAWN : <b>ERL</b>      |               |      |          |
| TITLE : <b>SITE LOCATION PLAN</b>   | DRAWING NO. : <b>23/101/04 PLANNING</b>   | CHECKED :               |               |      |          |
|   |   |                         |               |      |          |

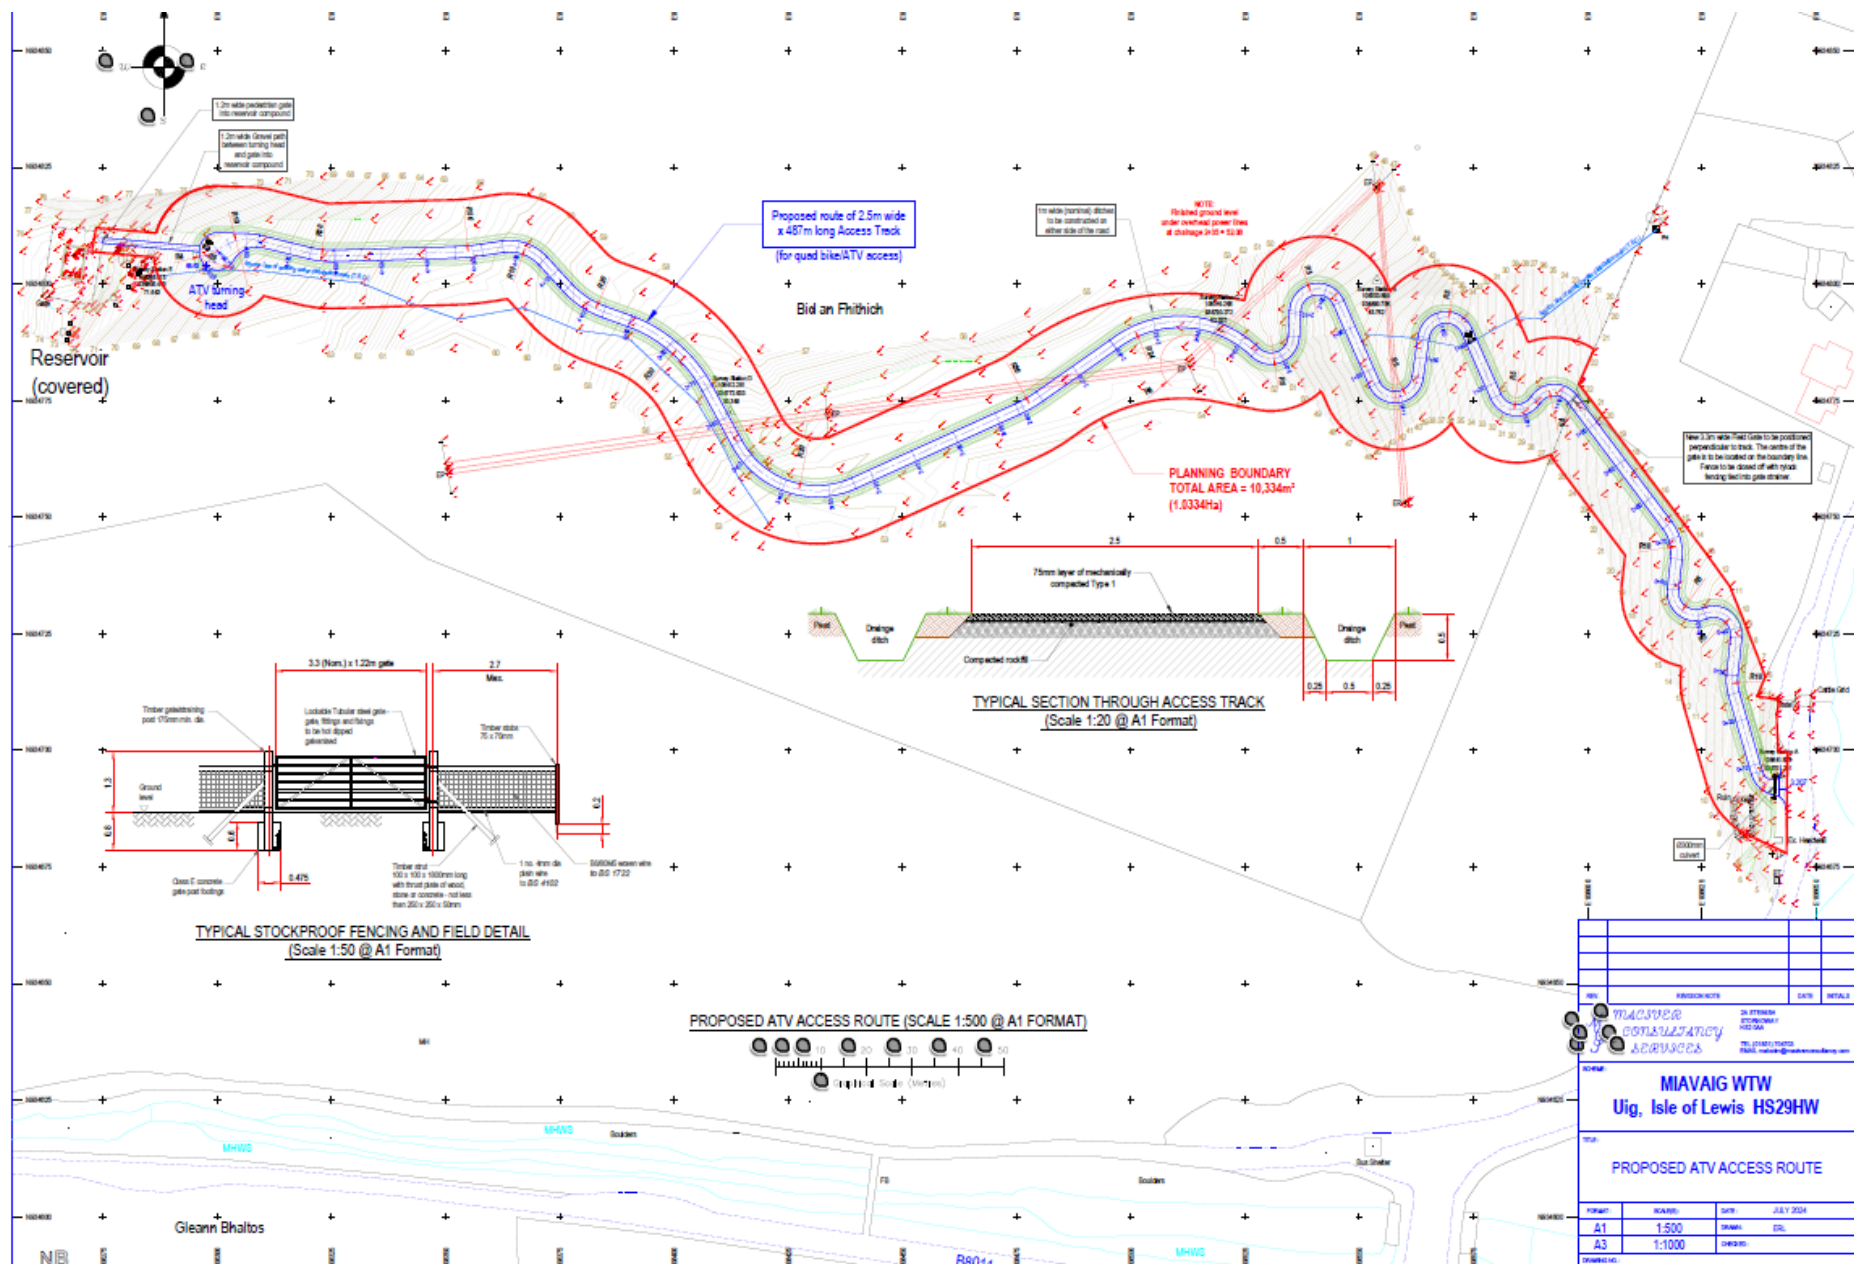

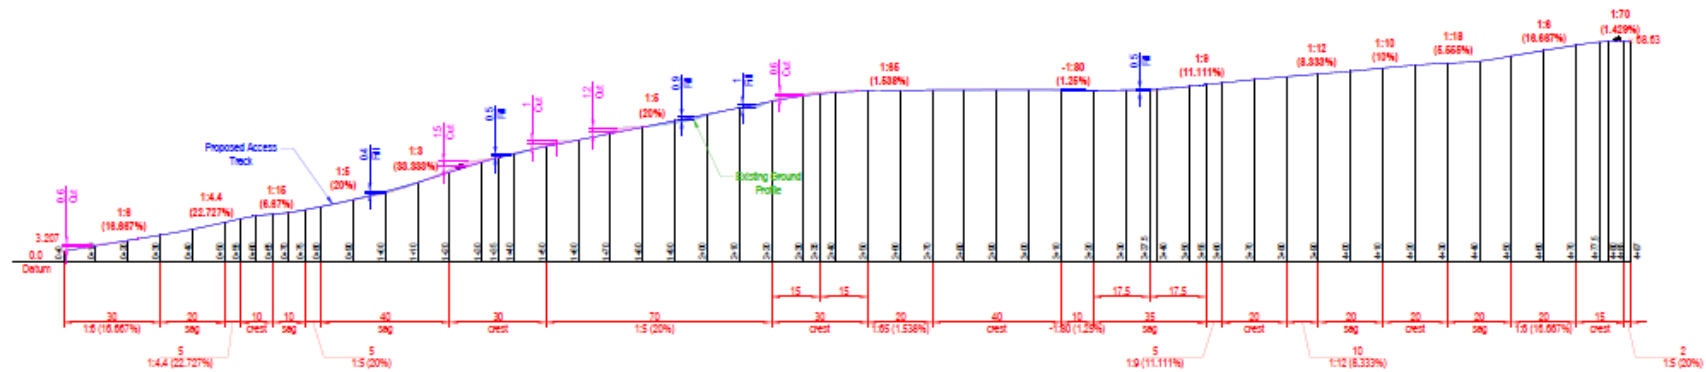

PROPOSED ATV ACCESS ROUTE LONGITUDINAL SECTION  
(SCALE 1:750 @ A1 FORMAT)

|   |        |                         |           |    |
|---|--------|-------------------------|-----------|----|
| REV.  |        | DESCRIPTION             | DATE      | BY |
| 1   |        | ISSUED FOR CONSTRUCTION | 07/1/2024 | ML |
|  <div style="float: right;">             30 STERNS<br/>             STERNSWAY<br/>             P.O. BOX 100<br/>             TEL: (08) 8111 1111<br/>             FAX: (08) 8111 1111<br/>             EMAIL: info@mackayengineering.com.au           </div> |        |                         |           |    |
| <b>PROJECT:</b><br><b>MIAVAIG WTW</b><br><b>Uig, Isle of Lewis HS29HW</b>   |        |                         |           |    |
| <b>TITLE:</b><br><b>PROPOSED ATV ACCESS ROUTE</b><br><b>LONGITUDINAL SECTION</b>  |        |                         |           |    |
| FORMAT:   | SCALE: | DATE:                   | JULY 2024 |    |
| A1  | 1:750  | DRAWN:                  | ML        |    |
| A3  | 1:1500 | CHECKED:                | ML        |    |
| DRAWING NO.: <span style="color: red;">-----</span>   |        |                         |           |    |