




Location and site plans

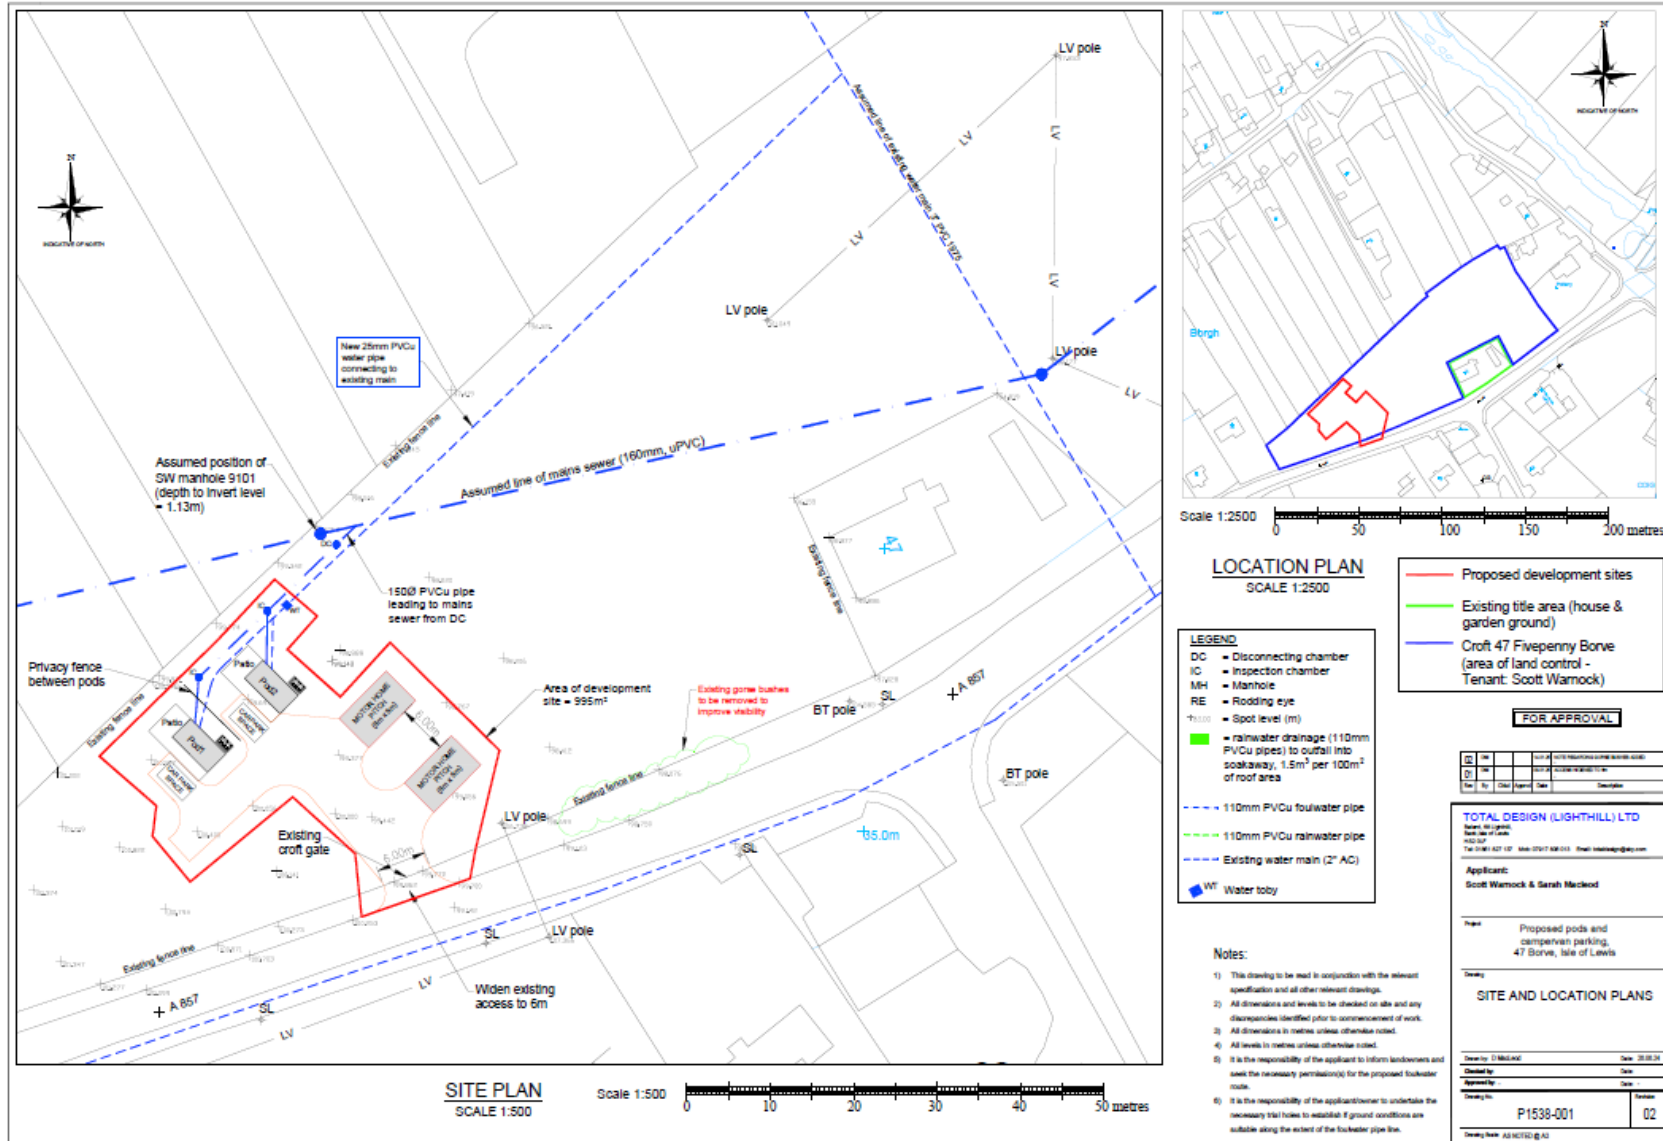


Site layout plan

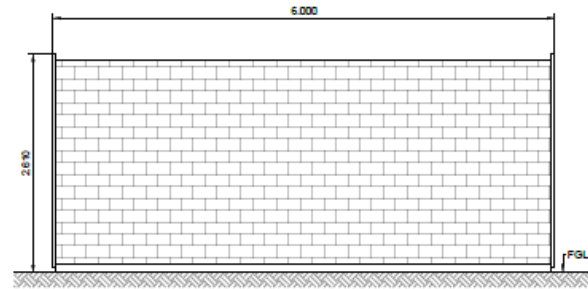


Side Elevation
Scale: 1:50

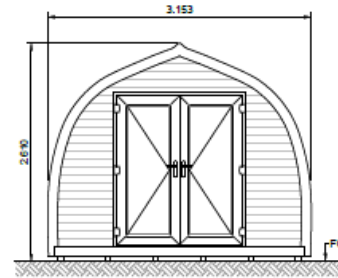


Front Elevation
Scale: 1:50

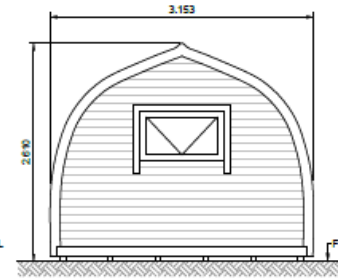

Rear Elevation
Scale: 1:50

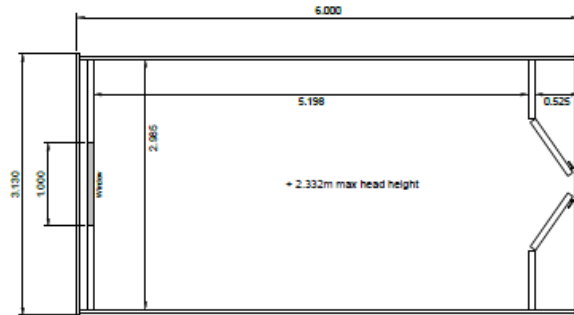

Internal Floor Plan
Scale: 1:50

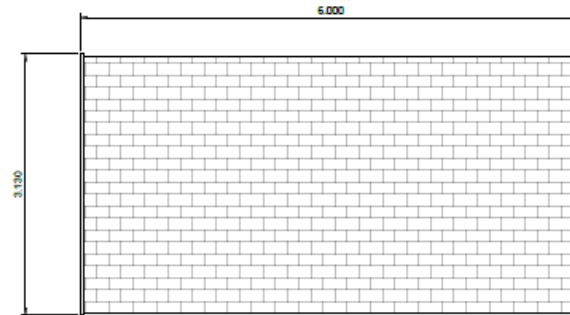

Roof Plan
Scale: 1:50