

COMHAIRLE NAN EILEAN SIAR

The Town and Country Planning Scotland Act 1997 – Section 36(1)

Town and Country Planning General Development Procedure Order 2013 Regulation 16

Panning Register - Part 1

Application Details

Reference Number 24/00265/LBC Date registered as valid 22/08/2024

Description of Development Revisions to previously consented scheme: omission of

previously proposed windows to gables, stone lesenes, air source heat pump, internal doorway; and revised

insulation and flooring details

Address or description of location to Trumisgarry Manse, Isle of North Uist

which the development relates (E: 86709 N:874769)
Applicant Name Mr DJ Mackillop

Applicant Address 2 Dalkeith Avenue, Glasgow Agent name (if applicable) Mr Ruairidh Moir, BARD

Agent address (if applicable) Rooftop Studio, 16 Robertson Street, Glasgow


The above application summary is accompanied by plans and drawings sufficient to describe the development and where relevant any design statement.

Important Note: on Tuesday 07 November 2023, Comhairle nan Eilean Siar experienced a criminal cyber incident and is working with Police Scotland, the Scottish Government and the National Cyber Security Centre to investigate the matter.

The Online Planning Portal remains unavailable as does our suite of integrated software and hardwaresystems. In order to enable access by the wider public to application documents and consult upon planning applications, interim systems have been put inplace on the temporary website of Comhairle nan Eilean Siar, including a rudimentary facility to display a limited number of documents per application.


Any party wishing to view the application file in full may do so at the offices of Comhairle nan Eilean Siar at Sandwick Road, Stornoway Isle of Lewis, HS1 2BW or Balivanich, Isle of Benbecula. HS7 5LA, ordinarily between 9am and 5pm Monday to Friday (excluding public and local holidays). It is recommended that in advance of visiting an office to view an application that you make an appointment by sending an email to planning@cne-siar.gov.uk

Ordnance Survey
Ukmapcentre.com

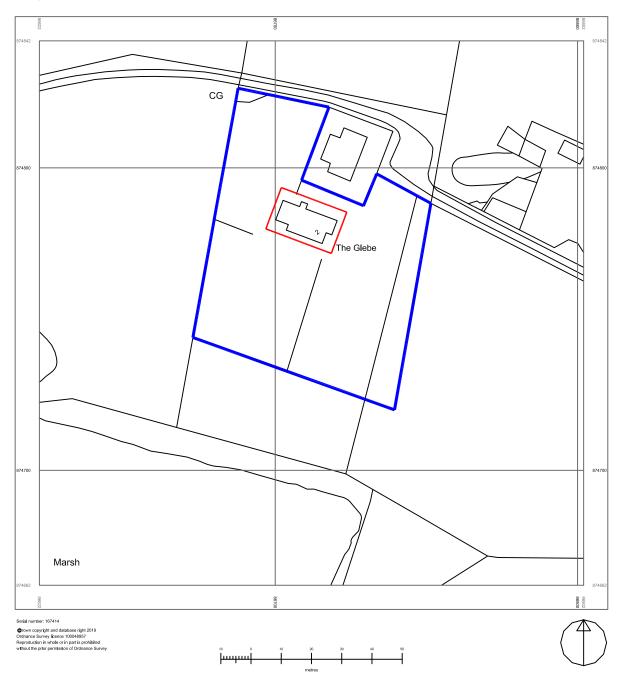



NOTES DO NOT SCALE DRAWING

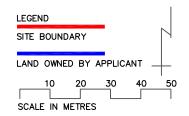

L (90) 001

CLIENT MR DJ MACKILLOP

REV. 1st

TITLE LOCATION PLAN

PROJECT REFURBISHMENT
Former Trumisgarry Manse
The Gleeb, North Uist

SCALE 1:1250 @ A3 JOB NR 19004

SCALE 1:1250 @ A3 JOB NR 19004

DRAWN RCM DATE 01/08/2019


BARD Ailteir

REVISION


RUAIRIDH MOIR ARB, RIAS, BSC (HONS), MARCH SUITE 3/8, PARK LANE HOUSE, 47 BROAD STREET, GLASGOW, G40 20W 0141:554 4899 info@bard.scot




NOTES DO NOT SCALE DRAWING

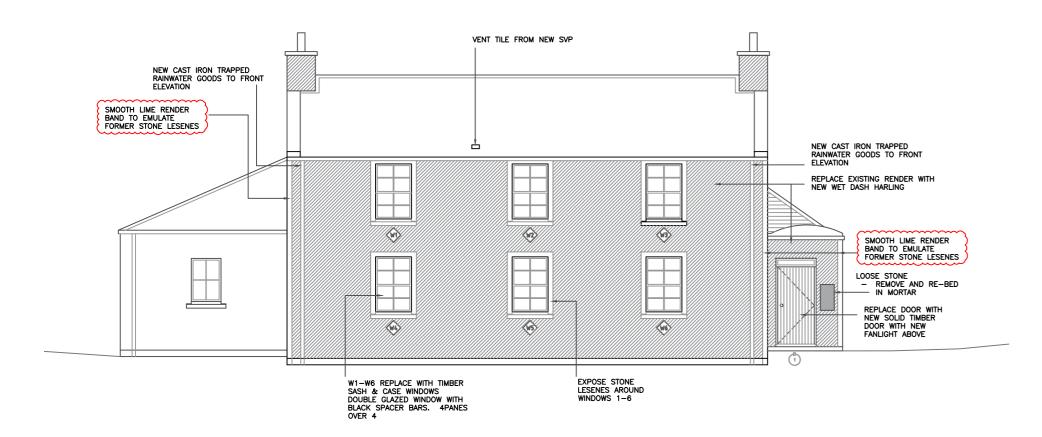


SOUTH ELEVATION

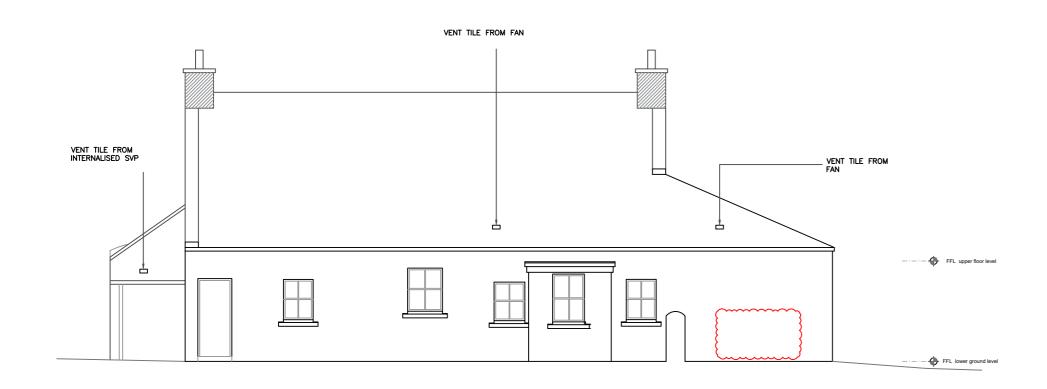

NORTH ELEVATION

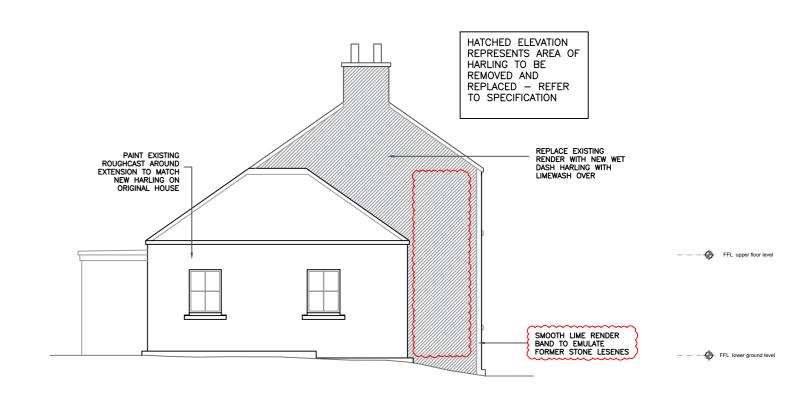

WEST ELEVATION

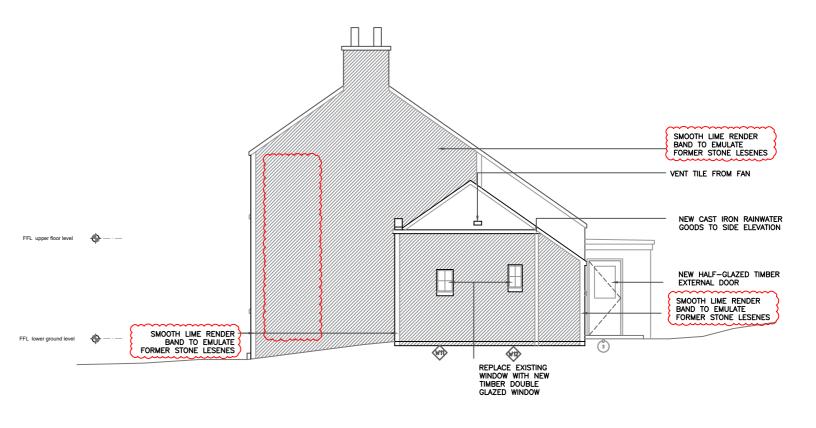

EAST ELEVATION



- N	EW LBC APP	CG	02/07/24
: w	RRNT AMENDMENT	CG	01/07/24
) C	ONTRACT ISSUE	CG	10/09/20
RE	EVISED GABLE WIND	OWS RCM	30/09/19
3 TE	ENDER ISSUE CO	3	25/09/19
MINDOW SIZE CHANGE NPA 28/08/19 EVISION			
RAWIN	^G L (21) 10)2	REV. F
LIENT	Mr DJ Mackillo	р	
ITLE	E ELEVATIONS As Proposed		
ROJECT REFURBISHMENT Former Trumisgarry Manse The Glebe, North Uist			

© BARD Ailteir Ltd.


RUAIRIDH MOIR ARB, RIAS, BSC (HONS), MARCH SUITE 3/8, PARK LANE HOUSE, 47 BROAD STREET, GLASGOW, G40 20W 0141 554 4899 info@bardscot


DRAWN RCM

SCALE 1:100 @ A2 JOB NR 19004


DATE 31/07/19



 

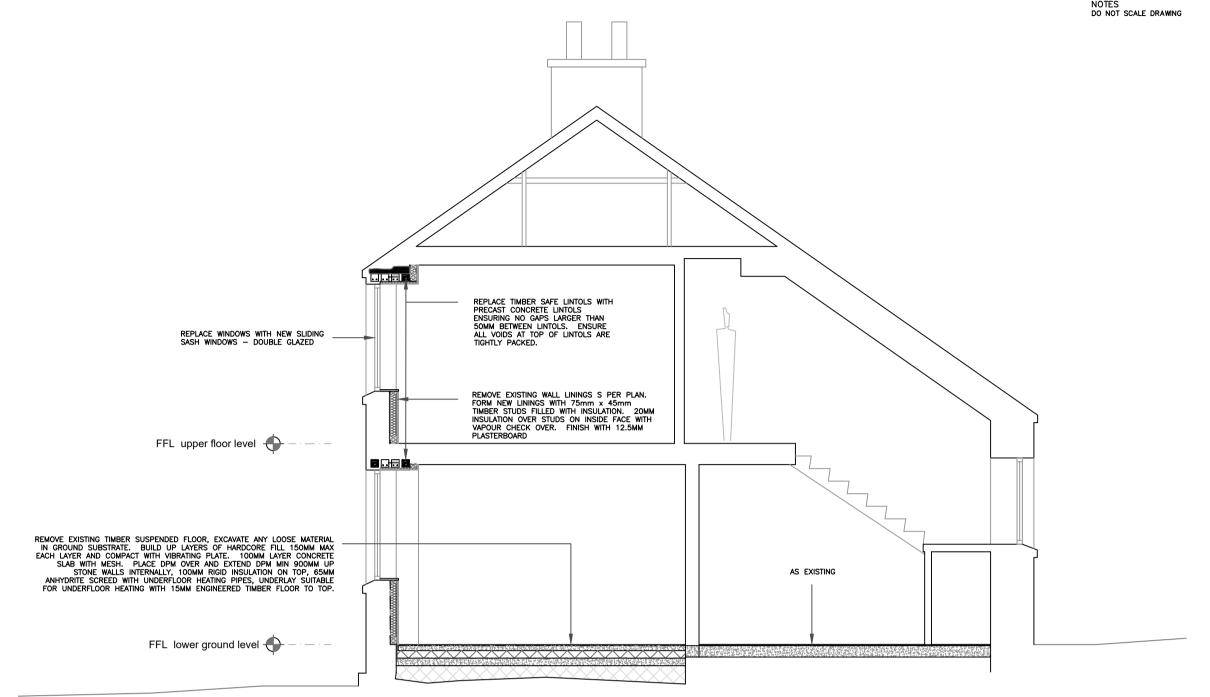

SECTION A-B 1:50

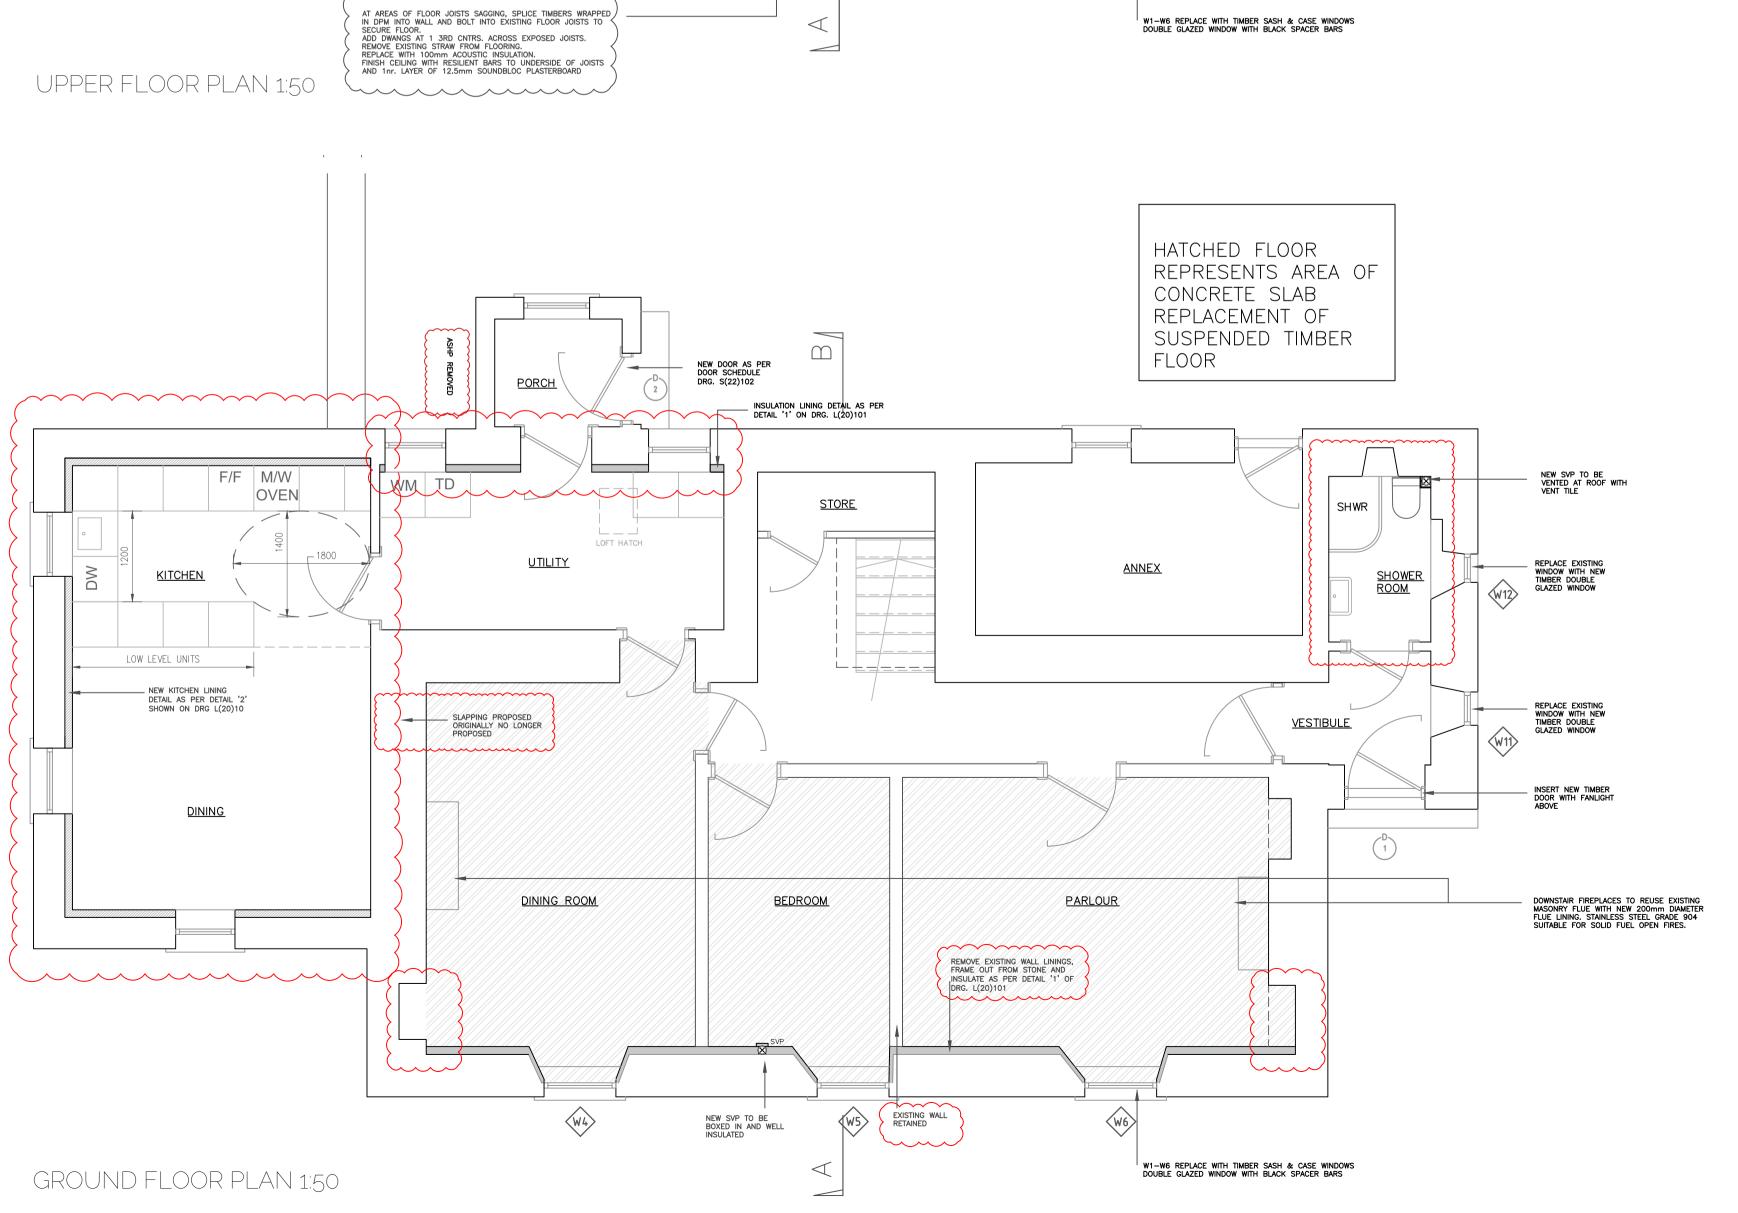

BATHROOM


REMOVE EXISTING WALL
LININGS, FRAME OUT FROM
STONE AND INSULATE

VOID OVER ANNEX

<u>BEDROOM</u>

W1-W6 REPLACE WITH TIMBER SASH & CASE WINDOWS DOUBLE GLAZED WINDOW WITH BLACK SPACER BARS

REMOVE EXISTING WALL LININGS, FRAME OUT FROM STONE AND INSULATE

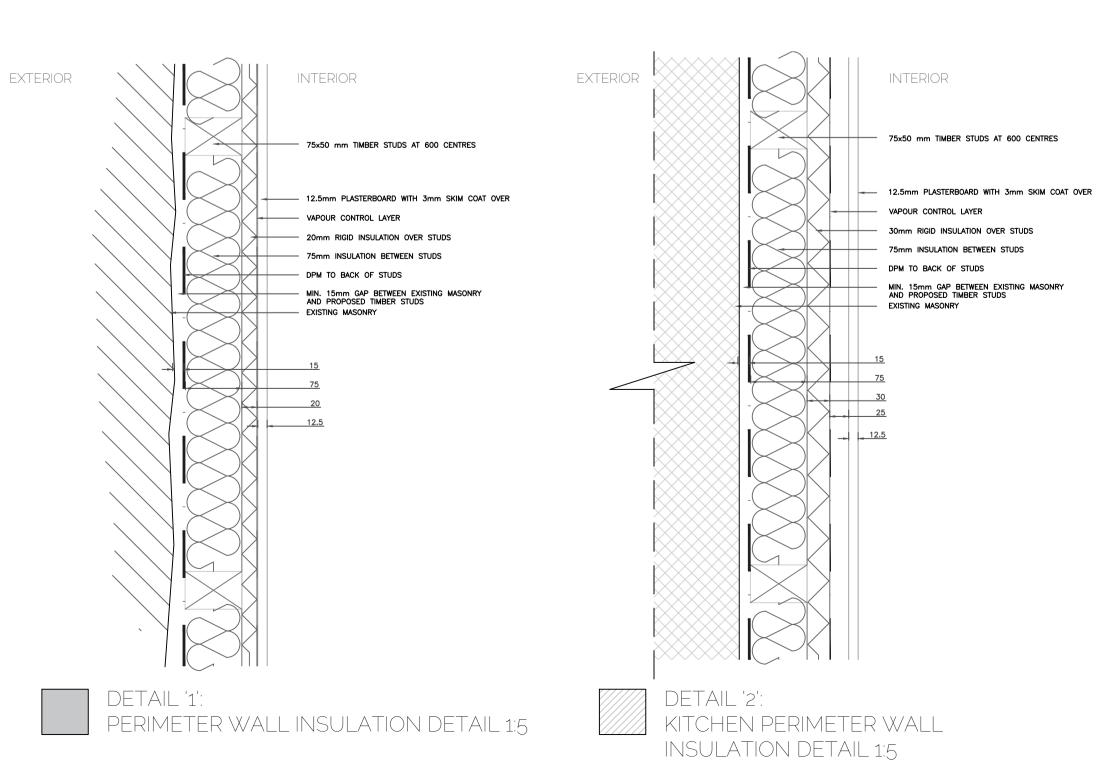

K NEW LBC APP CG 02/07/24 H AUGUST 22 REVS CG 18/08/22 G BW ISSUE F REVISIONS E CONTRACT ISSUE CG 22/09/20 D CONTRACT ISSUE CG 10/09/20 C G. WINDOW ADJUST. RCM 30/09/19 B TENDER ISSUE CG 26/09/19 A SPECIFICATIONS NPA 06/09/19 ° L (20) 101 к CLIENT MR DJ MACKILLOP

TITLE FLOOR PLANS & SECTIONS AS PROPOSED PROJECT REFURBISHMENT

Former Trumisgarry Manse The Glebe, North Uist SCALE 1:50@ A1 JOB NR 19004 DRAWN RCM DATE 31 | 07 | 19 BARD Ailteir Ltd.

RUAIRIDH MOIR, ARB, RIAS, BSC (HONS), MARCH SUITE 3/8, PARK LANE HOUSE, 47 BROAD STREET, GLASGOW, G40 20W 0141 554 4899 info@bardscot


LOFT SPACE


DOORS AND

BE RETAINED

AND REFIXED

ARCHITRAVES TO

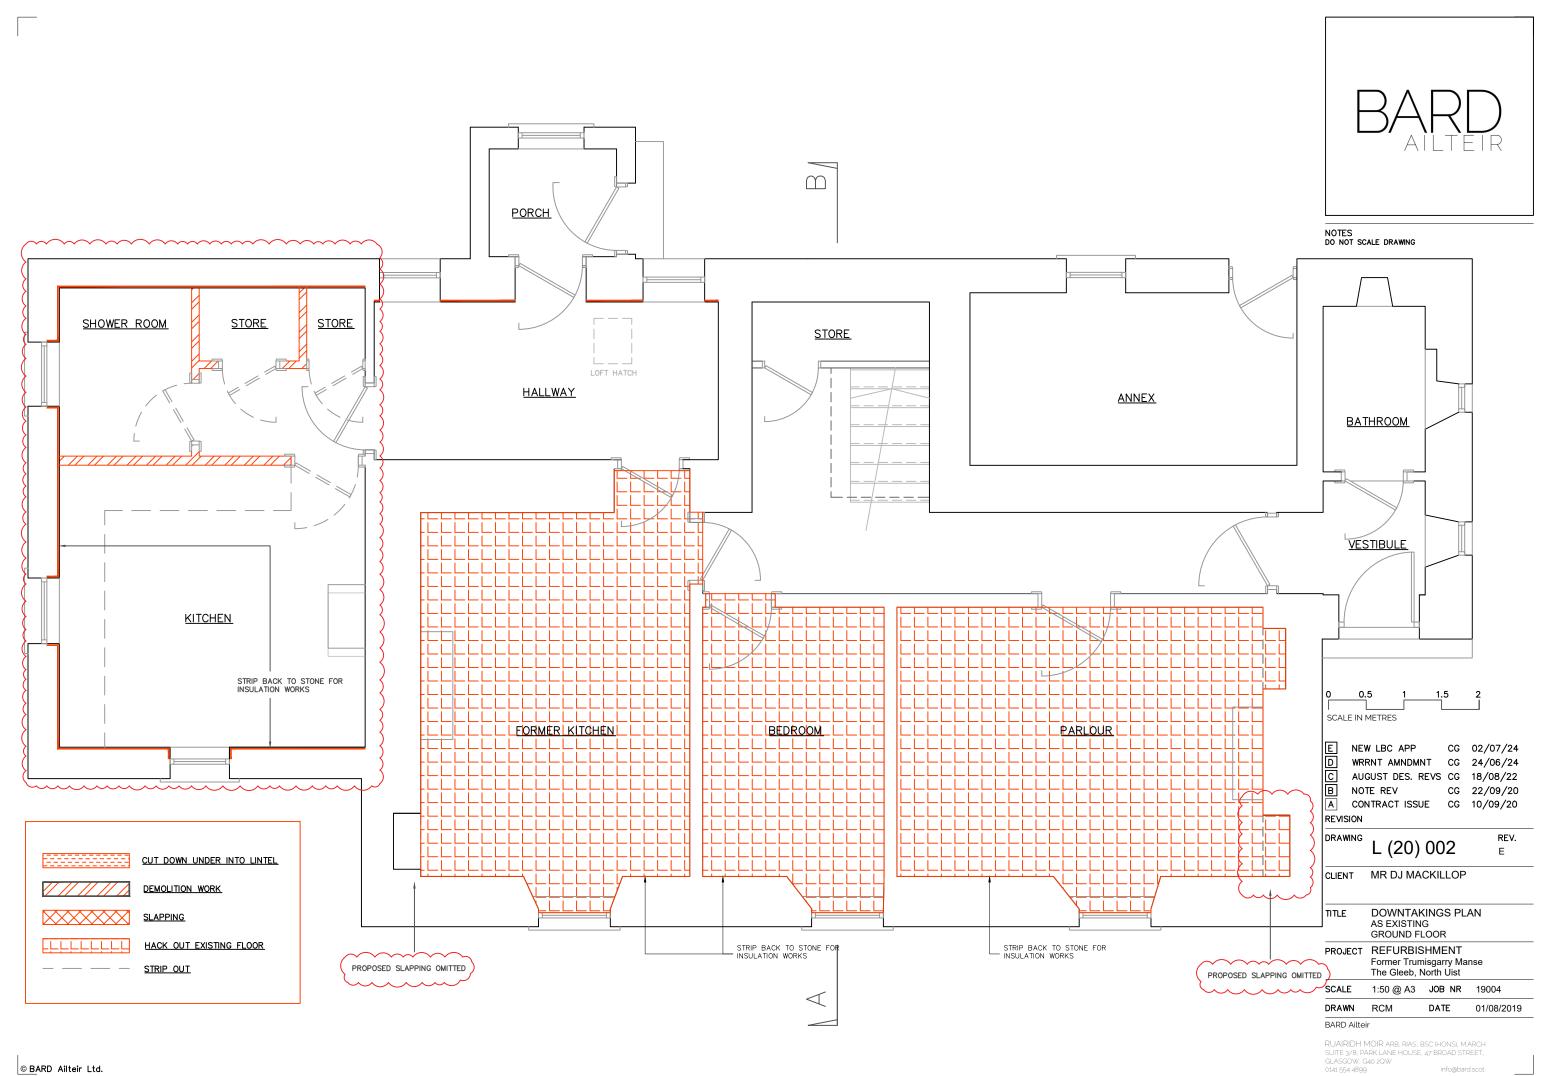

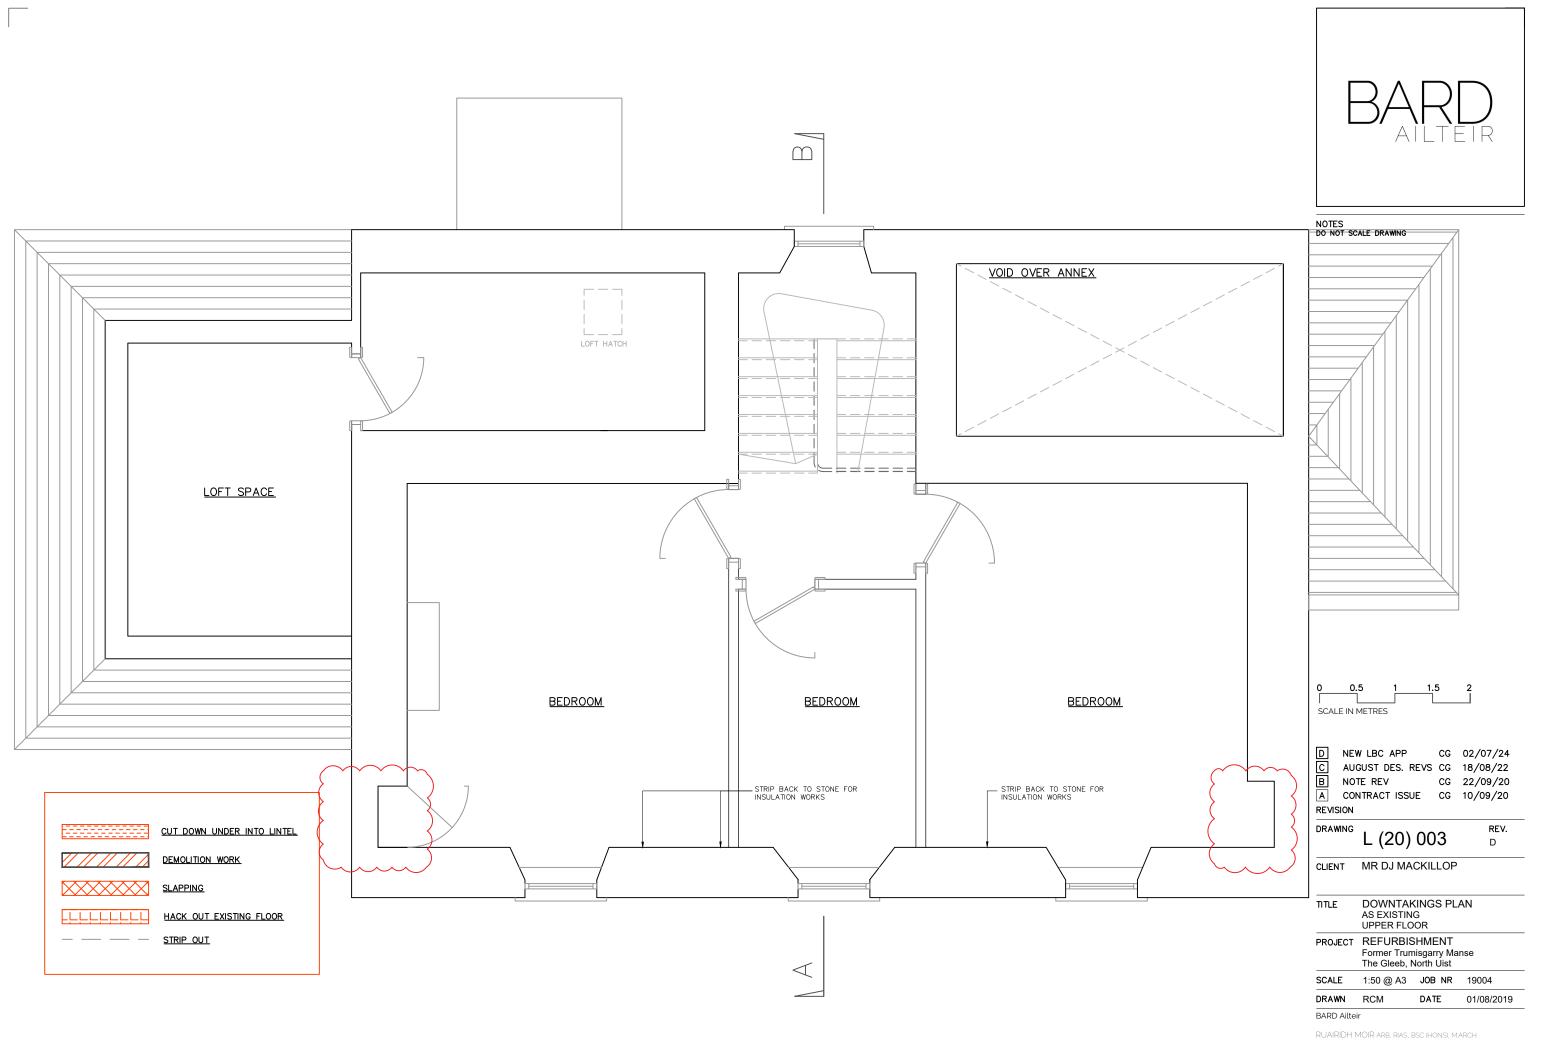

© BARD Ailteir Ltd.

RUAIRIDH MOIR ARB, RIAS, BSC (HONS), MARCH SUITE 3/8, PARK LANE HOUSE, 47 BROAD STREET, GLASGOW, G40 20W 0141 554 4899 info@bardscot