



# COMHAIRLE NAN EILEAN SIAR

The Town and Country Planning Scotland Act 1997 – Section 36(1)

Town and Country Planning General Development Procedure Order 2013 Regulation 16

Planning Register - Part 1

## Application Details

Reference Number	23/00463/PPD
Date registered as valid	13/11/2023
Description of Development	To install air source heat pumps to flats & maisonettes at 1 – 8 Cearn Phabaidh

Address or description of location to which the development relates	1-8 Cearn Phabaidh, Stornoway, Isle of Lewis
Applicant Name	Hebridean Housing Partnership
Applicant Address	Gleann Seileach Business Park, Willowglen Road, Stornoway, Isle of Lewis, HS1 2QP

Agent name (if applicable)  
Agent address (if applicable)

The above application summary is accompanied by plans and drawings sufficient to describe the development and where relevant any design statement.


Important Note: on Tuesday 07 November 2023, Comhairle nan Eilean Siar experienced a criminal cyber incident and is working with Police Scotland, the Scottish Government and the National Cyber Security Centre to investigate the matter.

The Online Planning Portal remains unavailable as does our suite of integrated software and hardware systems. In order to enable access by the wider public to application documents and consult upon planning applications, interim systems have been put in place on the temporary website of Comhairle nan Eilean Siar, including a rudimentary facility to display a limited number of documents per application.

Any party wishing to view the application file in full may do so at the offices of Comhairle nan Eilean Siar at Sandwick Road, Stornoway Isle of Lewis, HS1 2BW or Balivanich, Isle of Benbecula. HS7 5LA, ordinarily between 9am and 5pm Monday to Friday (excluding public and local holidays). It is recommended that in advance of visiting an office to view an application that you make an appointment by sending an email to [planning@cne-siar.gov.uk](mailto:planning@cne-siar.gov.uk)



Rev.	Date	Revision Description
A	3/11/23	Boundary revised, ASHP units to flats 3 & 8 added

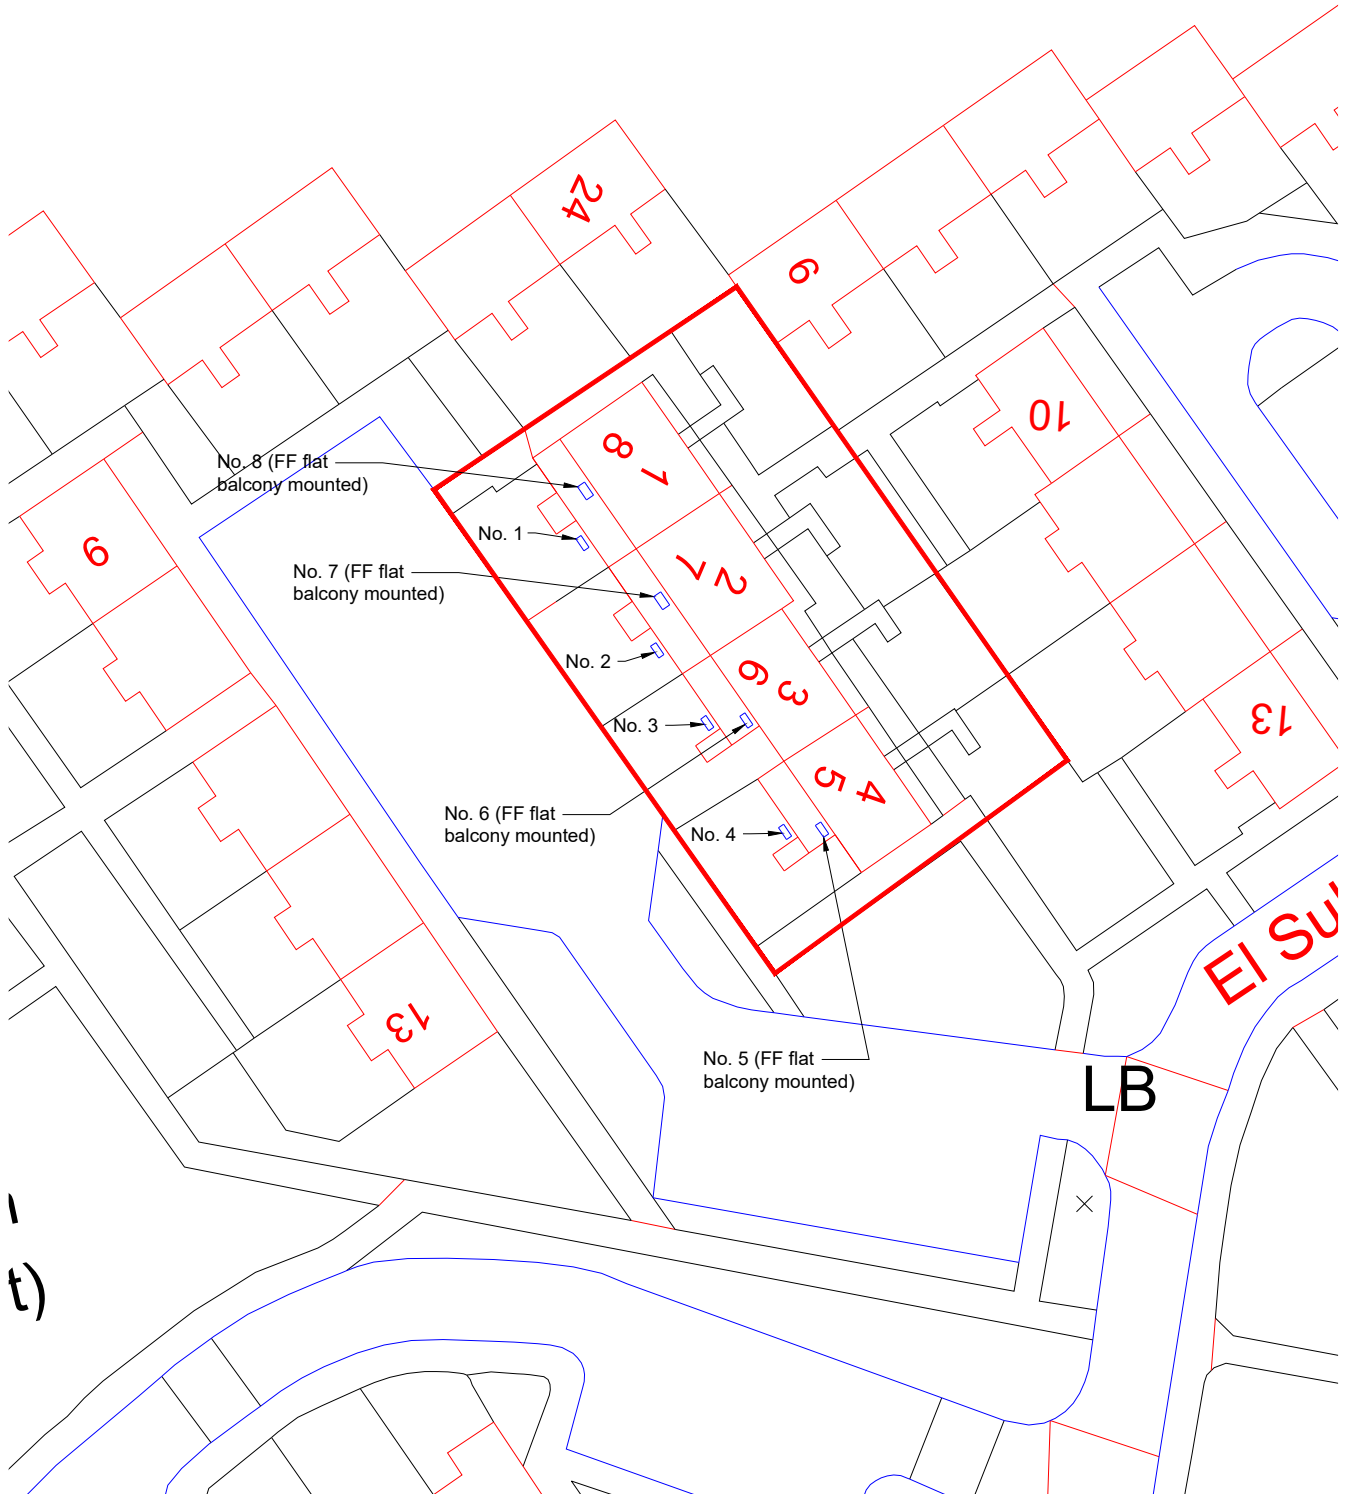

Scale bar 1:500 (A4) 0 5 10 15 20 25m



**ALEX MURRAY (CONSTRUCTION) LTD**  
 ISLAND ROAD  
 STORNOWAY  
 HS1 2RD  
 t: 01851 701675  
 w: www.alexmurrayconstruction.co.uk

**Project:**  
 HHP Heating 2023/24  
 Proposed Balcony Mounted ASHPs  
 1 - 8 Cearn Phabaidh  
 Stornoway  
 HS1 2YF

<b>Title:</b> Site Plan	
Scale: 1:500 (A4)	Rev. A
Drawing No. LOT2C 23-02	Date: 3/11/23
Issue: <b>PLANNING</b>	Drawn: DM

NOTES

Proposed ASHPs to be located as shown, with the following dimensions:

1, 2, 5 & 6 Cearn Phabaidh (2 bed - 5kW)

Width = 950mm  
Depth = 417mm  
Height = 943mm


3, 4 Cearn Phabaidh (1 bed - 5kW)

Width = 950mm  
Depth = 417mm  
Height = 943mm


7, 8 Cearn Pahabaidh (3 bed - 6kW)

Width = 1050mm  
Depth = 567mm  
Height = 1020mm


Red text denotes the flat numbers for each of the proposed balcony mounted ASHPs.

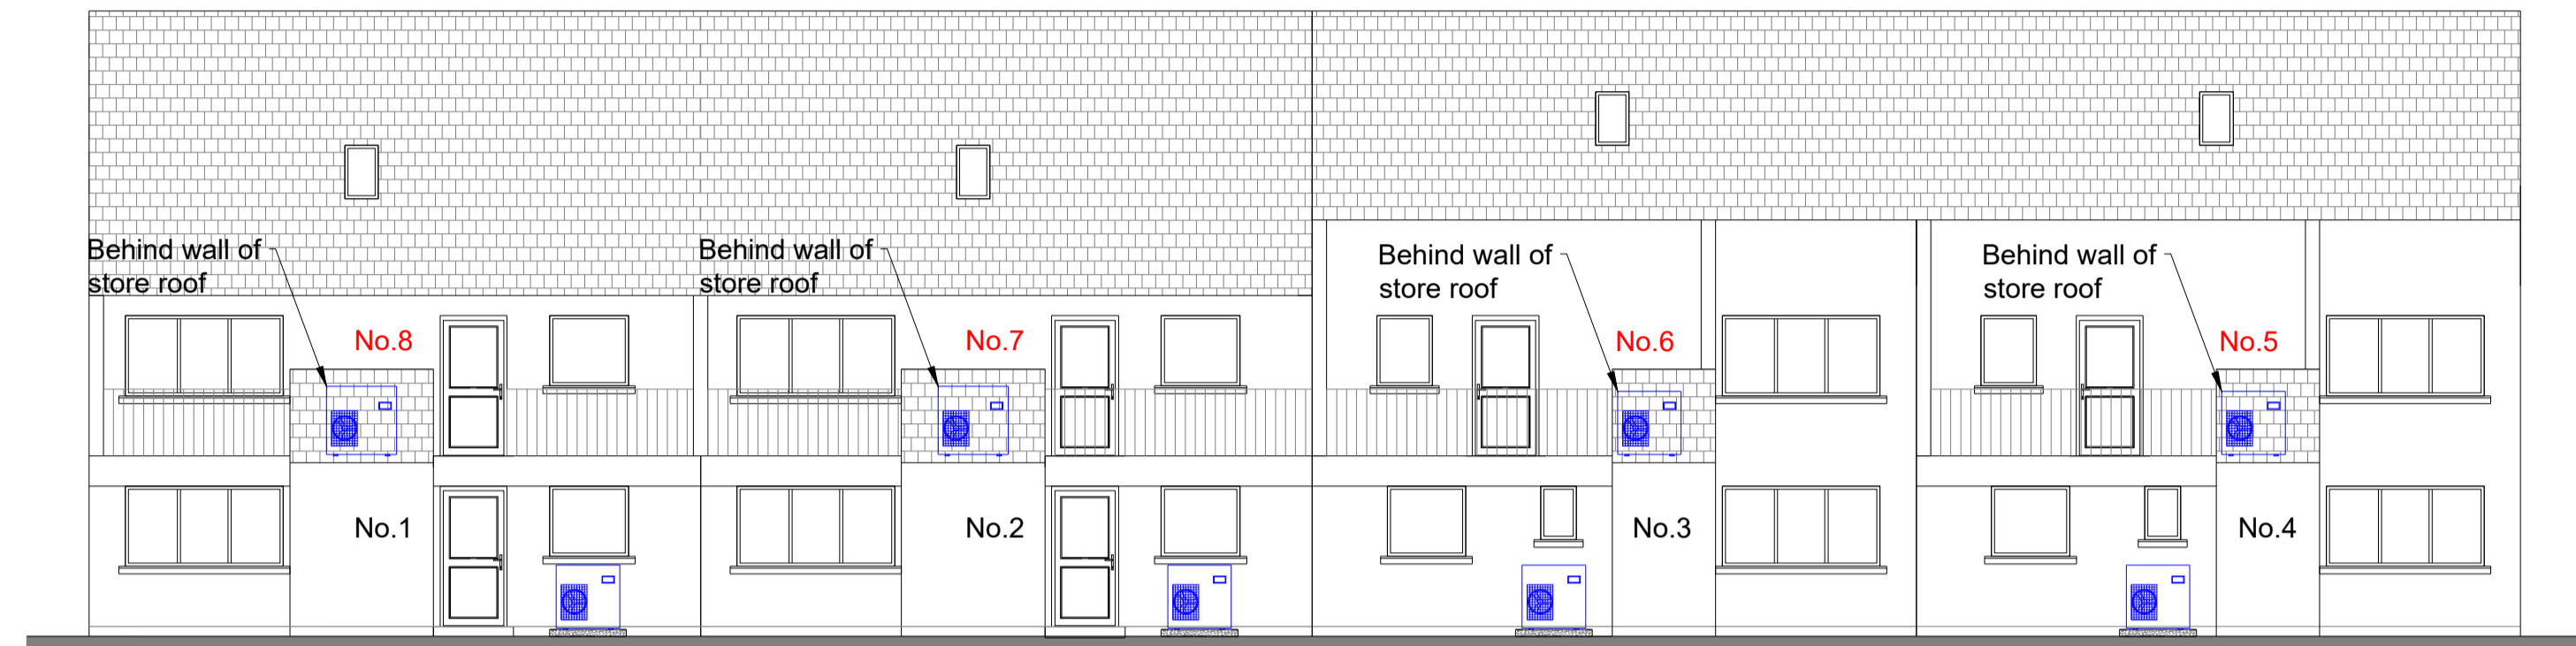


PROPOSED SOUTH WEST ELEVATION (FLATS 1 - 8)

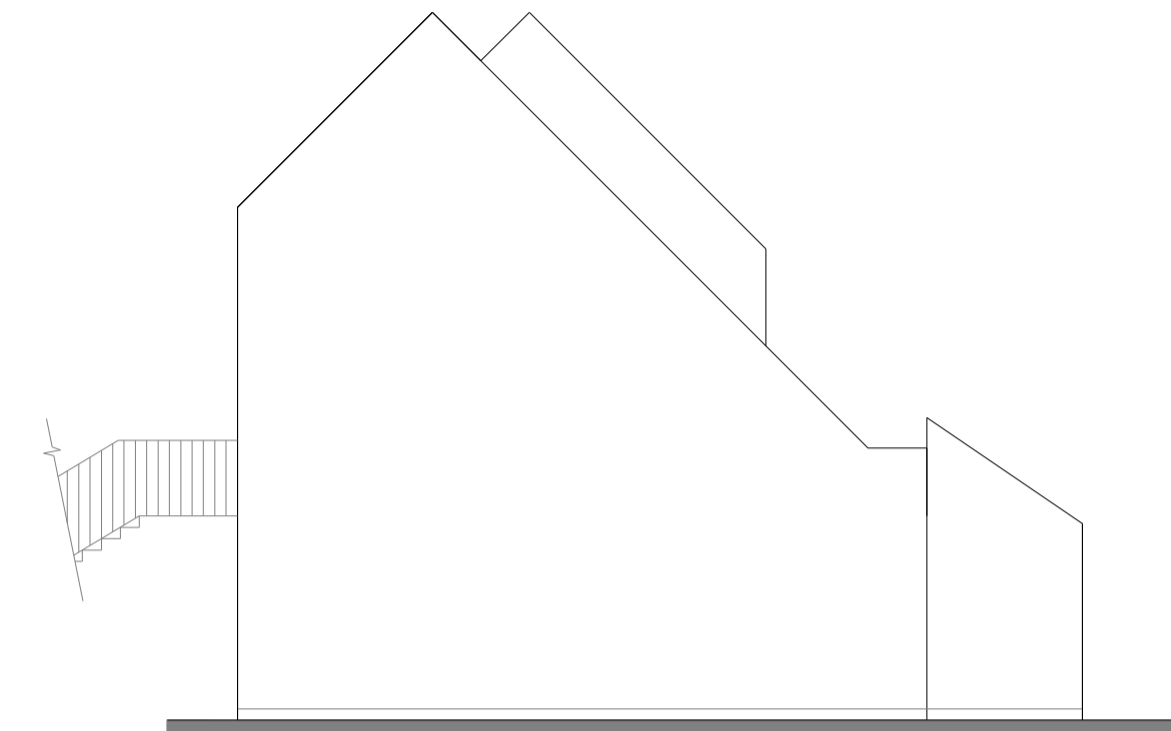

PROPOSED NORTH WEST ELEVATION (FLATS 1 - 8)

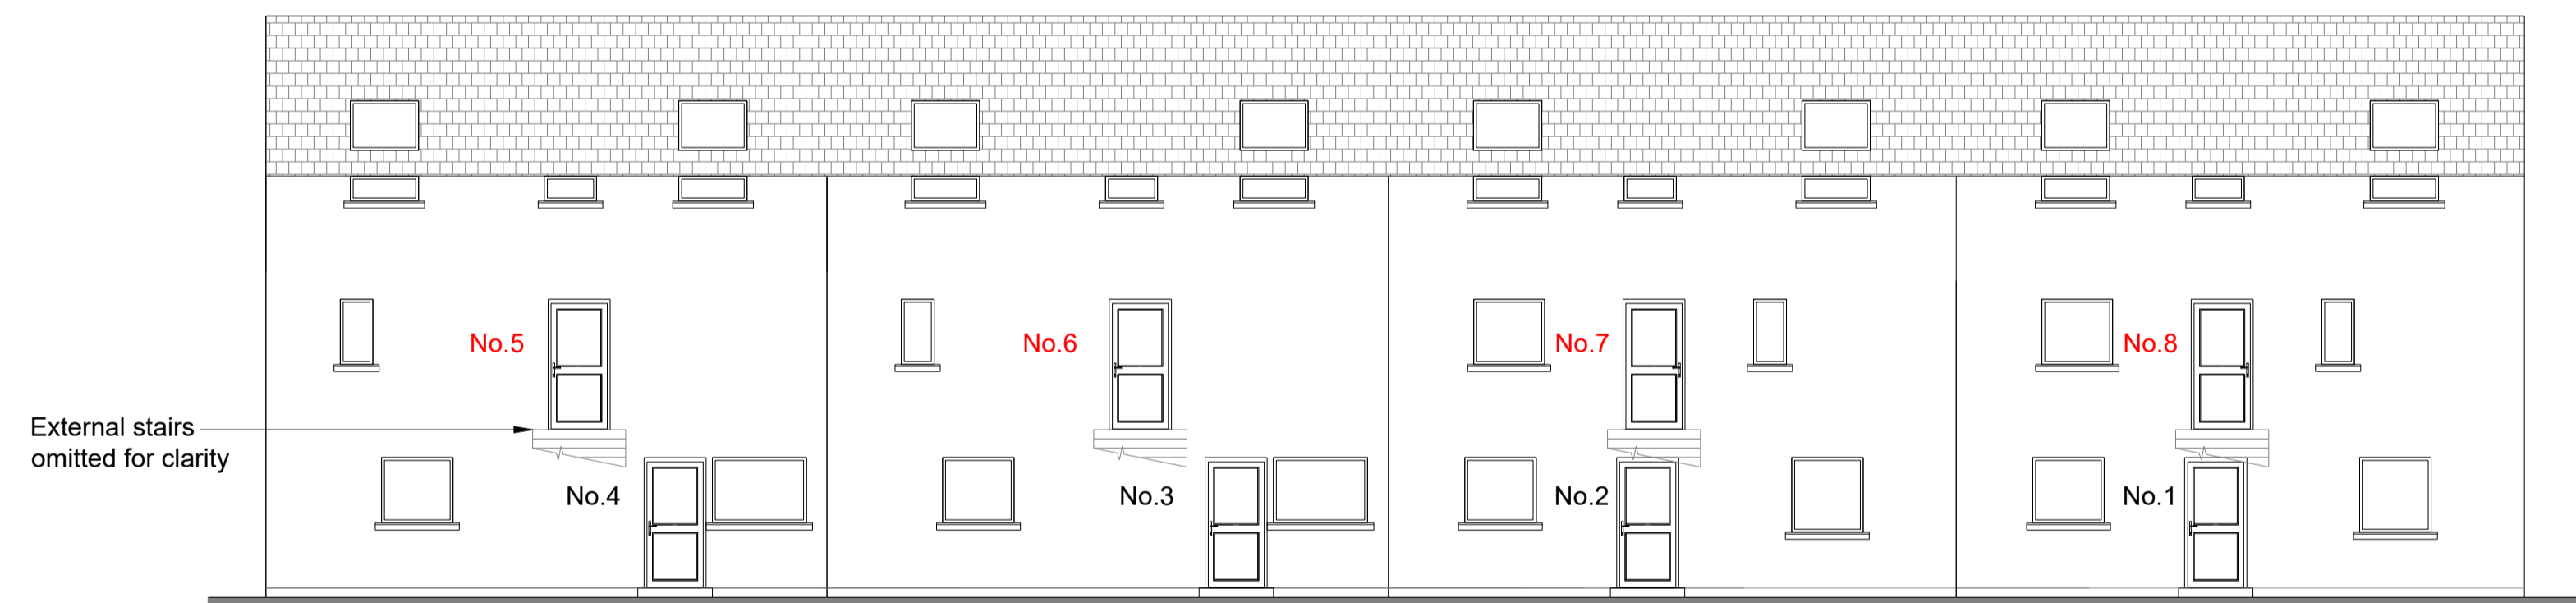

PROPOSED NORTH EAST ELEVATION (FLATS 1 - 8)

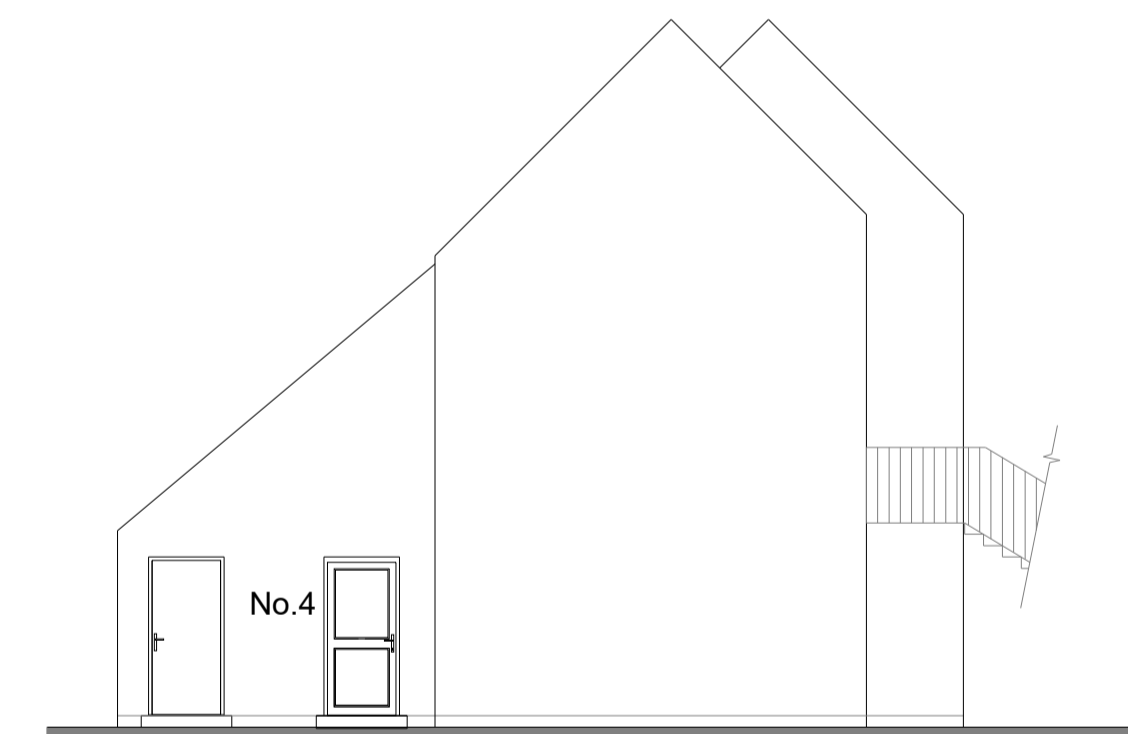

PROPOSED SOUTH EAST ELEVATION (FLATS 1 - 8)

Rev.	Date	Revision Description
A	3/11/23	ASHP units added to flats 3 & 8



ALEX MURRAY (CONSTRUCTION) LTD  
ISLAND ROAD  
STORNOWAY  
HS1 2RD  
t: 01851 701675  
w: www.alexmurrayconstruction.co.uk


**Project:**  
HHP Heating 2023/24  
Proposed Balcony Mounted ASHPs  
1 - 8 Cearn Phabaidh  
Stornoway  
HS1 2YF

**Title:**  
Proposed Elevations


Scale: 1:100 (A1)	Rev. A
Drawing No. LOT2C 23-04	Date: 3/11/23
Issue: <b>PLANNING</b>	Drawn: DM




NOTES

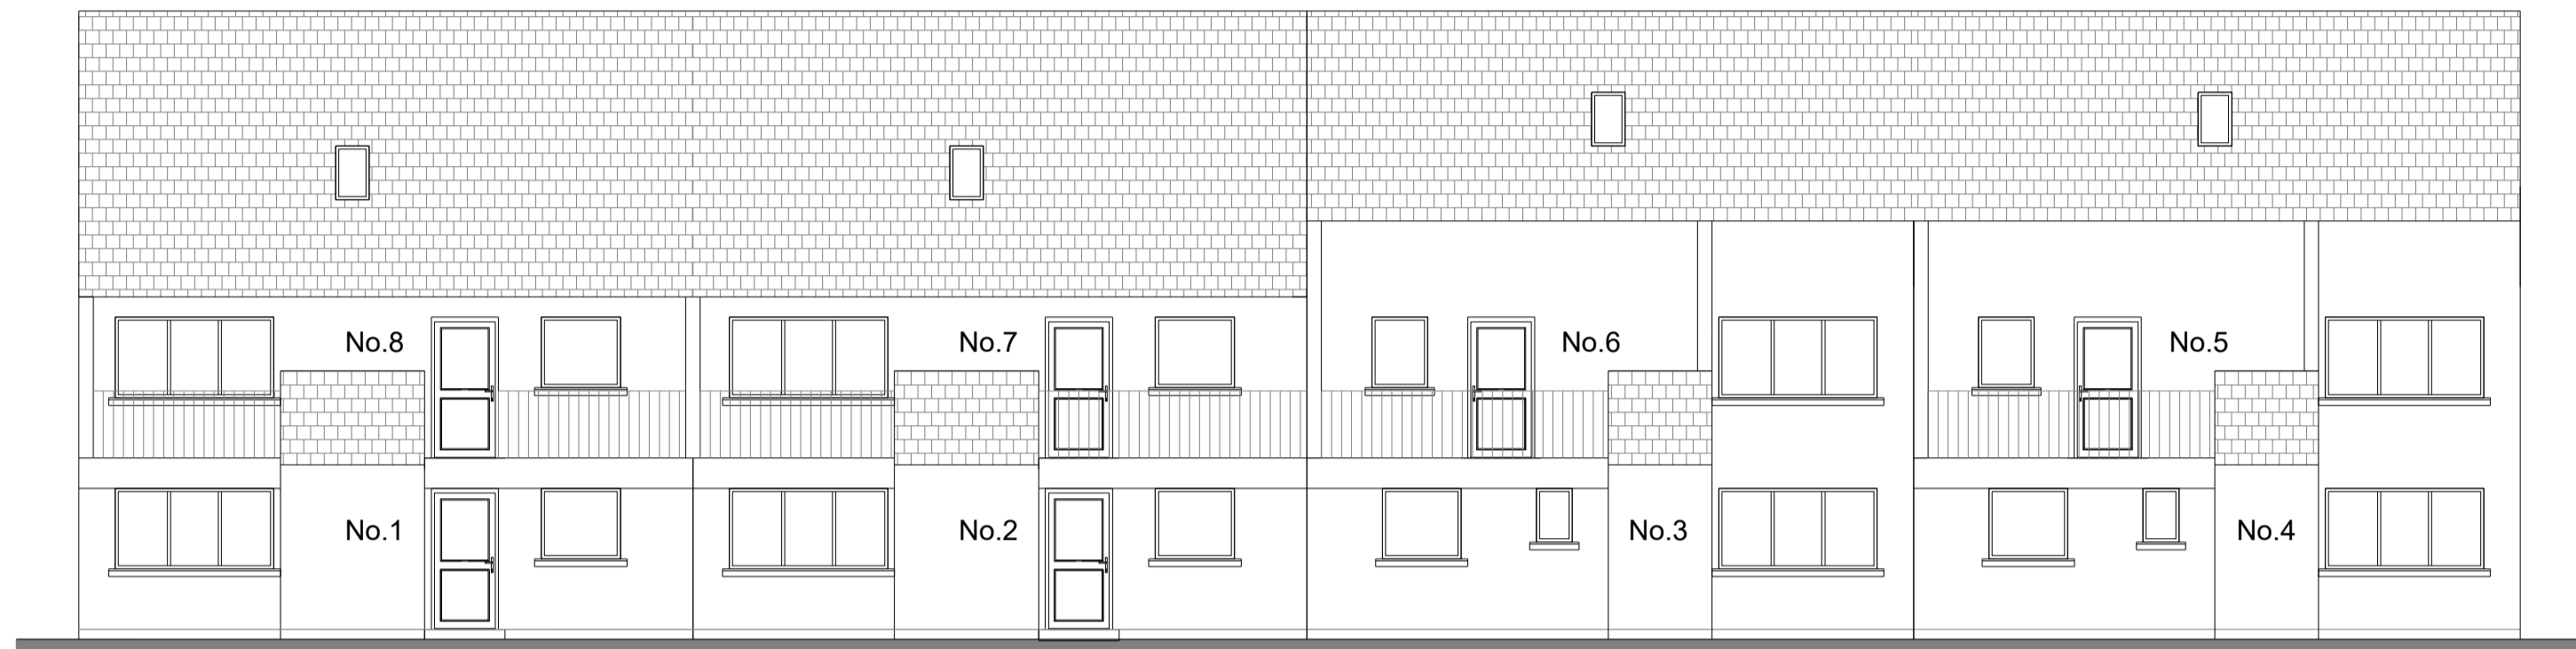


EXISTING SOUTH WEST ELEVATION (FLATS 1 - 8)

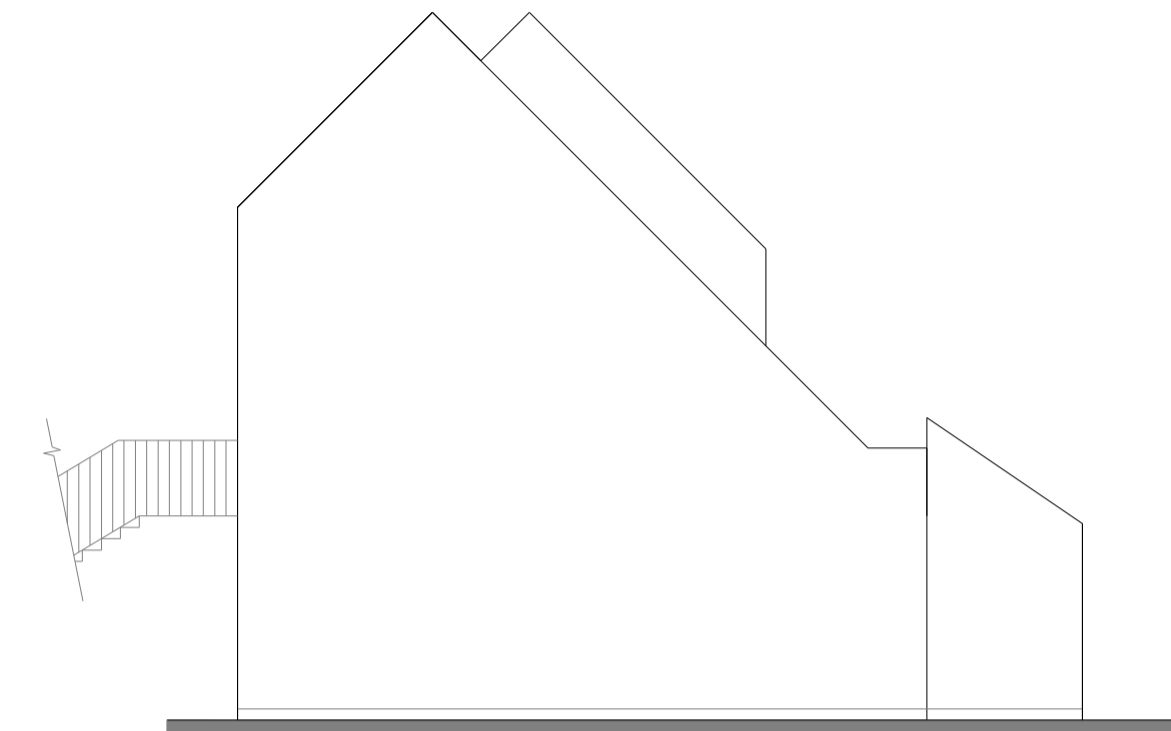

EXISTING NORTH WEST ELEVATION (FLATS 1 - 8)

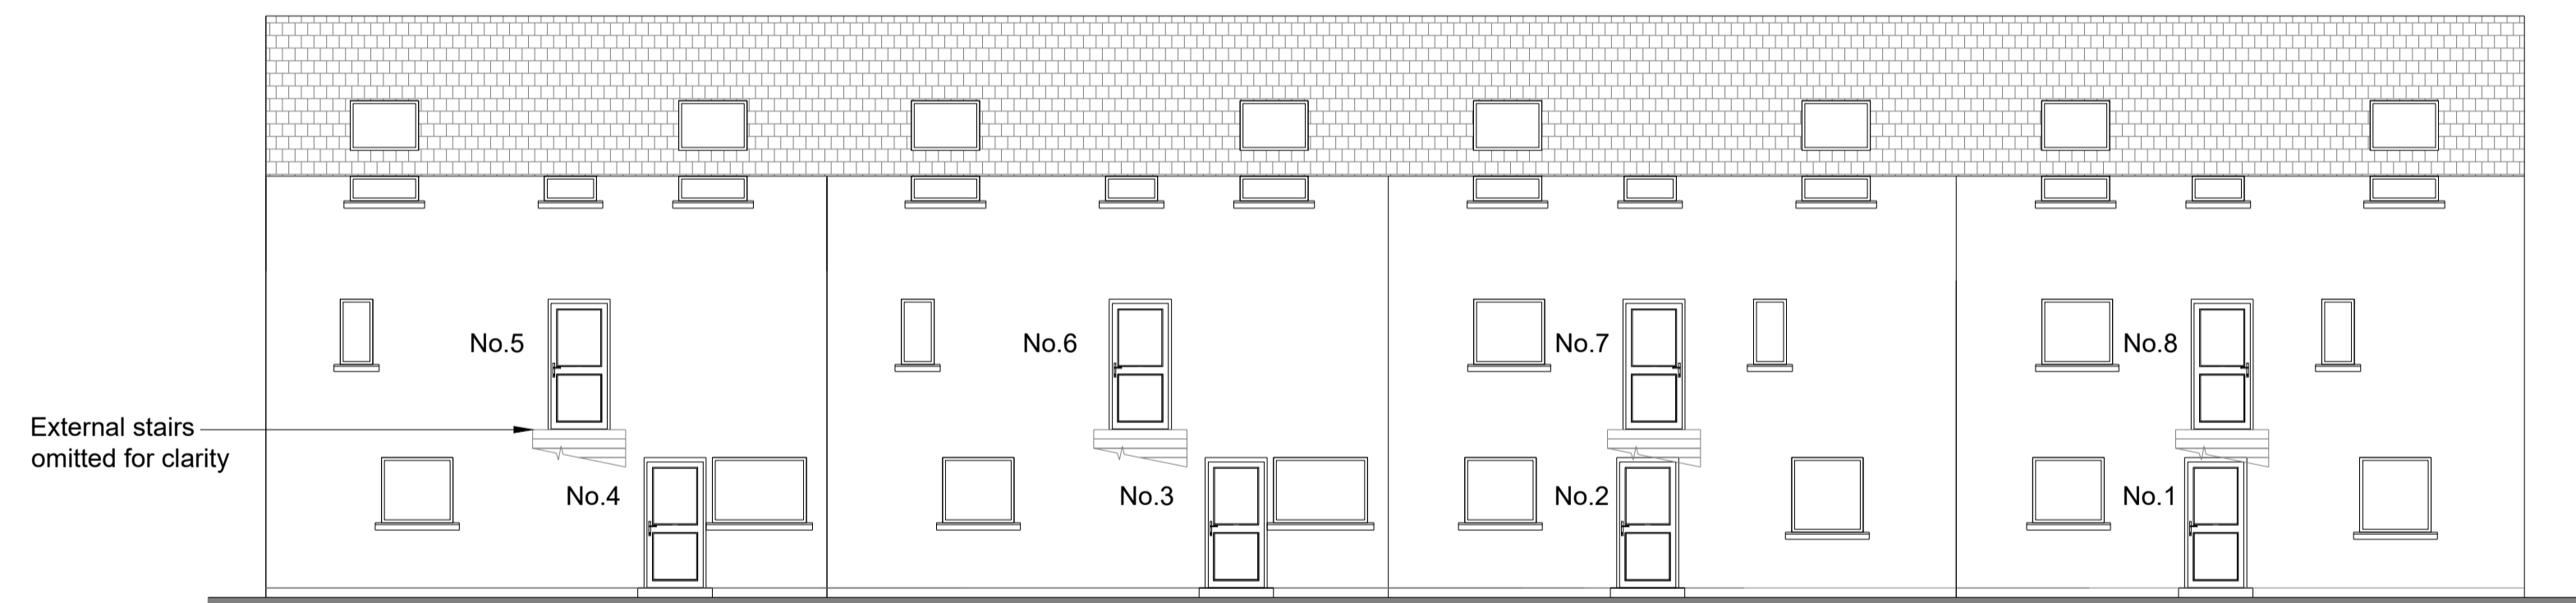

EXISTING NORTH EAST ELEVATION (FLATS 1 - 8)

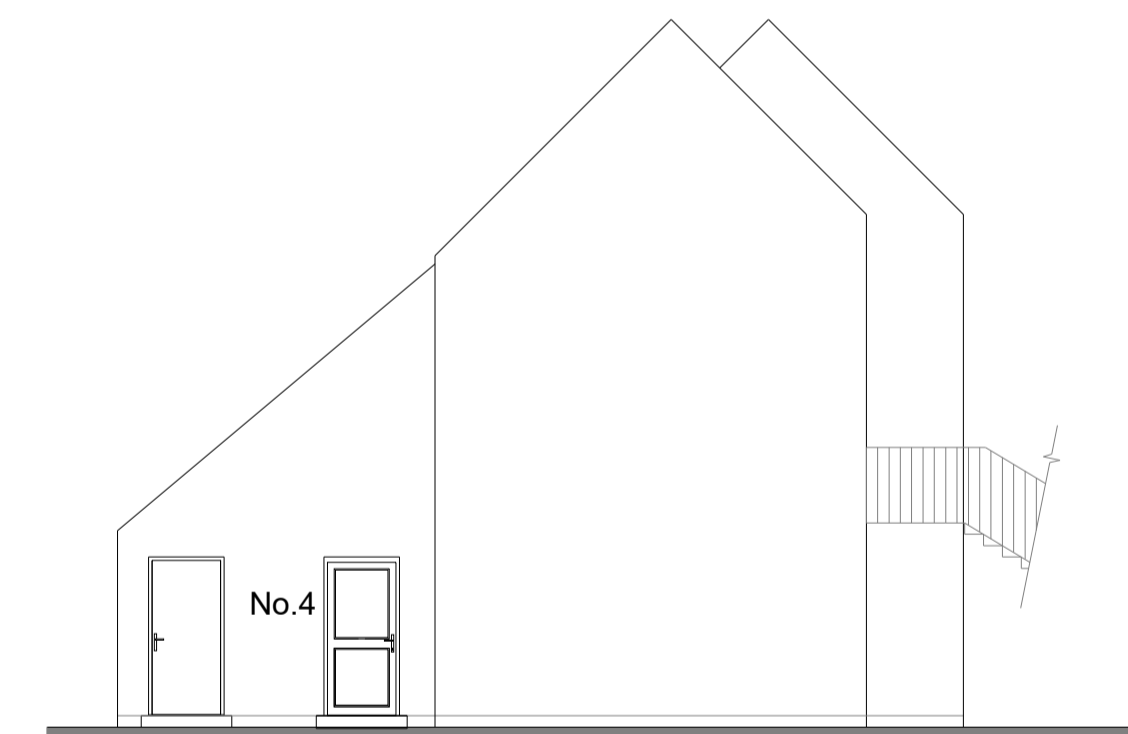

EXISTING SOUTH EAST ELEVATION (FLATS 1 - 8)

Rev.	Date	Revision Description
A	3/11/23	Project title revised as ASHP units to flats 1 - 8



ALEX MURRAY (CONSTRUCTION) LTD  
 ISLAND ROAD  
 STORNOWAY  
 HS1 2RD  
 t: 01851 701675  
 w: www.alexmurrayconstruction.co.uk

**Project:**  
 HHP Heating 2023/24  
 Proposed Balcony Mounted ASHPs  
 1 - 8 Cearn Phabaidh  
 Stornoway  
 HS1 2YF

**Title:**  
 Existing Elevations

Scale: 1:100 (A1)	Rev. A
Drawing No. LOT2C 23-03	Date: 3/11/23
Issue: <b>PLANNING</b>	Drawn: DM

