



COMHAIRLE NAN EILEAN SIAR

The Town and Country Planning Scotland Act 1997 – Section 36(1)

Town and Country Planning General Development Procedure Order 2013 Regulation 16

Planning Register - Part 1

Application Details



Reference Number	23/00477/PPD
Date registered as valid	16/11/2023
Description of Development	Erect stone monument, access path & drainage.
Address or description of location to which the development relates	Business Centre, South Galson, Isle of Lewis
Applicant Name	Airidhantuim Community Council Per Mr Donald Macdonald
Applicant Address	27 Borve, Isle of Lewis
Agent name (if applicable)	
Agent address (if applicable)	

The above application summary is accompanied by plans and drawings sufficient to describe the development and where relevant any design statement.

Important Note: on Tuesday 07 November 2023, Comhairle nan Eilean Siar experienced a criminal cyber incident and is working with Police Scotland, the Scottish Government and the National Cyber Security Centre to investigate the matter.

The Online Planning Portal remains unavailable as does our suite of integrated software and hardware systems. In order to enable access by the wider public to application documents and consult upon planning applications, interim systems have been put in place on the temporary website of Comhairle nan Eilean Siar, including a rudimentary facility to display a limited number of documents per application.

Any party wishing to view the application file in full may do so at the offices of Comhairle nan Eilean Siar at Sandwick Road, Stornoway Isle of Lewis, HS1 2BW or Balivanich, Isle of Benbecula. HS7 5LA, ordinarily between 9am and 5pm Monday to Friday (excluding public and local holidays). It is recommended that in advance of visiting an office to view an application that you make an appointment by sending an email to planning@cne-siar.gov.uk

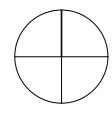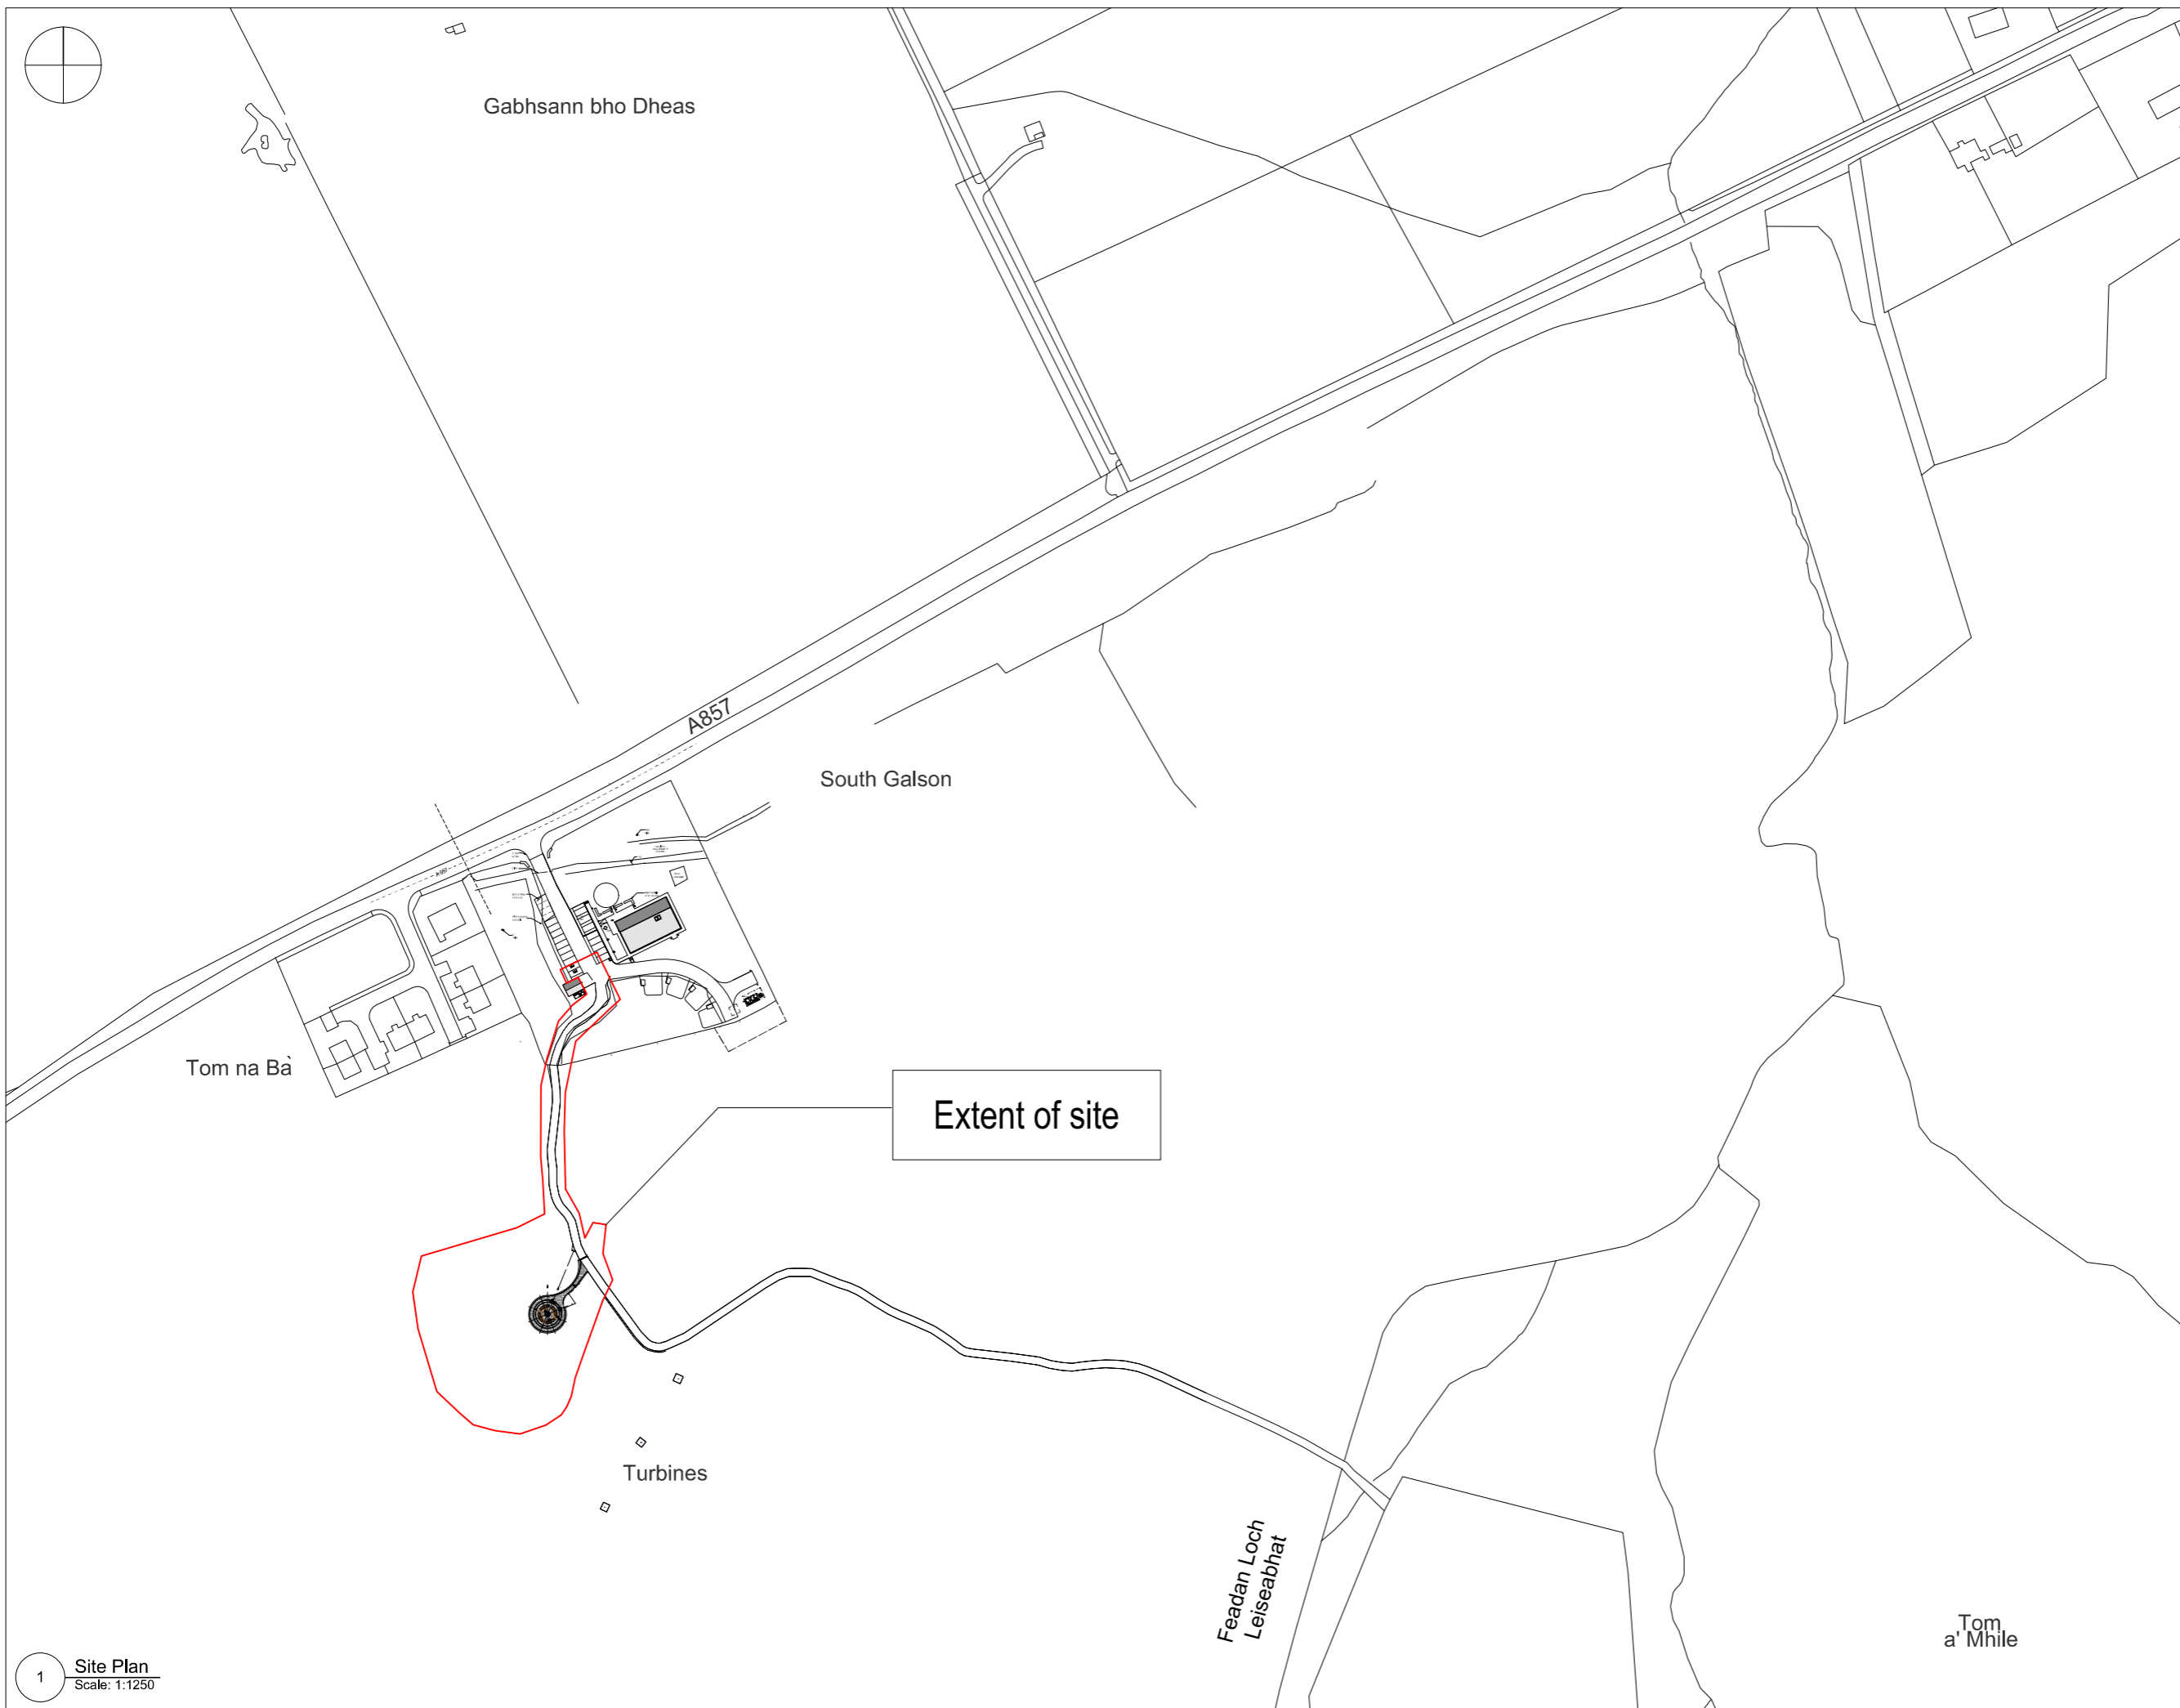

Gabhann bho Dheas

A857

South Galson

Tom na Bà

Extent of site

Turbines

Feadan Loch
Leiseabhat

Tom
a' Mhile

1 Site Plan
Scale: 1:1250

Scale convertor

A1 Scale - A3 Scale	A1 Scale - A3 Scale	A1 Scale - A3 Scale	A1 Scale - A3 Scale
1:1	1:2	1:5	1:10
1:10	1:20	1:25	1:50
1:50	1:100	1:100	1:200
1:250	1:500		

Rev.	Date	Amendment
/	07.11.23	First Issue

Extent of site



oberlanders


Project Name
Galson Estate Trust
Resettlement Centenary Installation

Title
1:1250 Location Plan


Status
Preliminary

Project no. - Drawing no. - Rev/
3070-OBE-XX-00-D-A-01-001 - Rev/

Drawn By CH	Oberlanders Architects LLP
Drawn date 01/11/23	The Barn, Drovers Square, Ardgay IV21 3AL, Sutherland T: 0131 2259070
Scale(s) @ A1 1:500@A1, 1:1000@A3	E: mail@oberlanders.co.uk www.oberlanders.co.uk

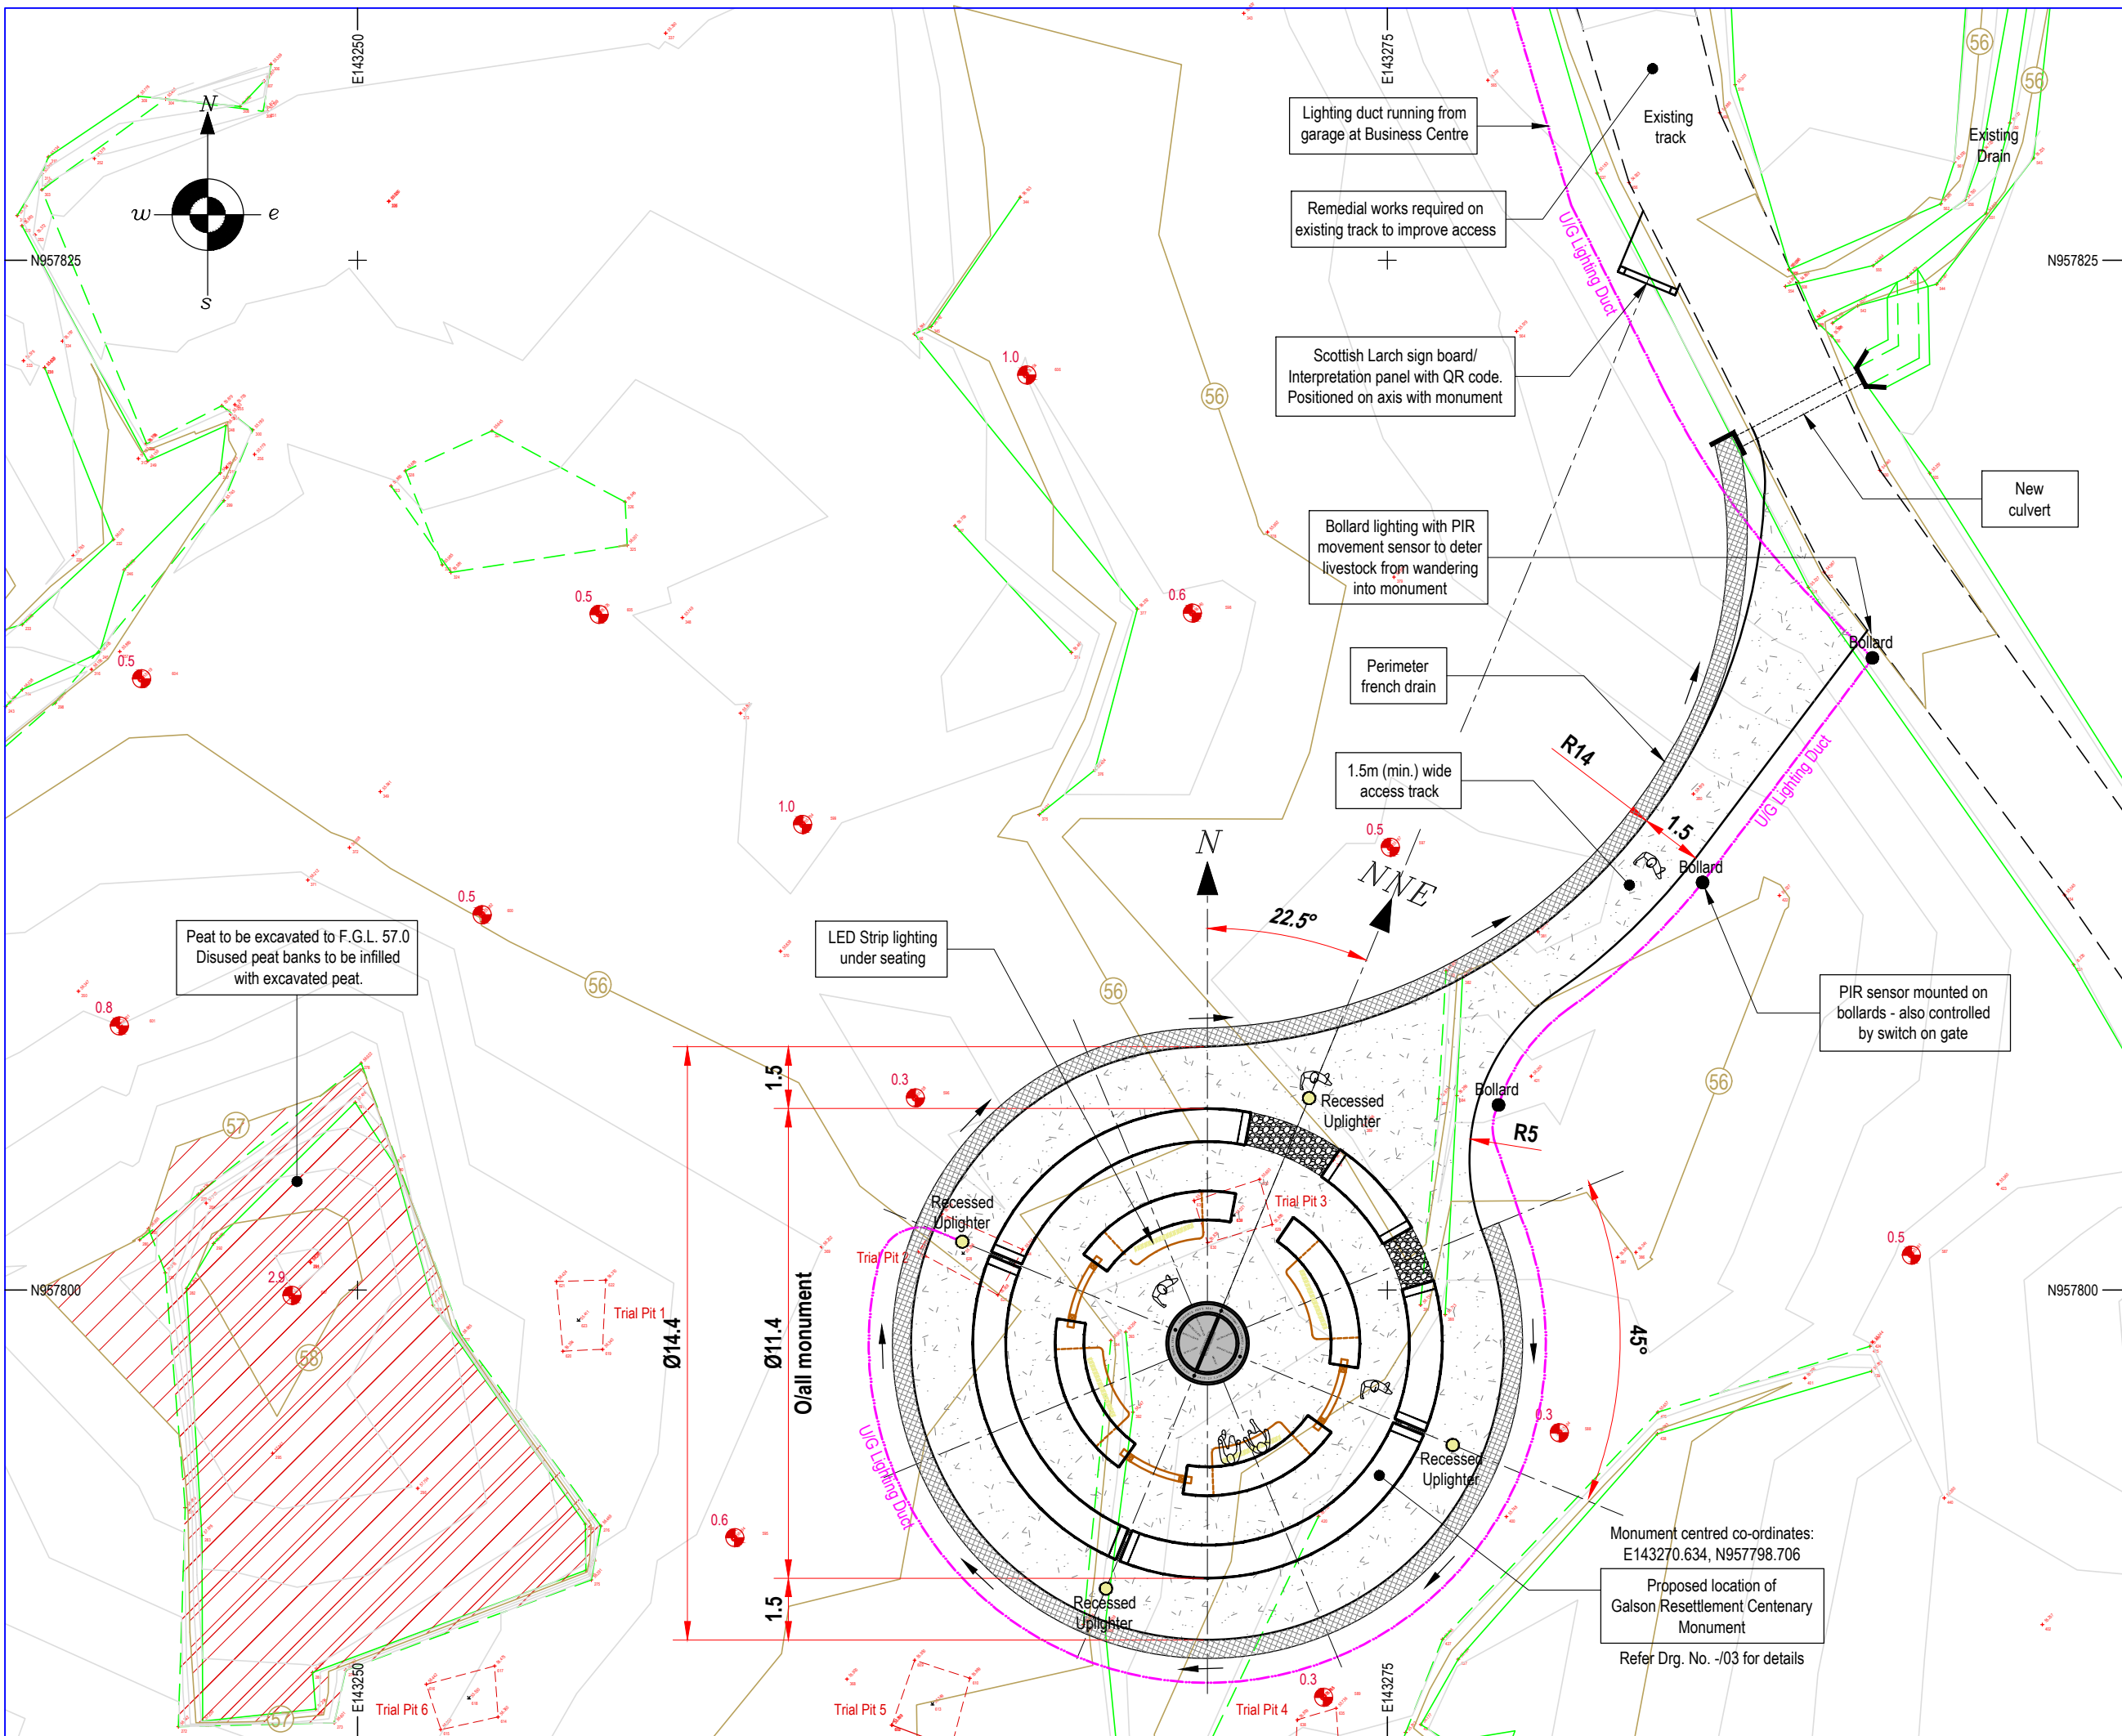

REV.	REVISION NOTE	DATE	INITIALS


MACVEER CONSULTANCY SERVICES
 2A STERNISH STORNOWAY HS2 0AA
 TEL: (01851) 704703
 EMAIL: mac@macveerconsultancy.com

SCHEME: **GALSON RESETTLEMENT CENTENARY**

TITLE: **PROPOSED MONUMENT LAYOUT & DETAILS SHT. 1 OF 2**

FORMAT:	SCALE(S):	DATE:	OCTOBER 2023
A1	1:75	DRAWN:	ERL
A3	1:150	CHECKED:	MMI

DRAWING NO.: **23/136/02 PLANNING 'A'**