



COMHAIRLE NAN EILEAN SIAR

The Town and Country Planning Scotland Act 1997 – Section 36(1)

Town and Country Planning General Development Procedure Order 2013 Regulation 16

Planning Register - Part 1

Application Details

Reference Number	24/00301/PPD
Date registered as valid	16/08/2024
Description of Development	Change of use of land to increase curtilage of existing bus garage by creation of additional hard standing area
Address or description of location to which the development relates	Garage, Cameron Terrace, Lochs Road, Isle of Lewis
Applicant Name	Mr Roddy Macdonald, Lochs Motors Ltd
Applicant Address	Cameron Terrace, Lochs Road, Isle of Lewis
Agent name (if applicable)	Scott Paterson, Isledraw
Agent address (if applicable)	Tabhaigh, Keose, Isle of Lewis, HS2 9JT

The above application summary is accompanied by plans and drawings sufficient to describe the development and where relevant any design statement.

Important Note: on Tuesday 07 November 2023, Comhairle nan Eilean Siar experienced a criminal cyber incident and is working with Police Scotland, the Scottish Government and the National Cyber Security Centre to investigate the matter.


The Online Planning Portal remains unavailable as does our suite of integrated software and hardware systems. In order to enable access by the wider public to application documents and consult upon planning applications, interim systems have been put in place on the temporary website of Comhairle nan Eilean Siar, including a rudimentary facility to display a limited number of documents per application.

Any party wishing to view the application file in full may do so at the offices of Comhairle nan Eilean Siar at Sandwick Road, Stornoway Isle of Lewis, HS1 2BW or Balivanich, Isle of Benbecula. HS7 5LA, ordinarily between 9am and 5pm Monday to Friday (excluding public and local holidays). It is recommended that in advance of visiting an office to view an application that you make an appointment by sending an email to planning@cne-siar.gov.uk




Proposed		PROJECT: Loch Motor Transport Ltd Compound Boundary Extension Proposed Increased to existing hard Standing area for Parking and Large Vehicle Manoeuvring
IsleDraw AutoCAD Drawing Services	Tabhaigh Keose, Lochs Isle of Lewis HS2 9JT Scott Paterson Mobile: 07787464056 Email: isledraw@btinternet.com	DRAWING TITLE: Location Plan
CLIENT: Loch Motor Transport Ltd Cameron Terrace Leurbost Isle of Lewis HS2 9PE		SCALE: 1:2500 DATE: August 2024 DRAWING NUMBER: ID2024 (LM22) L102

Lochs Motor Transport Ltd, Cameron Terrace, Leurbost, Isle Of Lewis, HS2 9PE

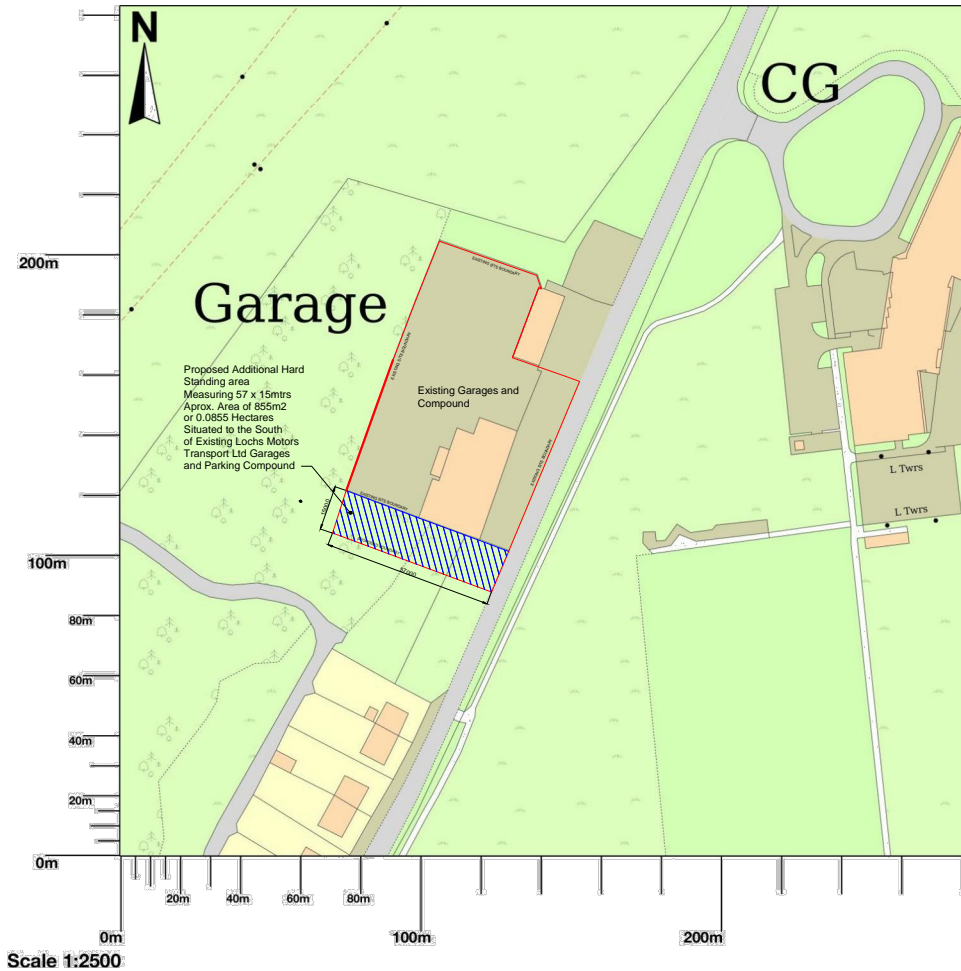


© Crown copyright and database rights 2024 OS 100054135. Map area bounded by: 135465,927439 135747,927721. Produced on 06 August 2024 from the OS National Geographic Database. Supplied by UKPlanningMaps.com. Unique plan reference: p8f/uk/1133709/1525308

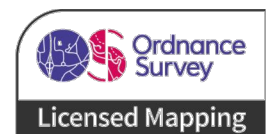



Proposed		PROJECT: Loch Motor Transport Ltd Compound Boundary Extension Proposed Increased to existing hard Standing area for Parking and Large vehicle Manoeuvring
IsleDraw AutoCAD Drawing Services	Tabhaigh Keose, Lochs Isle of Lewis HS2 9JT Scott Patterson Mobile: 07787464056 Email: isledraw@btinternet.com	DRAWING TITLE: Site Plan
CLIENT: Loch Motor Transport Ltd Cameron Terrace Leurbost Isle of Lewis HS2 9PE		SCALE: 1:1250 DATE: August 2024 DRAWING NUMBER: ID2024 (LM22) L101

Lochs Motor Transport Ltd, Cameron Terrace, Leurbost, Isle Of Lewis, HS2 9PE

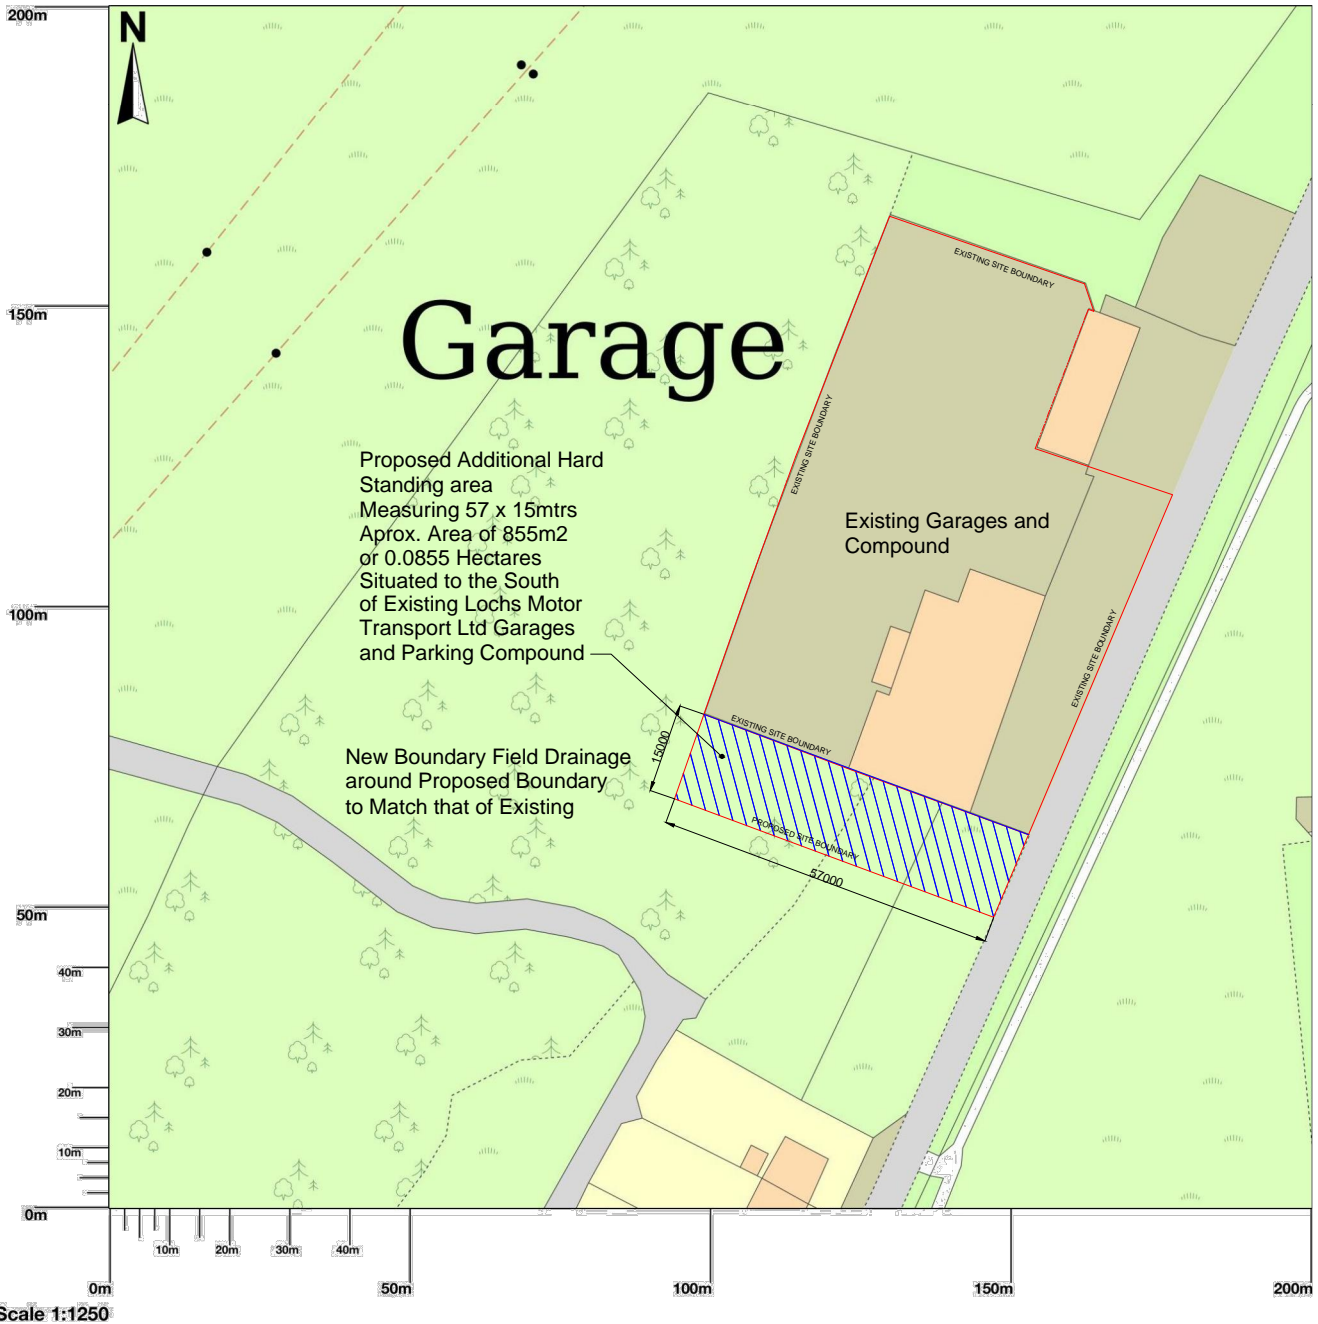

© Crown copyright and database rights 2024 OS 100054135. Map area bounded by: 135441,927478 135641,927678. Produced on 09 February 2024 from the OS National Geographic Database. Supplied by UKPlanningMaps.com. Unique plan reference: p4e/uk/1056936/1423830



Note:


Existing Garage Compound Consisting of Parking Capacity for 30 Large to Medium sized Vehicle With Space for Safe Vehicle Turning and Manoeuvring.

Proposal to Include Capacity for additional 10no. Large Vehicles With Additional Space for Safe Vehicle Turning and Manoeuvring.



Existing		PROJECT: Loch Motor Transport Ltd Compound Boundary Extension Proposed Increase to existing hard Standing area for Parking and Large Vehicle Manoeuvring
IsleDraw AutoCAD Drawing Services	Tabhaigh Keose, Lochs Isle of Lewis HS2 9JT Scott Paterson Mobile: 07787464056 Email: isledraw@btinternet.com	DRAWING TITLE: Existing Location Plan
CLIENT: Loch Motor Transport Ltd Cameron Terrace Leurbost Isle of Lewis HS2 9PE		SCALE: 1:2500 DATE: August 2024 DRAWING NUMBER: ID2024 (LM22) L001

Lochs Motor Transport Ltd, Cameron Terrace, Leurbost, Isle Of Lewis, HS2 9PE

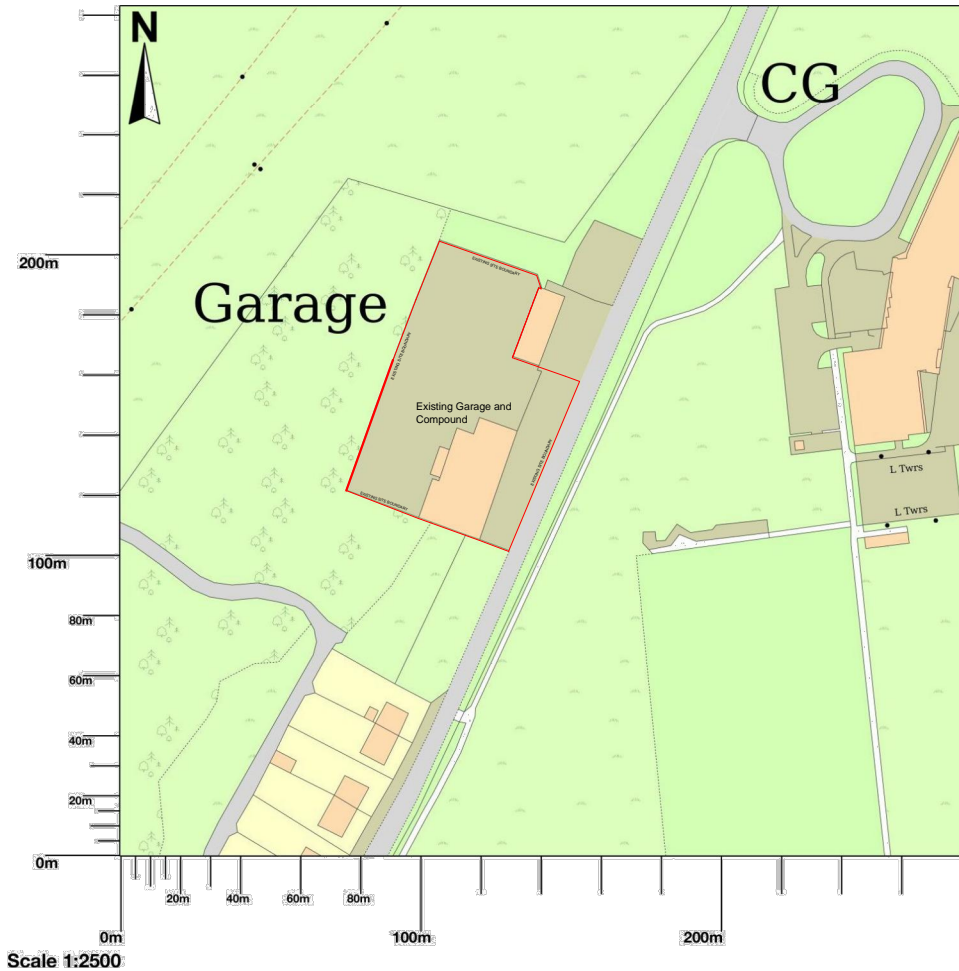

Note:
Existing Garage Compound Consisting of Parking Capacity for 30 Large to Medium sized Vehicle With Space for Safe Vehicle Turning and Manoeuvring.

