



COMHAIRLE NAN EILEAN SIAR

The Town and Country Planning Scotland Act 1997 – Section 36(1)

Town and Country Planning General Development Procedure Order 2013 Regulation 16

Planning Register – Part 1

Application Details

Reference Number	24/00330/PPD
Date registered as valid	03/09/2024
Description of Development	Alter and extend dwelling
Address or description of location to which the development relates	8 Urgha, Isle of Harris
Co-ordinates	N 898 816, E 117 807
Applicant Name	Mr Jamie McGowan
Applicant Address	'Burnside', Bunavoneader, Isle of Harris, HS3 3AL
Agent name (if applicable)	Mr Malcolm Crate, MJC Inspection & Design Ltd
Agent Address (if applicable)	9 Millar Road, Stornoway, Isle of Lewis, HS1 2RX

The above application summary is accompanied by plans and drawings sufficient to describe the development and where relevant any design statement.


Important Note: on Tuesday 07 November 2023, Comhairle nan Eilean Siar experienced a criminal cyber incident and is working with Police Scotland, the Scottish Government and the National Cyber Security Centre to investigate the matter.

The Online Planning Portal remains unavailable as does our suite of integrated software and hardware systems. In order to enable access by the wider public to application documents and consult upon planning applications, interim systems have been put in place on the temporary website of Comhairle nan Eilean Siar, including a rudimentary facility to display a limited number of documents per application.

Any party wishing to view the application file in full may do so at the offices of Comhairle nan Eilean Siar at Sandwick Road, Stornoway Isle of Lewis, HS1 2BW or Balivanich, Isle of Benbecula. HS7 5LA, ordinarily between 9am and 5pm Monday to Friday (excluding public and local holidays). It is recommended that in advance of visiting an office to view an application that you make an appointment by sending an email to planning@cne-siar.gov.uk



1 **LOCATION PLAN**
 199 Scale: 1:5000

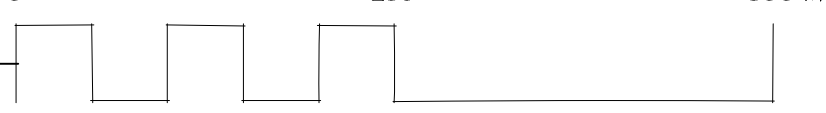

Sheet Size: **ISO A3**

NO. DATE NOTE
DO NOT SCALE FROM DRAWING. USE FIGURED DIMENSIONS ONLY. CHECK ALL DIMENSIONS ON SITE BEFORE ANY MANUFACTURE OR CONSTRUCTION.

Client
MR AND MRS MCGOWAN

Address
8 URGHA ISLE OF HARRIS



Project
RENOVATE DWELLING HOUSE
 Drawing
LOCATION PLAN

 telephone: 01749066218
 email: malcolm.joe@gmail.com
 address: 9 Millar Road, Stornoway, Isle of Lewis, HS1 2RX
MJC INSPECTION AND DESIGN LTD
 CHARTERED SURVEYOR

Scale
1:75

Date
30/08/2024

Rev.	Job No.	Dwg No.
	843	199

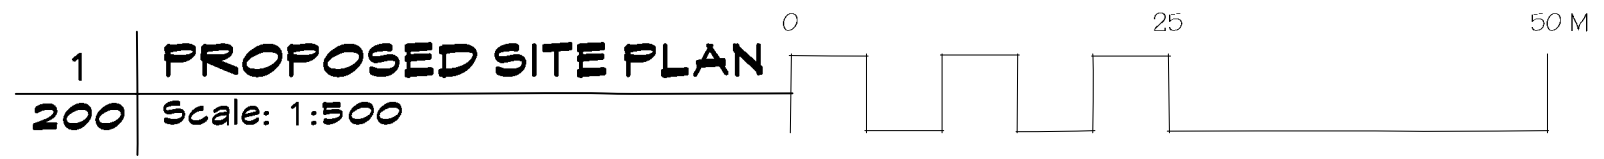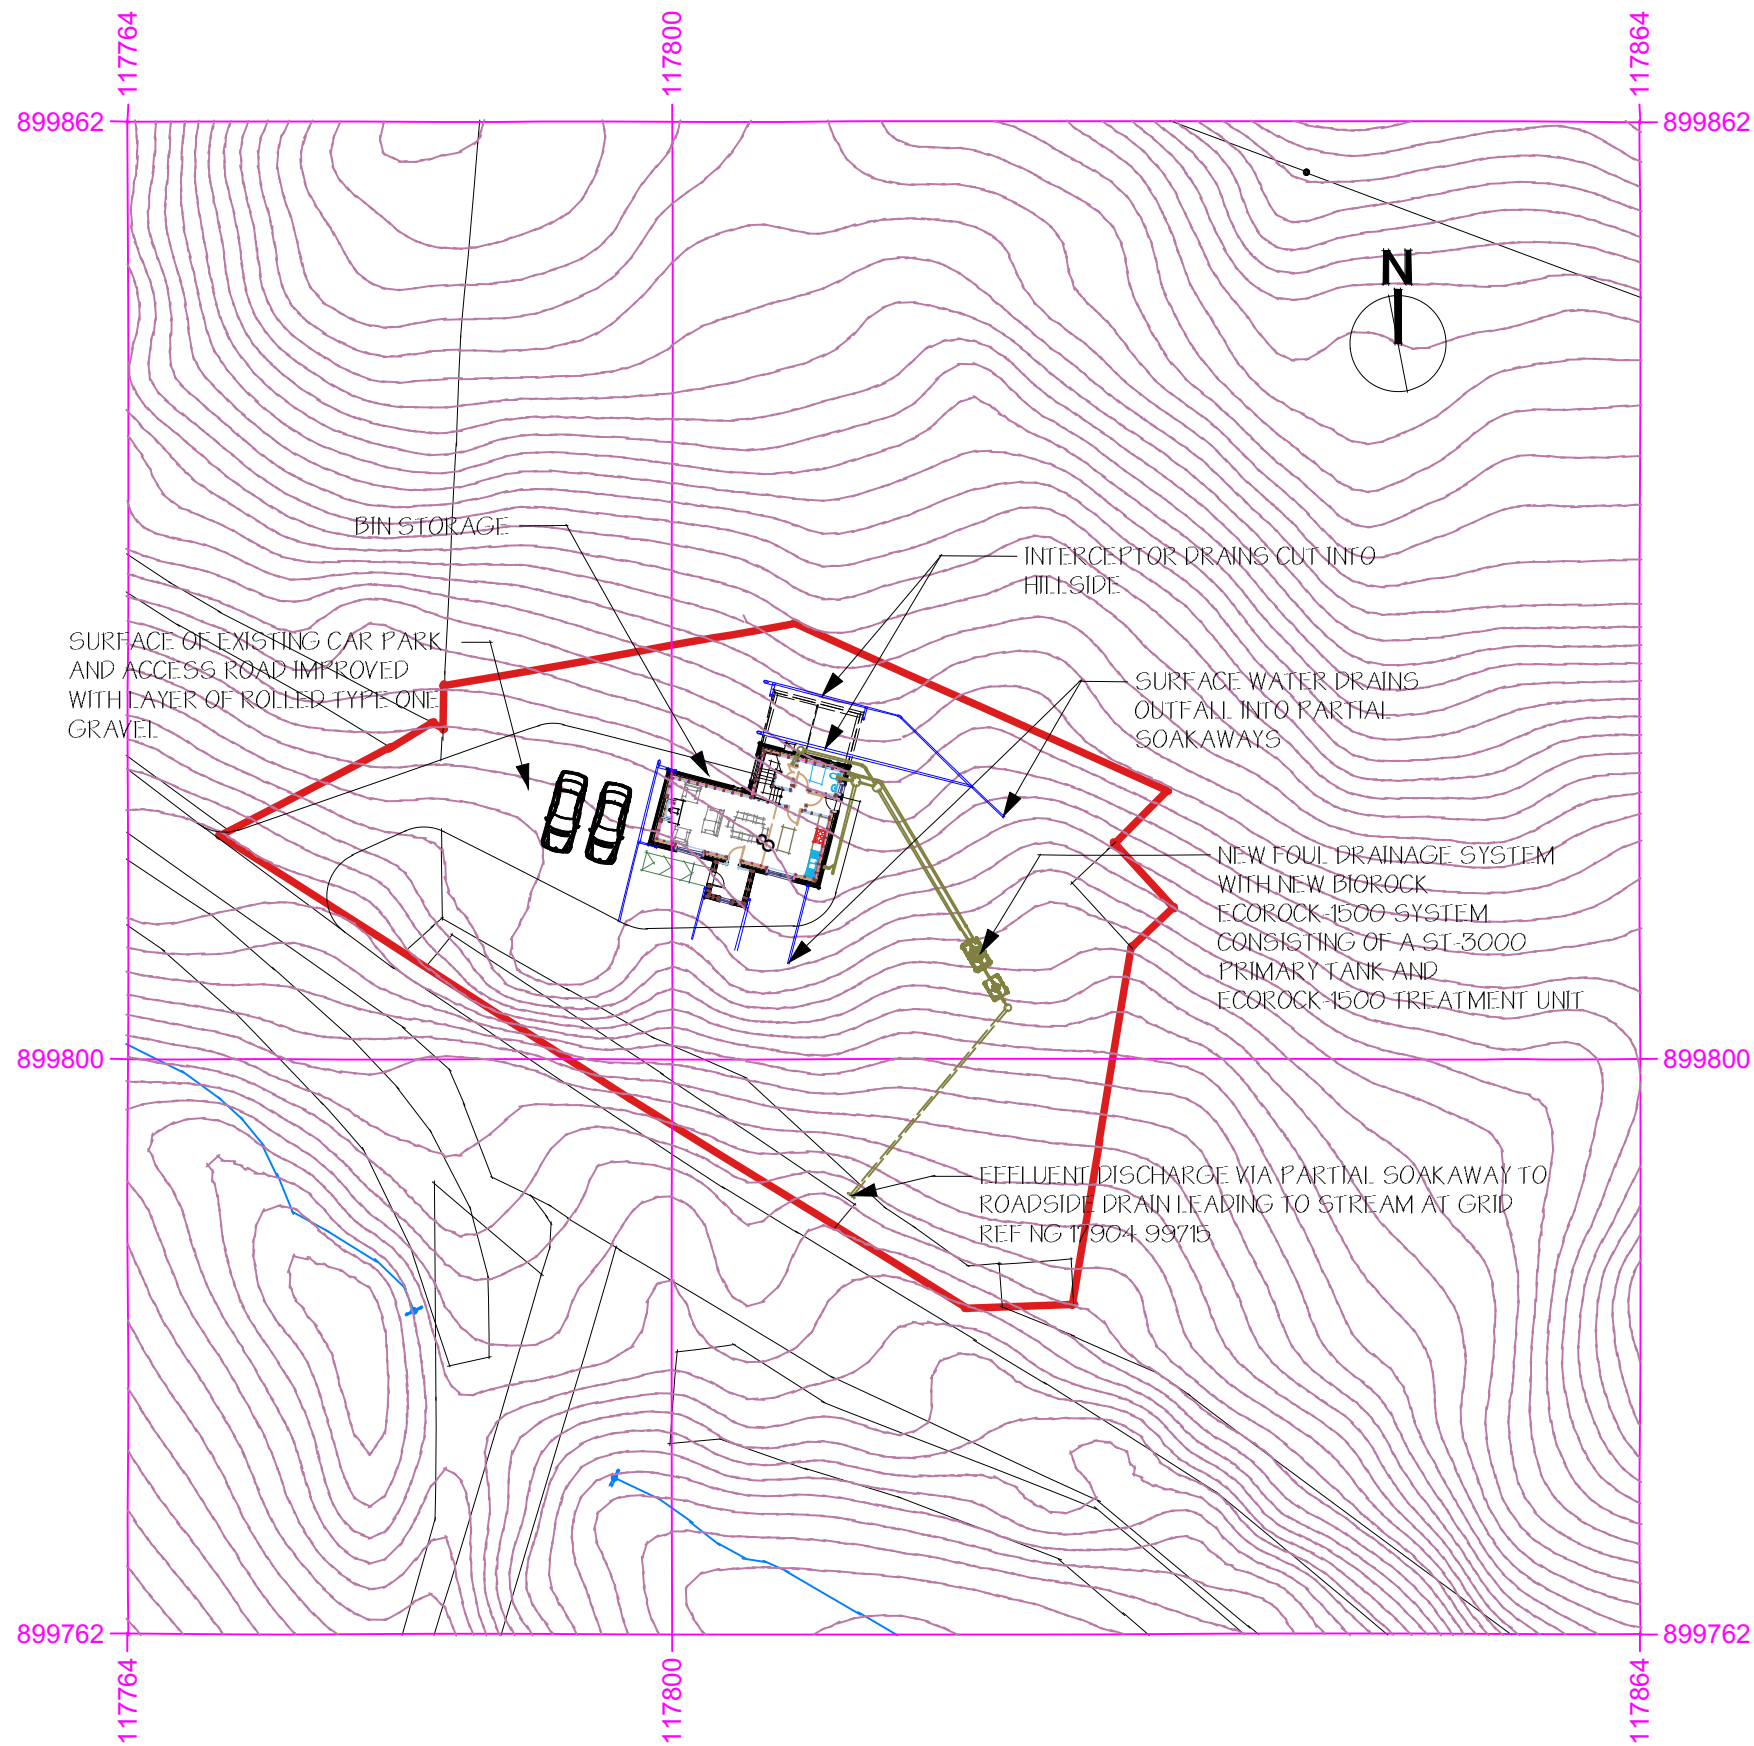

Sheet Size: **ISO A3**

NO.	DATE	NOTE

DO NOT SCALE FROM DRAWING. USE FIGURED DIMENSIONS ONLY. CHECK ALL DIMENSIONS ON SITE BEFORE ANY MANUFACTURE OR CONSTRUCTION.

Client
MR AND MRS MCGOWAN

Address
8 URGHA ISLE OF HARRIS


Project
RENOVATE DWELLING HOUSE
Drawing
SITE PLAN


 telephone: 01749066218
 email: malcym.jo@gnail.com
 address: 9 Millar Road
 Stornoway
 Isle of Lewis
 HS1 2RX
MJC INSPECTION AND DESIGN LTD
 CHARTERED SURVEYOR


Scale
1:75

Date
30/08/2024


Rev.	Job No.	Dwg No.
	843	200

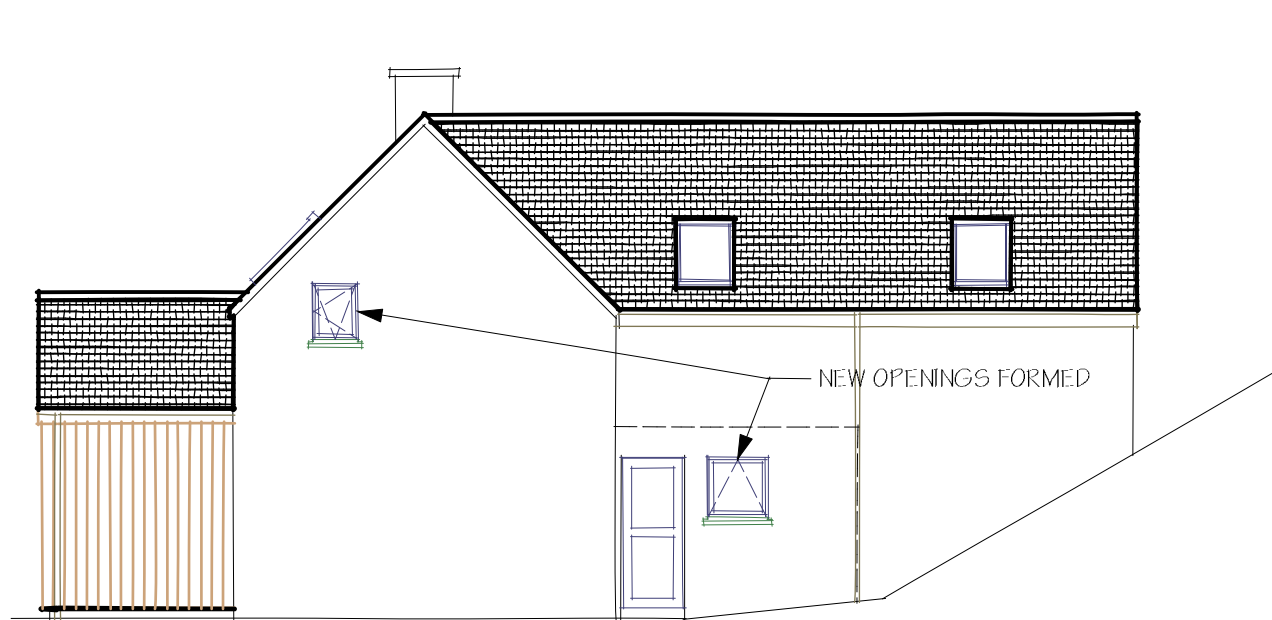


1 | **PROPOSED RIGHT ELEVATION**
205 | Scale: 1:100

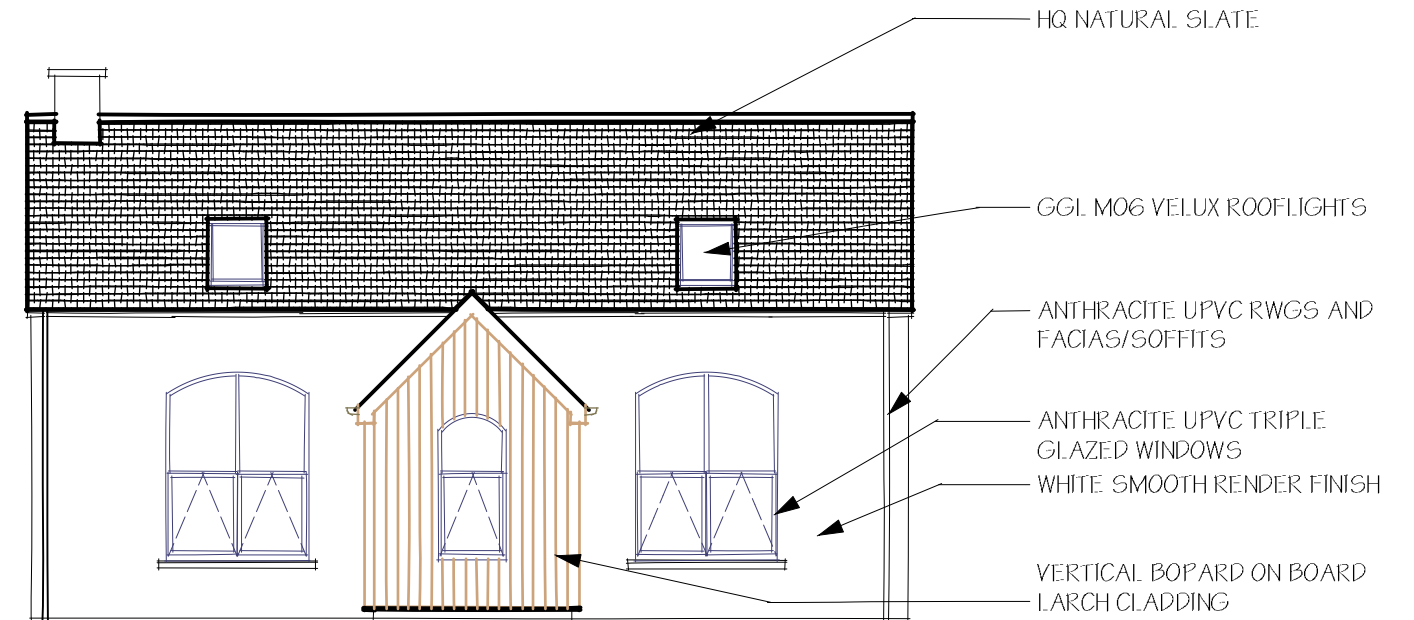

2 | **PROPOSED FRONT ELEVATION**
205 | Scale: 1:100

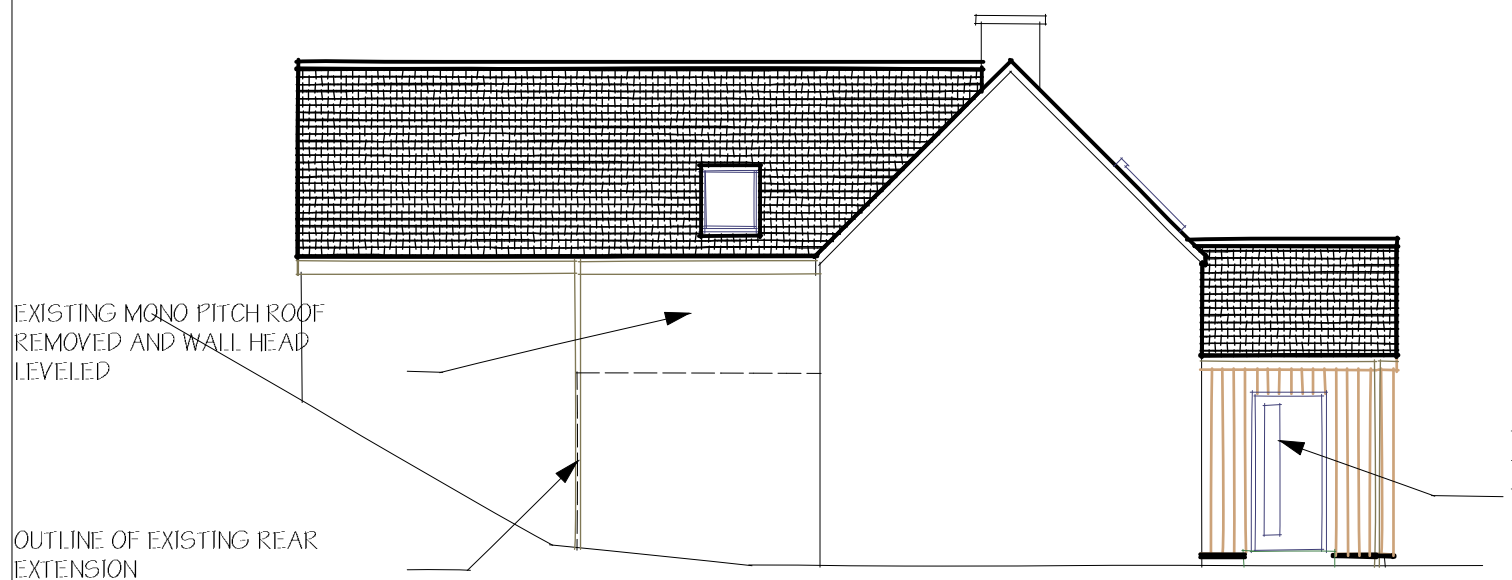

3 | **PROPOSED LEFT ELEVATION**
205 | Scale: 1:100

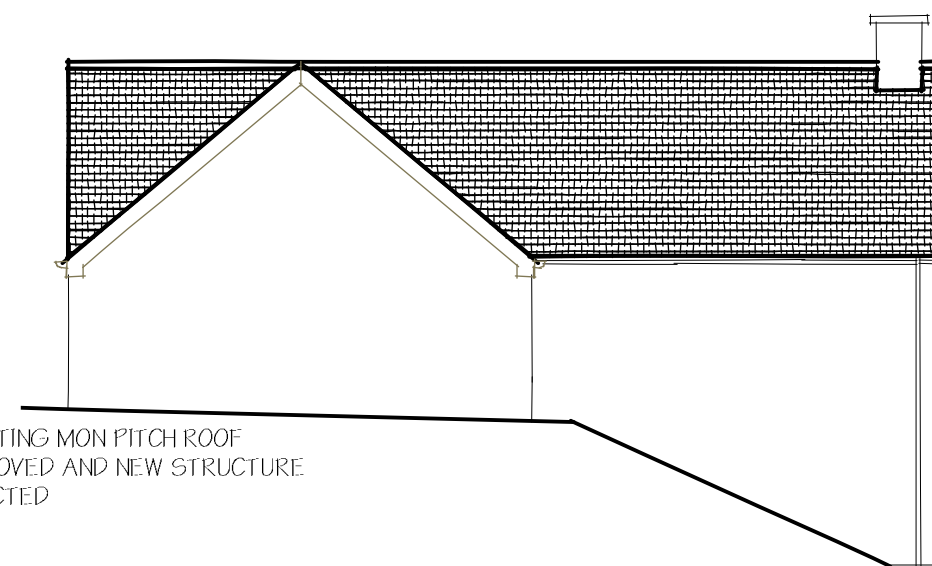

4 | **PROPOSED REAR ELEVATION**
205 | Scale: 1:100

Sheet Size: **ISO A3**

NO. | **DATE** | **NOTE**
 DO NOT SCALE FROM DRAWING. USE FIGURED DIMENSIONS ONLY. CHECK ALL DIMENSIONS ON SITE BEFORE ANY MANUFACTURE OR CONSTRUCTION

Client
MR AND MRS MCGOWAN

Address
8 URGHA ISLE OF HARRIS

Project
RENOVATE DWELLING HOUSE


Drawing
PROPOSED ELEVATIONS

telephone: 01749066218
 email: malcym.joe@gmail.com
 address: 9 Miller Road
 Stornoway
 Isle of Lewis
 HS1 2RX
MJC INSPECTION AND DESIGN LTD
 CHARTERED SURVEYOR


Scale
1:100

Date
03/09/2024

Rev.	Job No.	Dwg No.
	843	205

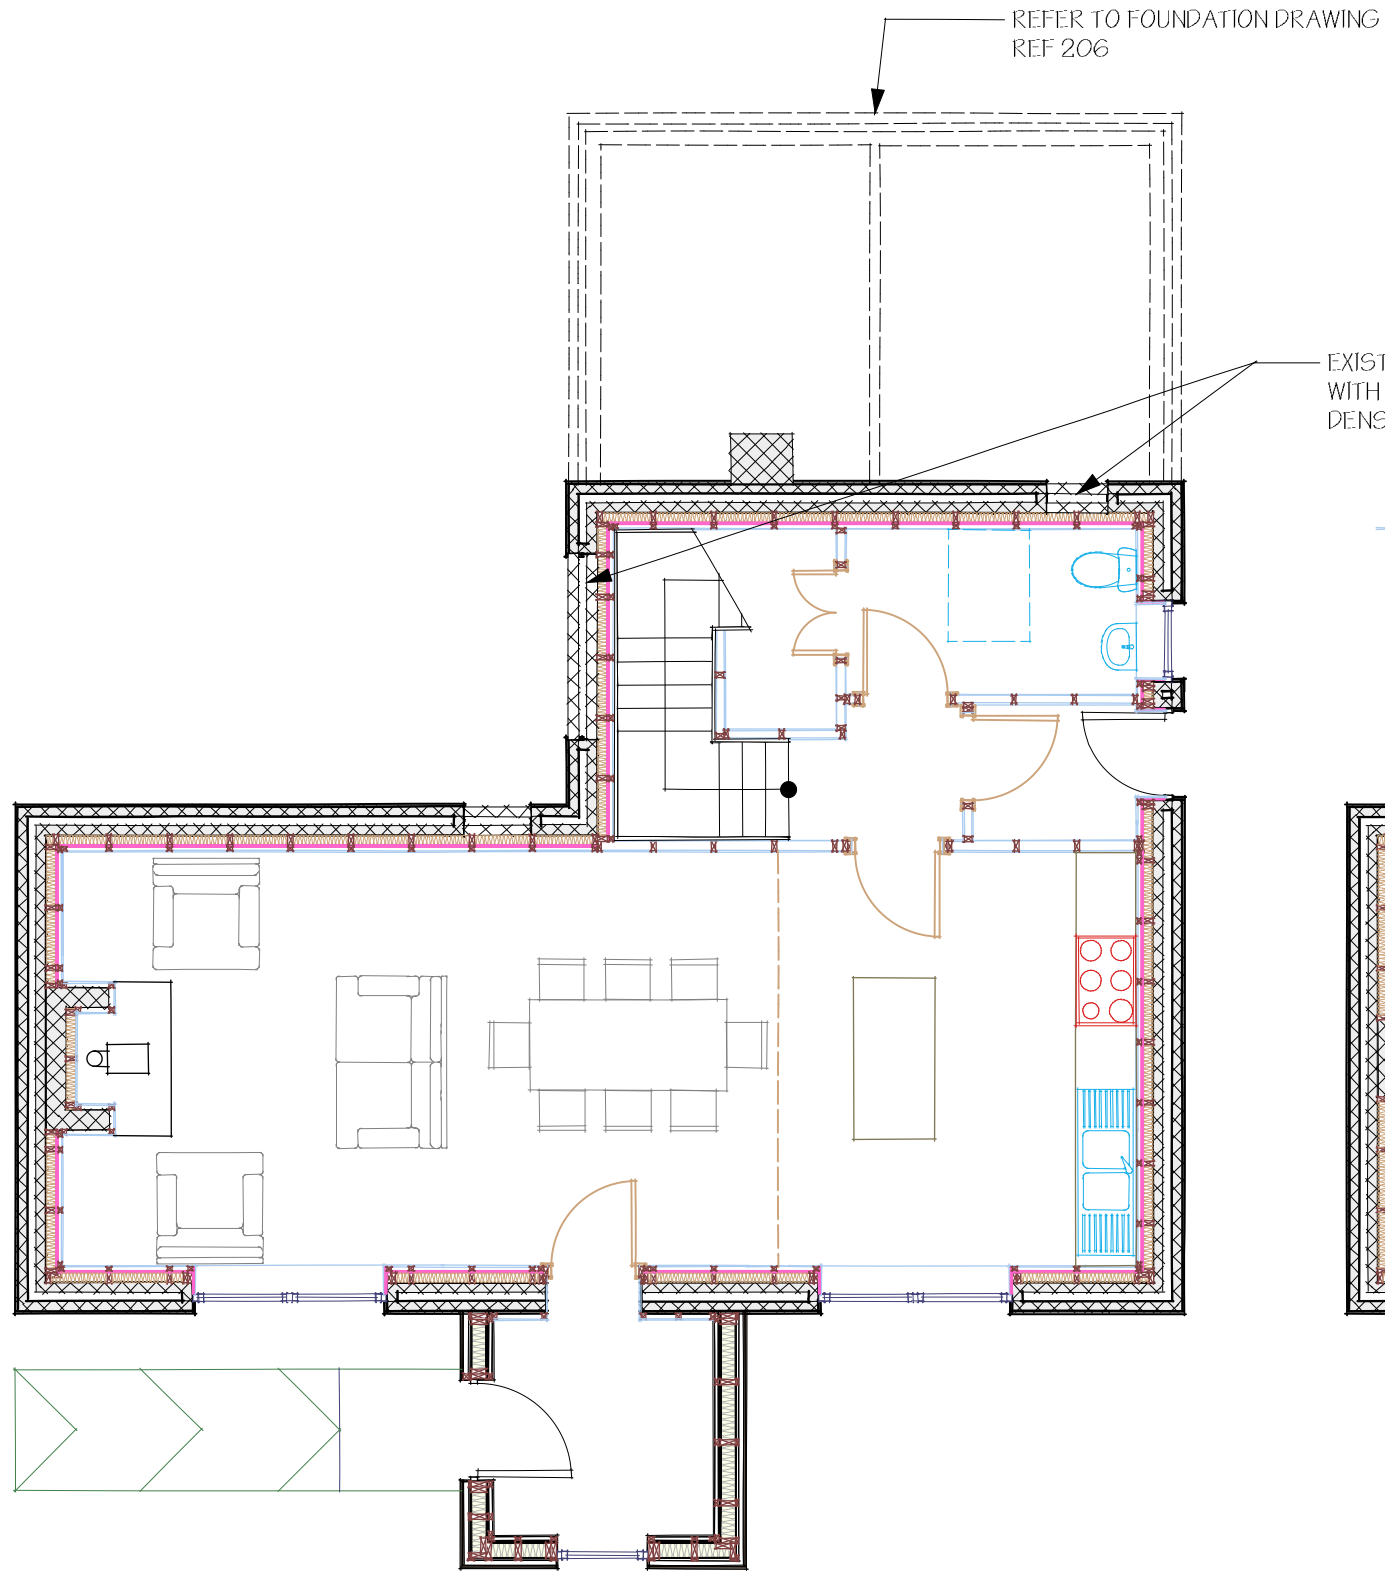

1 | **PROPOSED GROUND FLOOR PLAN**
201 | Scale: 1:75

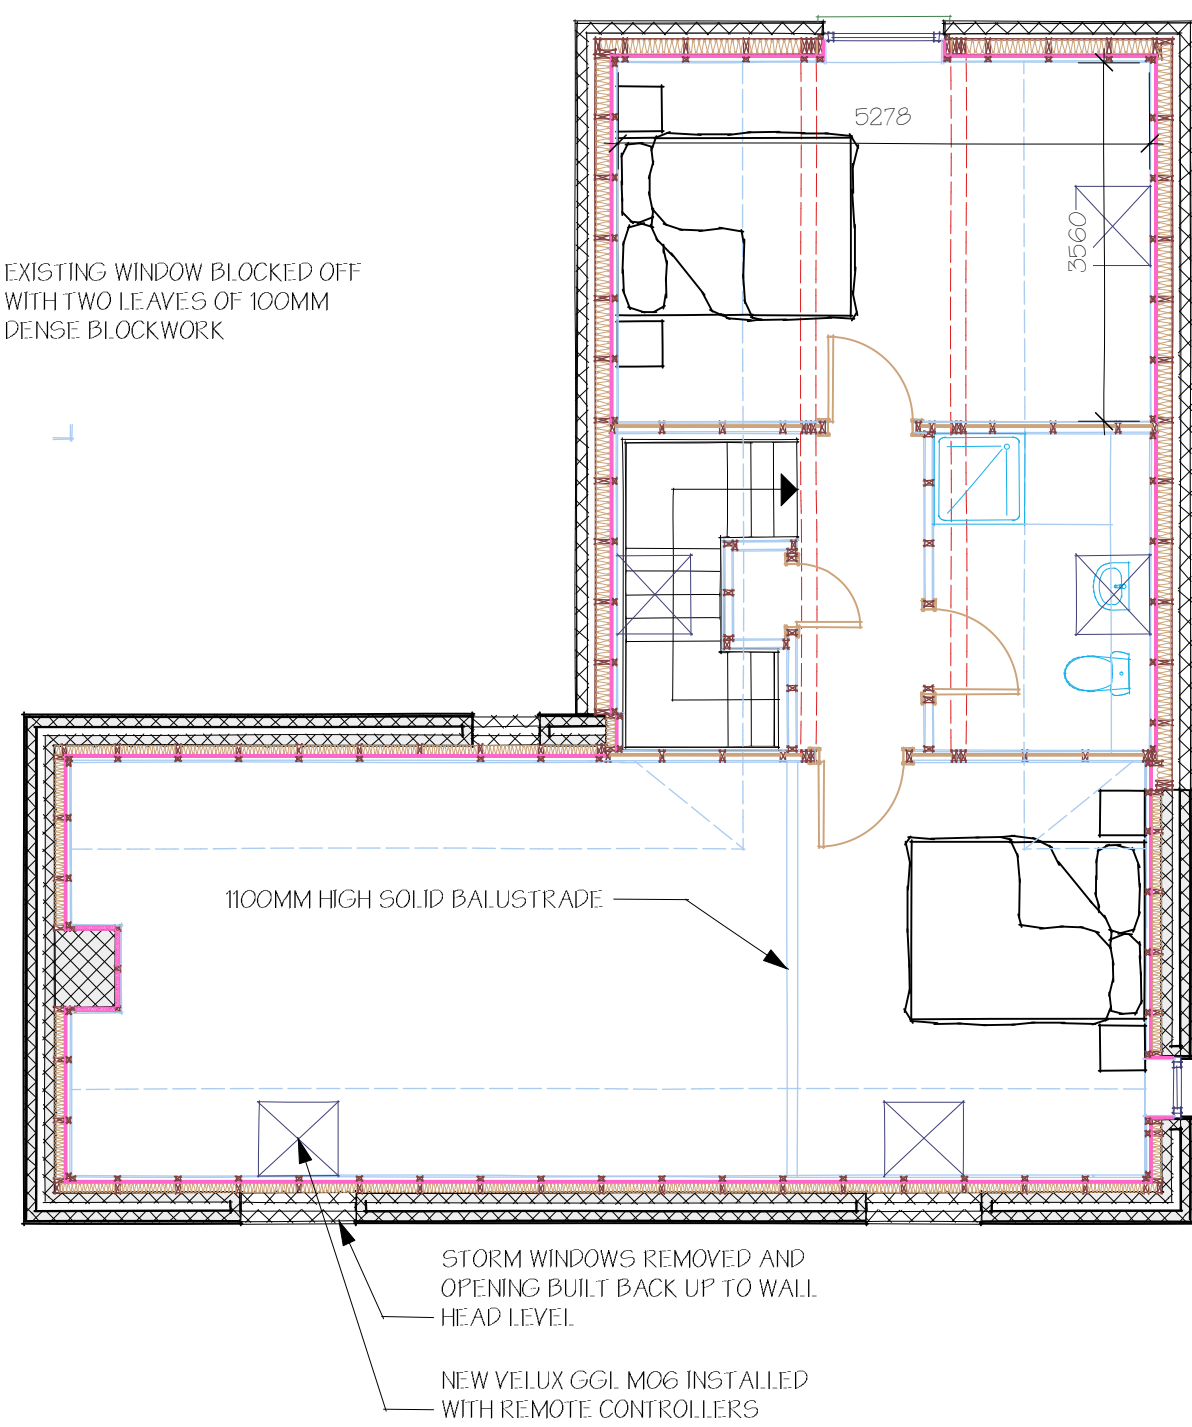

2 | **PROPOSED FIRST FLOOR PLAN**
201 | Scale: 1:75

Sheet Size: **ISO A3**

NO. DATE NOTE
DO NOT SCALE FROM DRAWING. USE FIGURED DIMENSIONS ONLY. CHECK ALL DIMENSIONS ON SITE BEFORE ANY MANUFACTURE OR CONSTRUCTION

Client
MR AND MRS MCGOWAN

Address
8 URGHA ISLE OF HARRIS

Project
RENOVATE DWELLING HOUSE


Drawing
PROPOSED FLOOR PLAN

telephone: 01749066218
email: malcymjoe@gmail.com
address: 9 Millar Road Stornoway Isle of Lewis
MJC INSPECTION AND DESIGN LTD
CHARTERED SURVEYOR

Scale
1:75

Date
30/08/2024

Rev.	Job No.	Dwg No.
	843	201

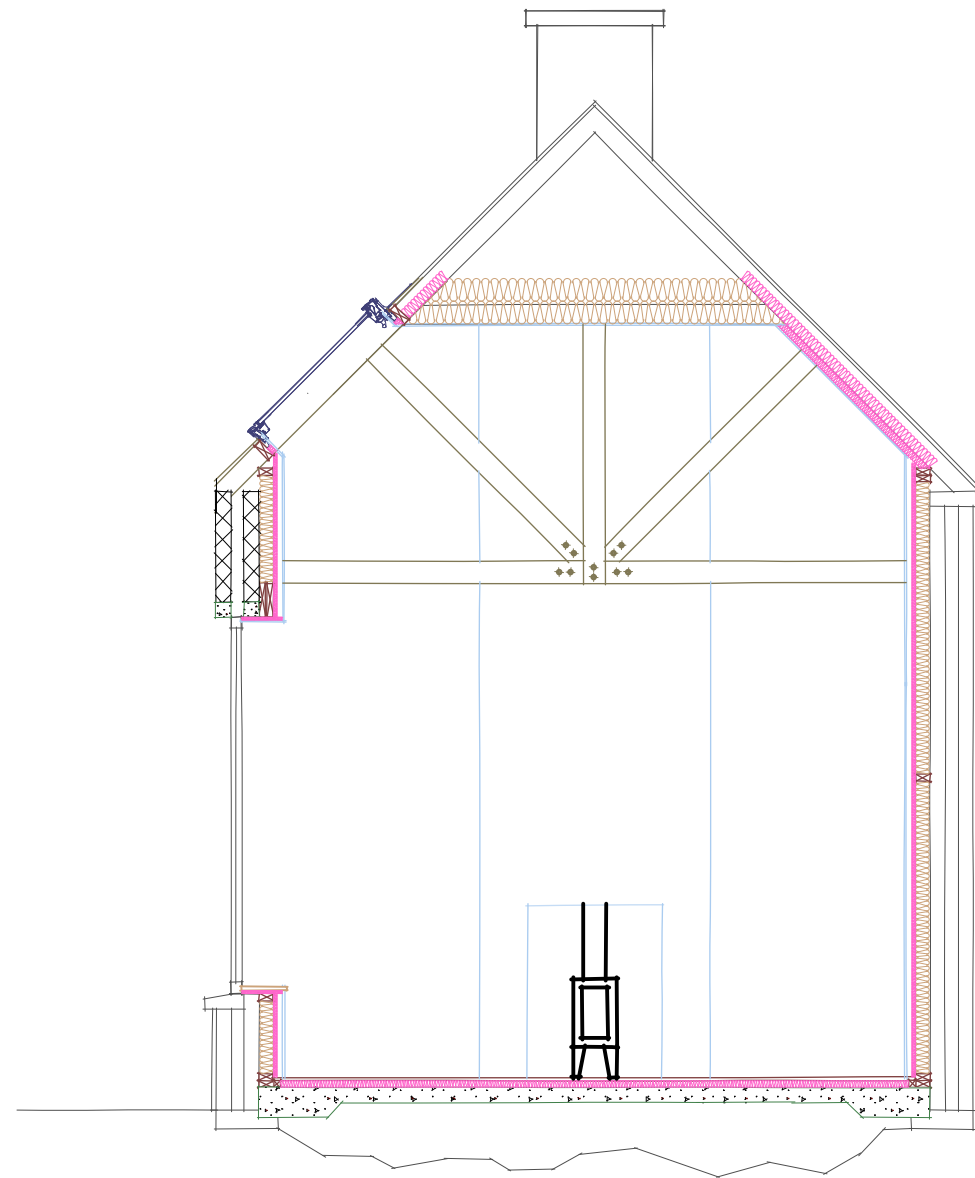

1 | **PROPOSED SECTION 1 - 1**
 202 | Scale: 1:50

Sheet Size: **ISO A3**

NO.	DATE	NOTE
DO NOT SCALE FROM DRAWING. USE FIGURED DIMENSIONS ONLY. CHECK ALL DIMENSIONS ON SITE BEFORE ANY MANUFACTURE OR CONSTRUCTION.		

Client
**MR AND MRS
 MCGOWAN**

Address
**8 URGHA
 ISLE OF HARRIS**

Project
**RENOVATE
 DWELLING HOUSE**

Drawing
**PROPOSED
 SECTION 1**


 telephone: 01749066218
 email: malcymjoe@gmail.com
 address: 9 Millar Road
 Stornoway
 Isle of Lewis
 HS1 2RX
**MJC INSPECTION AND DESIGN LTD
 CHARTERED SURVEYOR**

Scale
1:75

Date
30/08/2024

Rev.	Job No.	Dwg No.
	843	202