



1 Section 1
Scale: 1:100

2-way EV charging unit, 1130 x 205mm

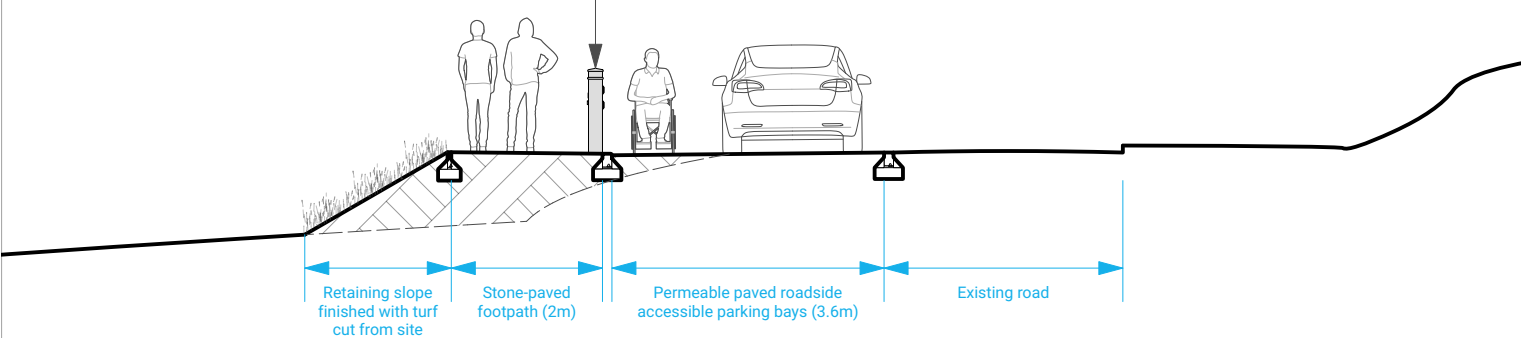


2 Section 2
Scale: 1:100

Extents of proposed visitor centre beyond

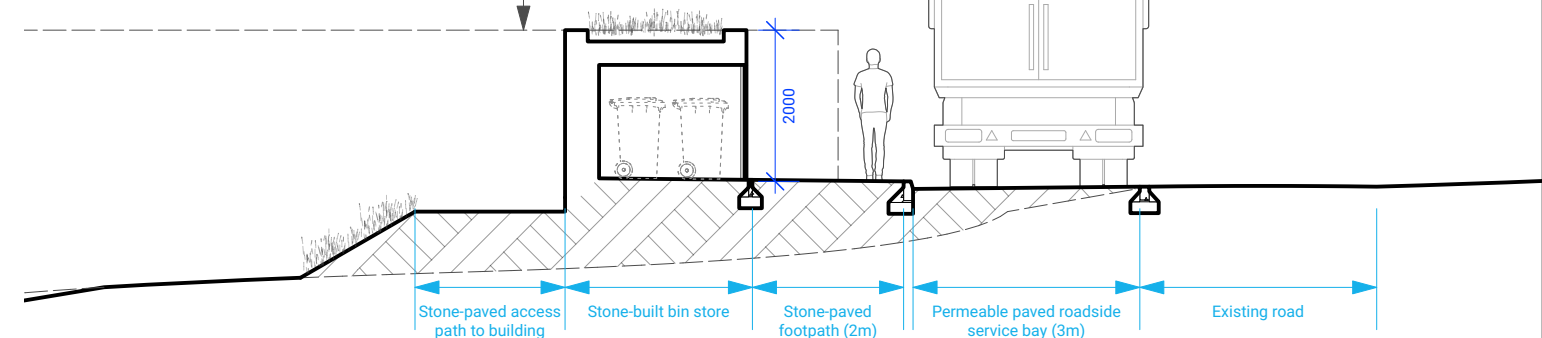

3 Section 3
Scale: 1:100

Extents of proposed visitor centre beyond

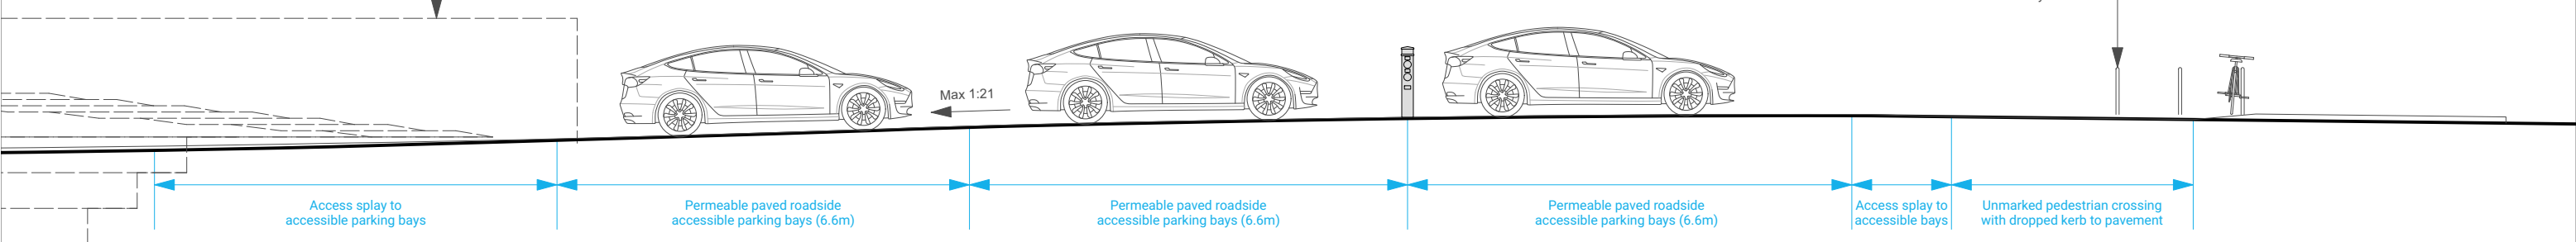


4 Section 4
Scale: 1:100


Redundant cattle-grid removed, infilled and resurfaced

Stone-built bin store with turf roof and timber shutters

Extents of proposed visitor centre beyond

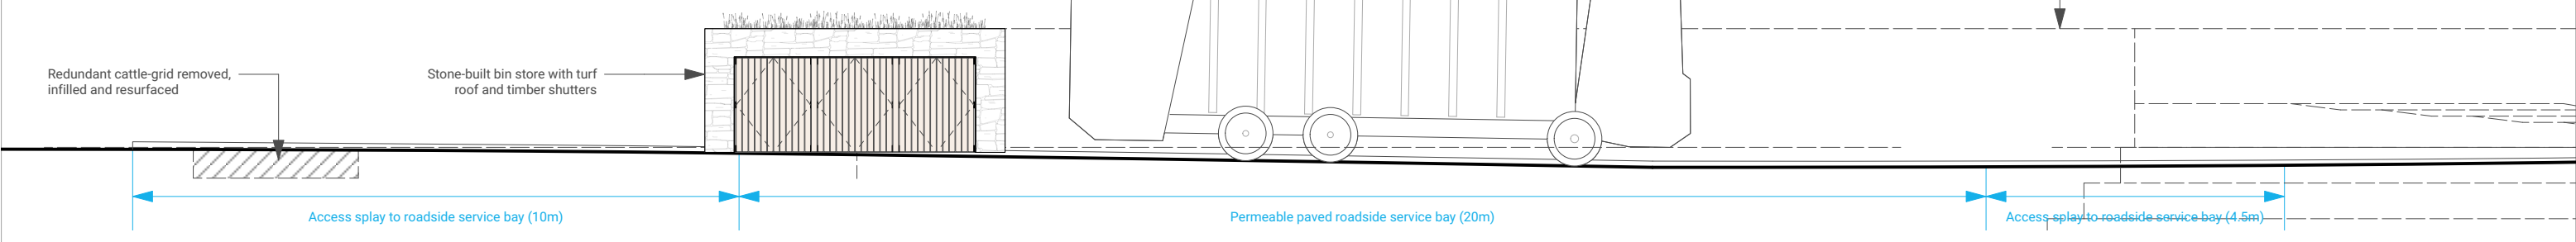

5 Street level bin store elevations
Scale: 1:100

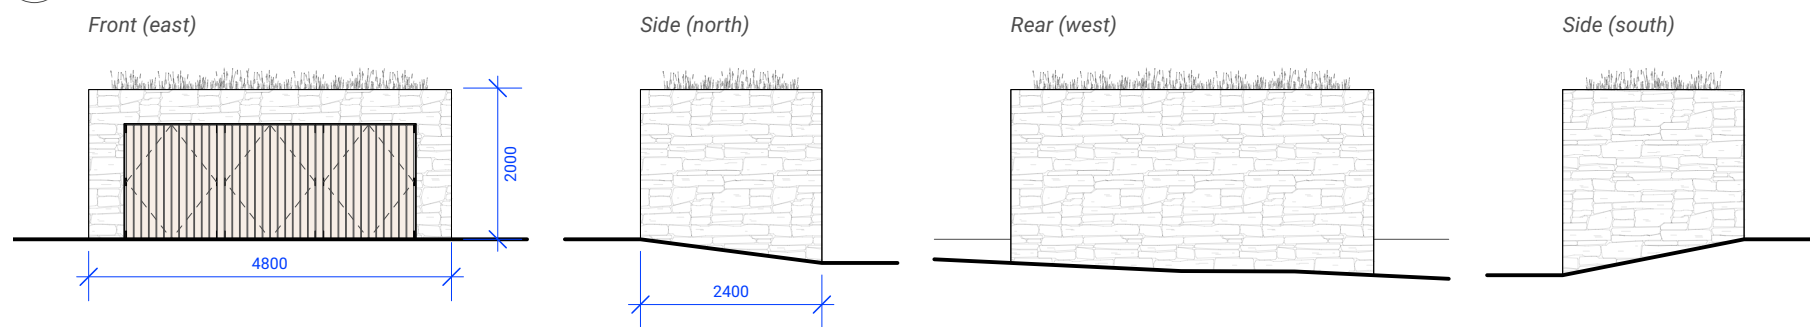

6 Lower level bin store elevations
Scale: 1:100

