



# COMHAIRLE NAN EILEAN SIAR

**The Town and Country Planning Scotland Act 1997 – Section 36(1)**

**Town and Country Planning General Development Procedure Order 2013 Regulation 16**

**Planning Register – Part 1**

## **Application Details**


<b>Reference Number</b>	<b>24/00275/PPD</b>
<b>Date registered as valid</b>	<b>12/08/2024</b>
<b>Description of Development</b>	<b>Demolish existing conservatory and erect single storey extension</b>
<b>Address or description of location to which the development relates</b>	<b>'Kinnoull', Scott Road, Tarbert, Isle of Harris, HS3 3DL</b>
<b>Co-ordinates</b>	<b>N 900 053, E 115, 537</b>
<b>Applicant Name</b>	<b>Ms Pippa Gardner</b>
<b>Applicant Address</b>	<b>11 Maxwell Drive, Glasgow, G41 5DR</b>
<b>Agent name (if applicable)</b>	<b>Cameron Louro Ltd Per Mr John Cameron</b>
<b>Agent Address (if applicable)</b>	<b>59 Greenbank Road, Edinburgh, EH10 5RX</b>

**The above application summary is accompanied by plans and drawings sufficient to describe the development and where relevant any design statement.**


Important Note: on Tuesday 07 November 2023, Comhairle nan Eilean Siar experienced a criminal cyber incident and is working with Police Scotland, the Scottish Government and the National Cyber Security Centre to investigate the matter.

The Online Planning Portal remains unavailable as does our suite of integrated software and hardware systems. In order to enable access by the wider public to application documents and consult upon planning applications, interim systems have been put in place on the temporary website of Comhairle nan Eilean Siar, including a rudimentary facility to display a limited number of documents per application.

Any party wishing to view the application file in full may do so at the offices of Comhairle nan Eilean Siar at Sandwich Road, Stornoway Isle of Lewis, HS1 2BW or Balivanich, Isle of Benbecula. HS7 5LA, ordinarily between 9am and 5pm Monday to Friday (excluding public and local holidays). It is recommended that in advance of visiting an office to view an application that you make an appointment by sending an email to [planning@cne-siar.gov.uk](mailto:planning@cne-siar.gov.uk)

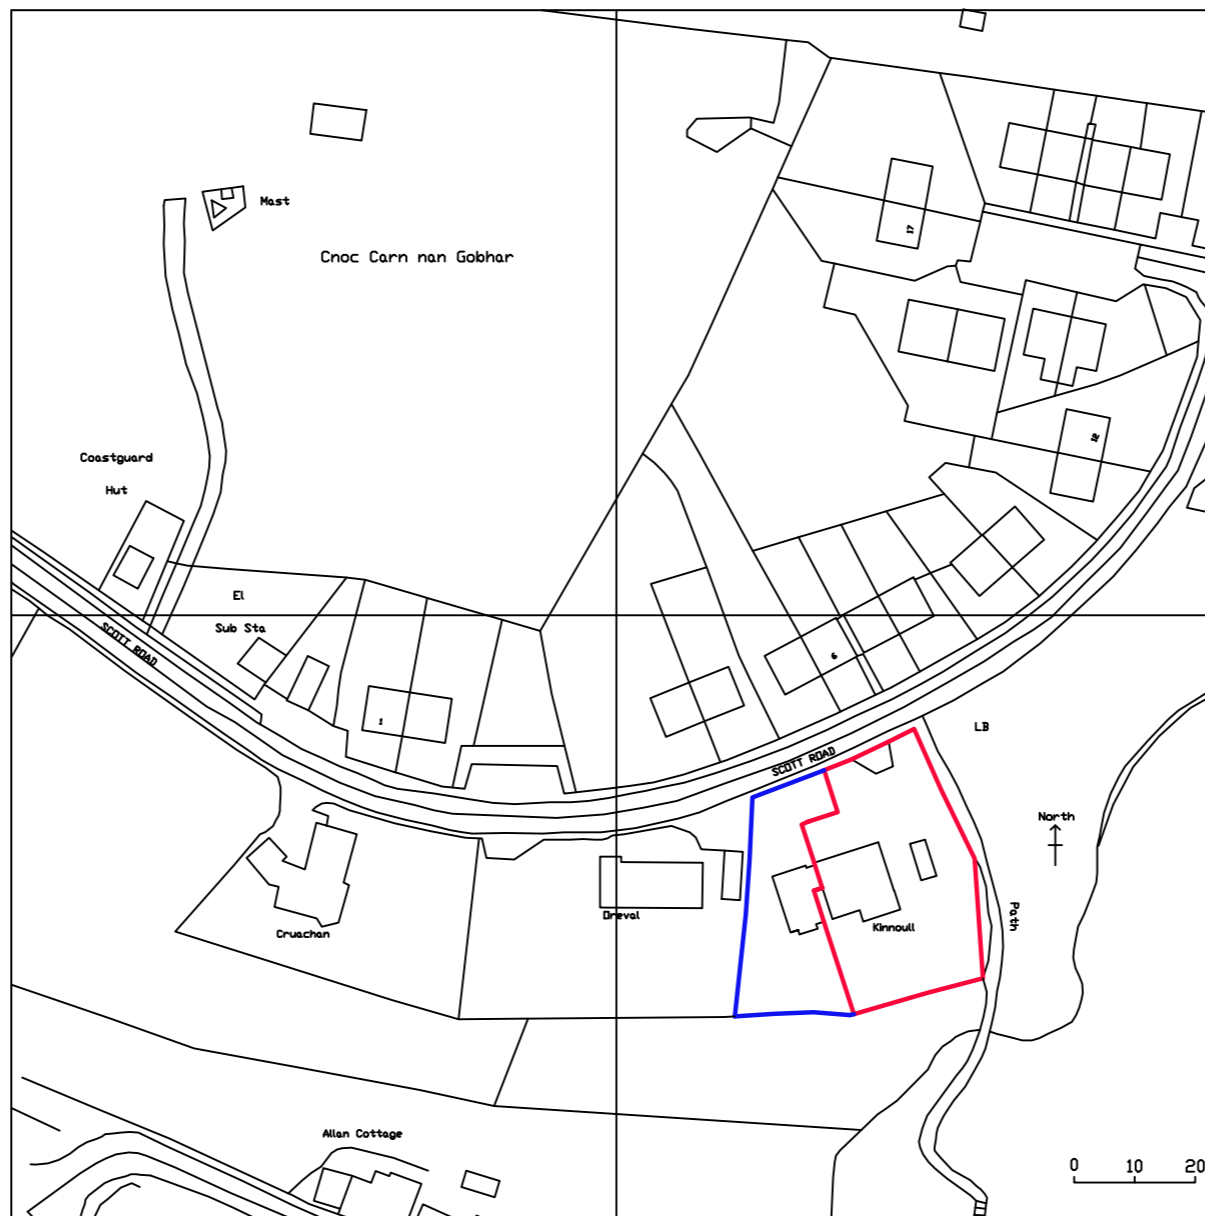

**LOCATION PLAN 1.1250**

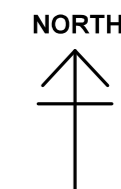

**Cameron Louro**  
 59 GREENBANK ROAD  
 EDINBURGH EH10 5RX  
 TEL: 07947 416 749  
 cameronlouro.com

PLANNING

NOTES :

NOTES :

All dimensions in millimetres.  
 All dimensions and levels are to be checked on site by the main contractor prior to commencing excavation works. any discrepancy is to be reported back to the designer for instruction.

This drawing is the property of CAMERON LOURO LIMITED and may not be reproduced or disclosed to a third party in any form without written permission

REV.	DATE	REASON FOR ISSUE	DRAWN	SIGNED BY

KEY LOCATION PLAN (NTS)

A3

PROJECT TITLE KINNOULL		
DRAWING TITLE LOCATION PLAN		
DATE 30.06.24	DRAWN JC	SCALE 1:1250
PROJECT 2403	NUMBER 001	REVISION 00



**Cameron Louro**

59 GREENBANK ROAD  
EDINBURGH EH10 5RX  
TEL: 07947 416 749  
cameronlouro.com

PLANNING

**NOTES :**

**NOTES :**

All dimensions in millimetres.

All dimensions and levels are to be checked on site by the main contractor prior to commencing excavation works. any discrepancy is to be reported back to the designer for instruction.

This drawing is the property of CAMERON LOURO LIMITED and may not be reproduced or disclosed to a third party in any form without written permission

REV.	DATE	REASON FOR ISSUE	DRAWN	SIGNED BY
01	12.08.24	ONE SIAR REQUEST, RED LINE ON BLOCK PLAN	DRAWN	SIGNED BY


KEY LOCATION PLAN (NTS)




PROJECT TITLE  
**KINNOULL**  
DRAWING TITLE  
**PROPOSED BLOCK PLAN**

DATE	DRAWN	SCALE
06.07.24	JC	1:200 @ A3
PROJECT	NUMBER	REVISION
2403	101	01


A3

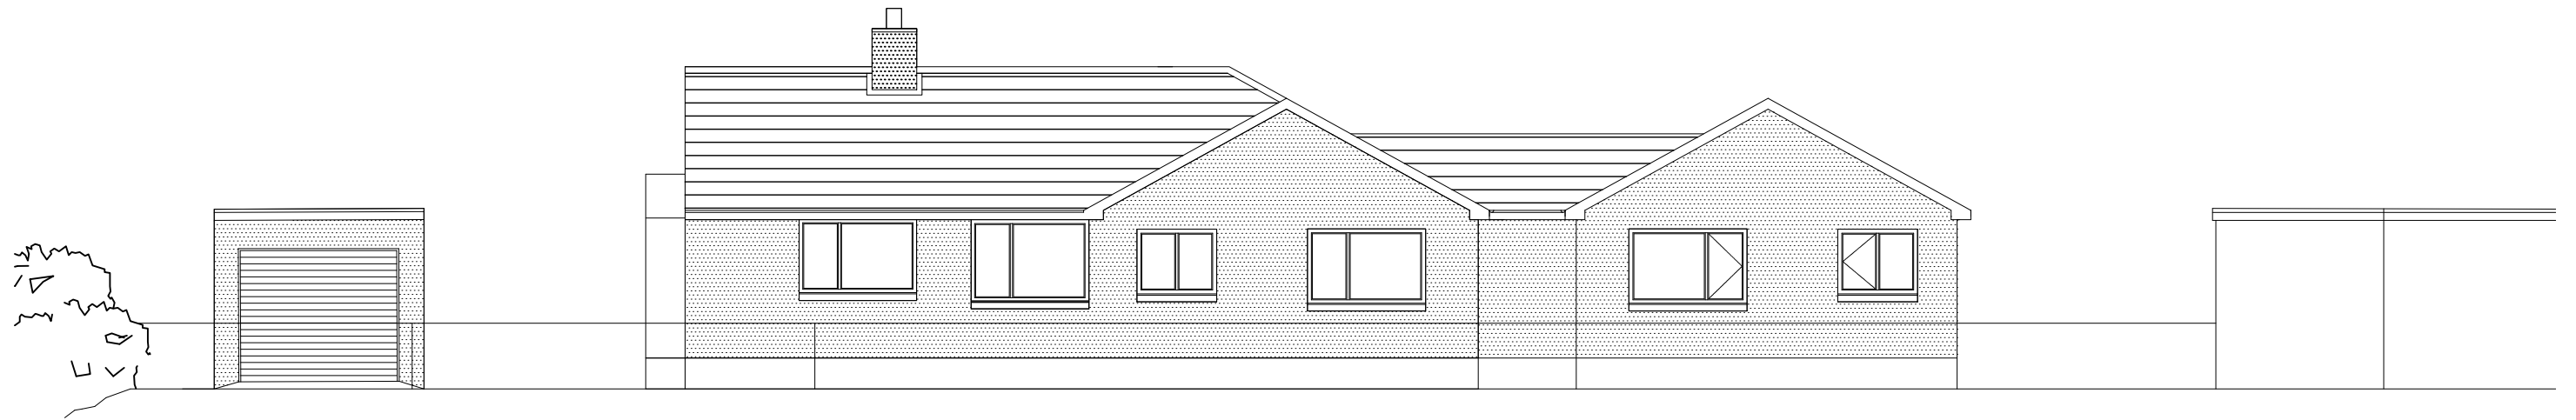

ELEVATION TO NORTH

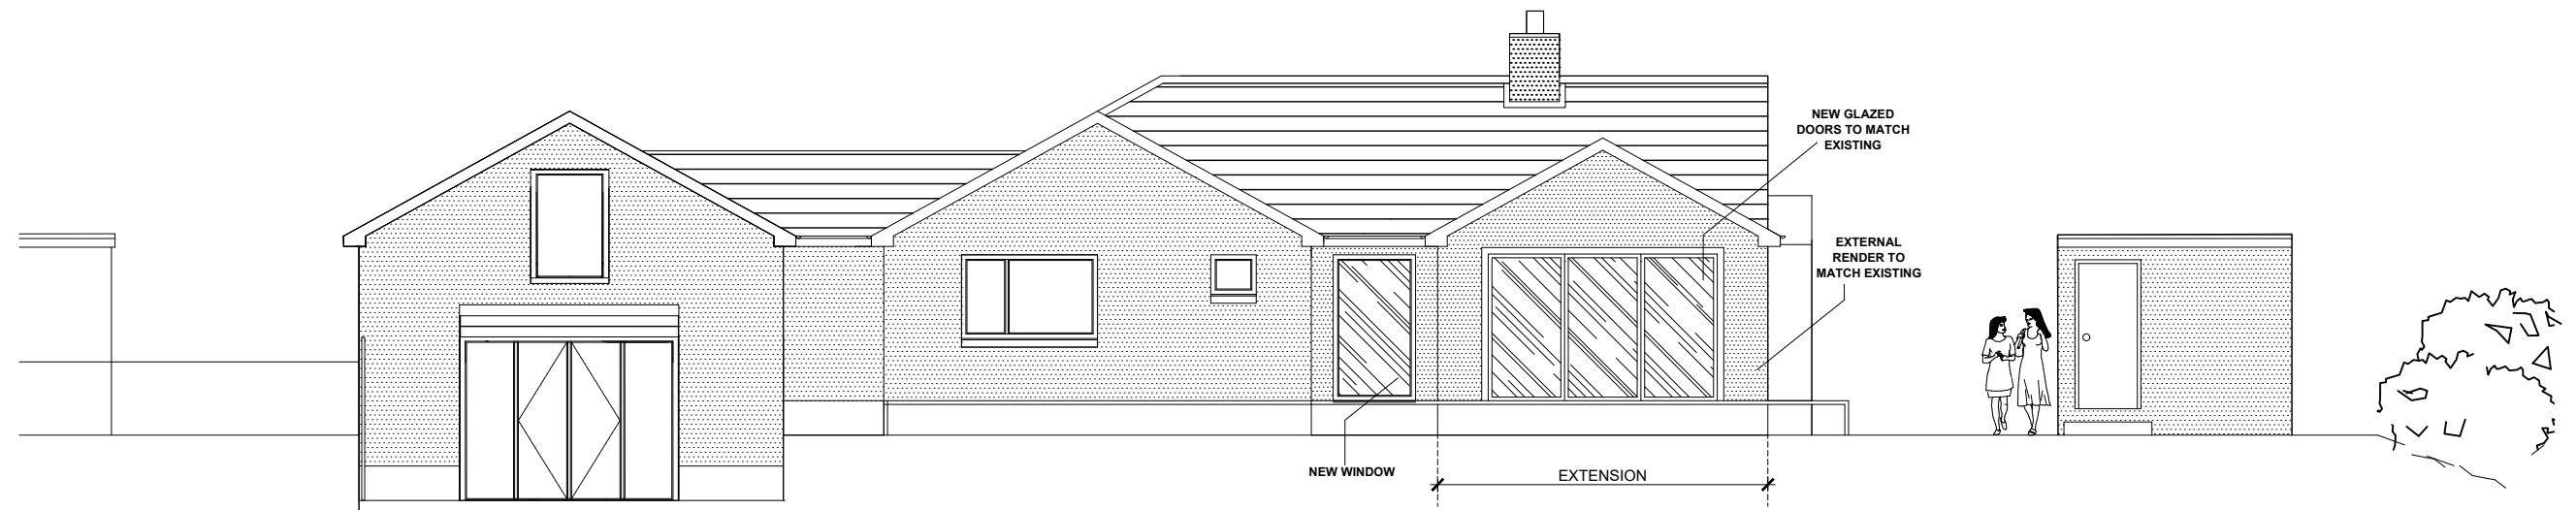

ELEVATION TO SOUTH

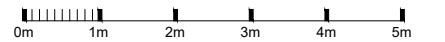

**Cameron Louro**

59 GREENBANK ROAD  
EDINBURGH EH10 5RX  
TEL: 07947 416 749  
cameronlouro.com

PLANNING

**NOTES :**

**NOTES :**

All dimensions in millimetres.

All dimensions and levels are to be checked on site by the main contractor prior to commencing excavation works. any discrepancy is to be reported back to the designer for instruction.

This drawing is the property of CAMERON LOURO LIMITED and may not be reproduced or disclosed to a third party in any form without written permission

REV	DATE	REASON FOR ISSUE	DRAWN	SIGNED BY

KEY LOCATION PLAN (NTS)




A3

PROJECT TITLE <b>KINNOULL</b>		
DRAWING TITLE <b>PROPOSED ELEVATIONS</b>		
SHEET 1 OF 2		
DATE 06.07.24	DRAWN JC	SCALE 1:100 @ A3
PROJECT 2403	NUMBER 103	REVISION 00



ELEVATION TO WEST

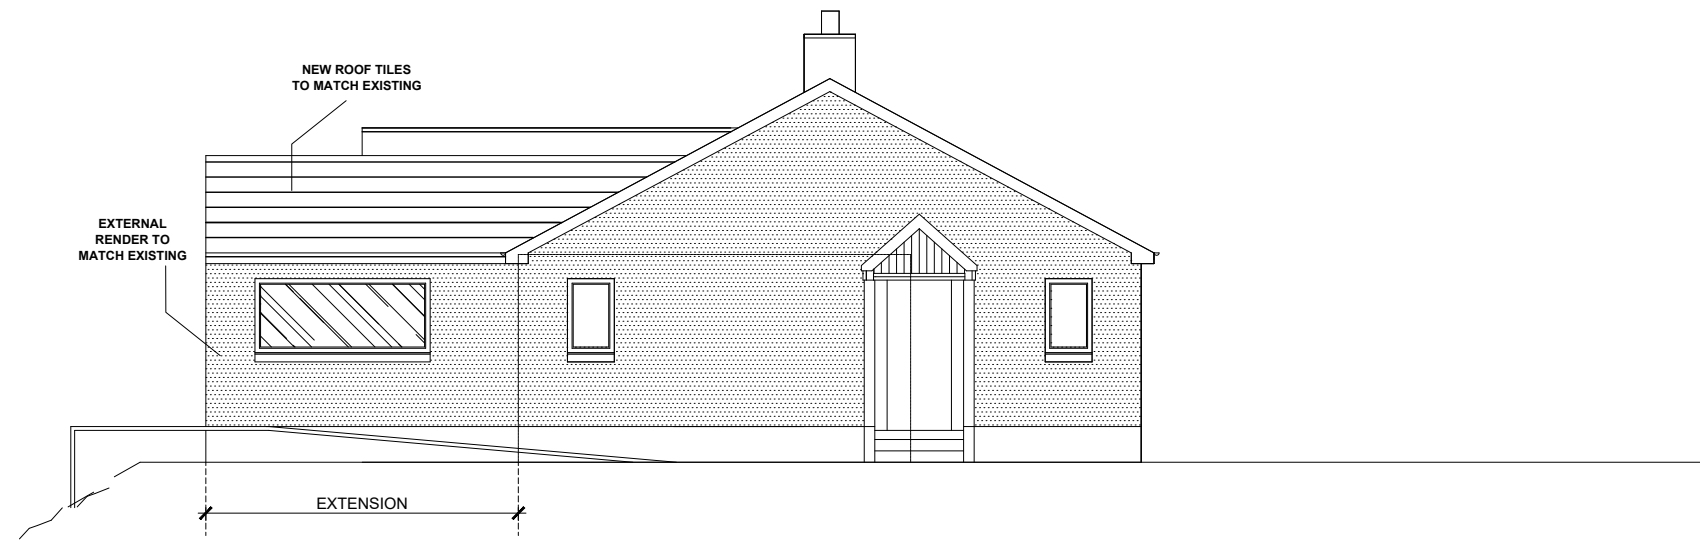

ELEVATION TO EAST



Cameron Louro

59 GREENBANK ROAD  
EDINBURGH EH10 5RX  
TEL: 07947 416 749  
cameronlouro.com

PLANNING

NOTES :

NOTES :

All dimensions in millimetres.

All dimensions and levels are to be checked on site by the main contractor prior to commencing excavation works. any discrepancy is to be reported back to the designer for instruction.

This drawing is the property of CAMERON LOURO LIMITED and may not be reproduced or disclosed to a third party in any form without written permission




REV	DATE	REASON FOR ISSUE	DRAWN	SIGNED BY

KEY LOCATION PLAN (NTS)



A3

PROJECT TITLE KINNOULL		
DRAWING TITLE PROPOSED ELEVATIONS SHEET 2 OF 2		
DATE 07.07.24	DRAWN JC	SCALE 1:100 @ A3
PROJECT 2403	NUMBER 103	REVISION 00

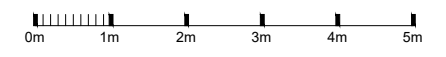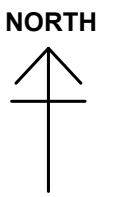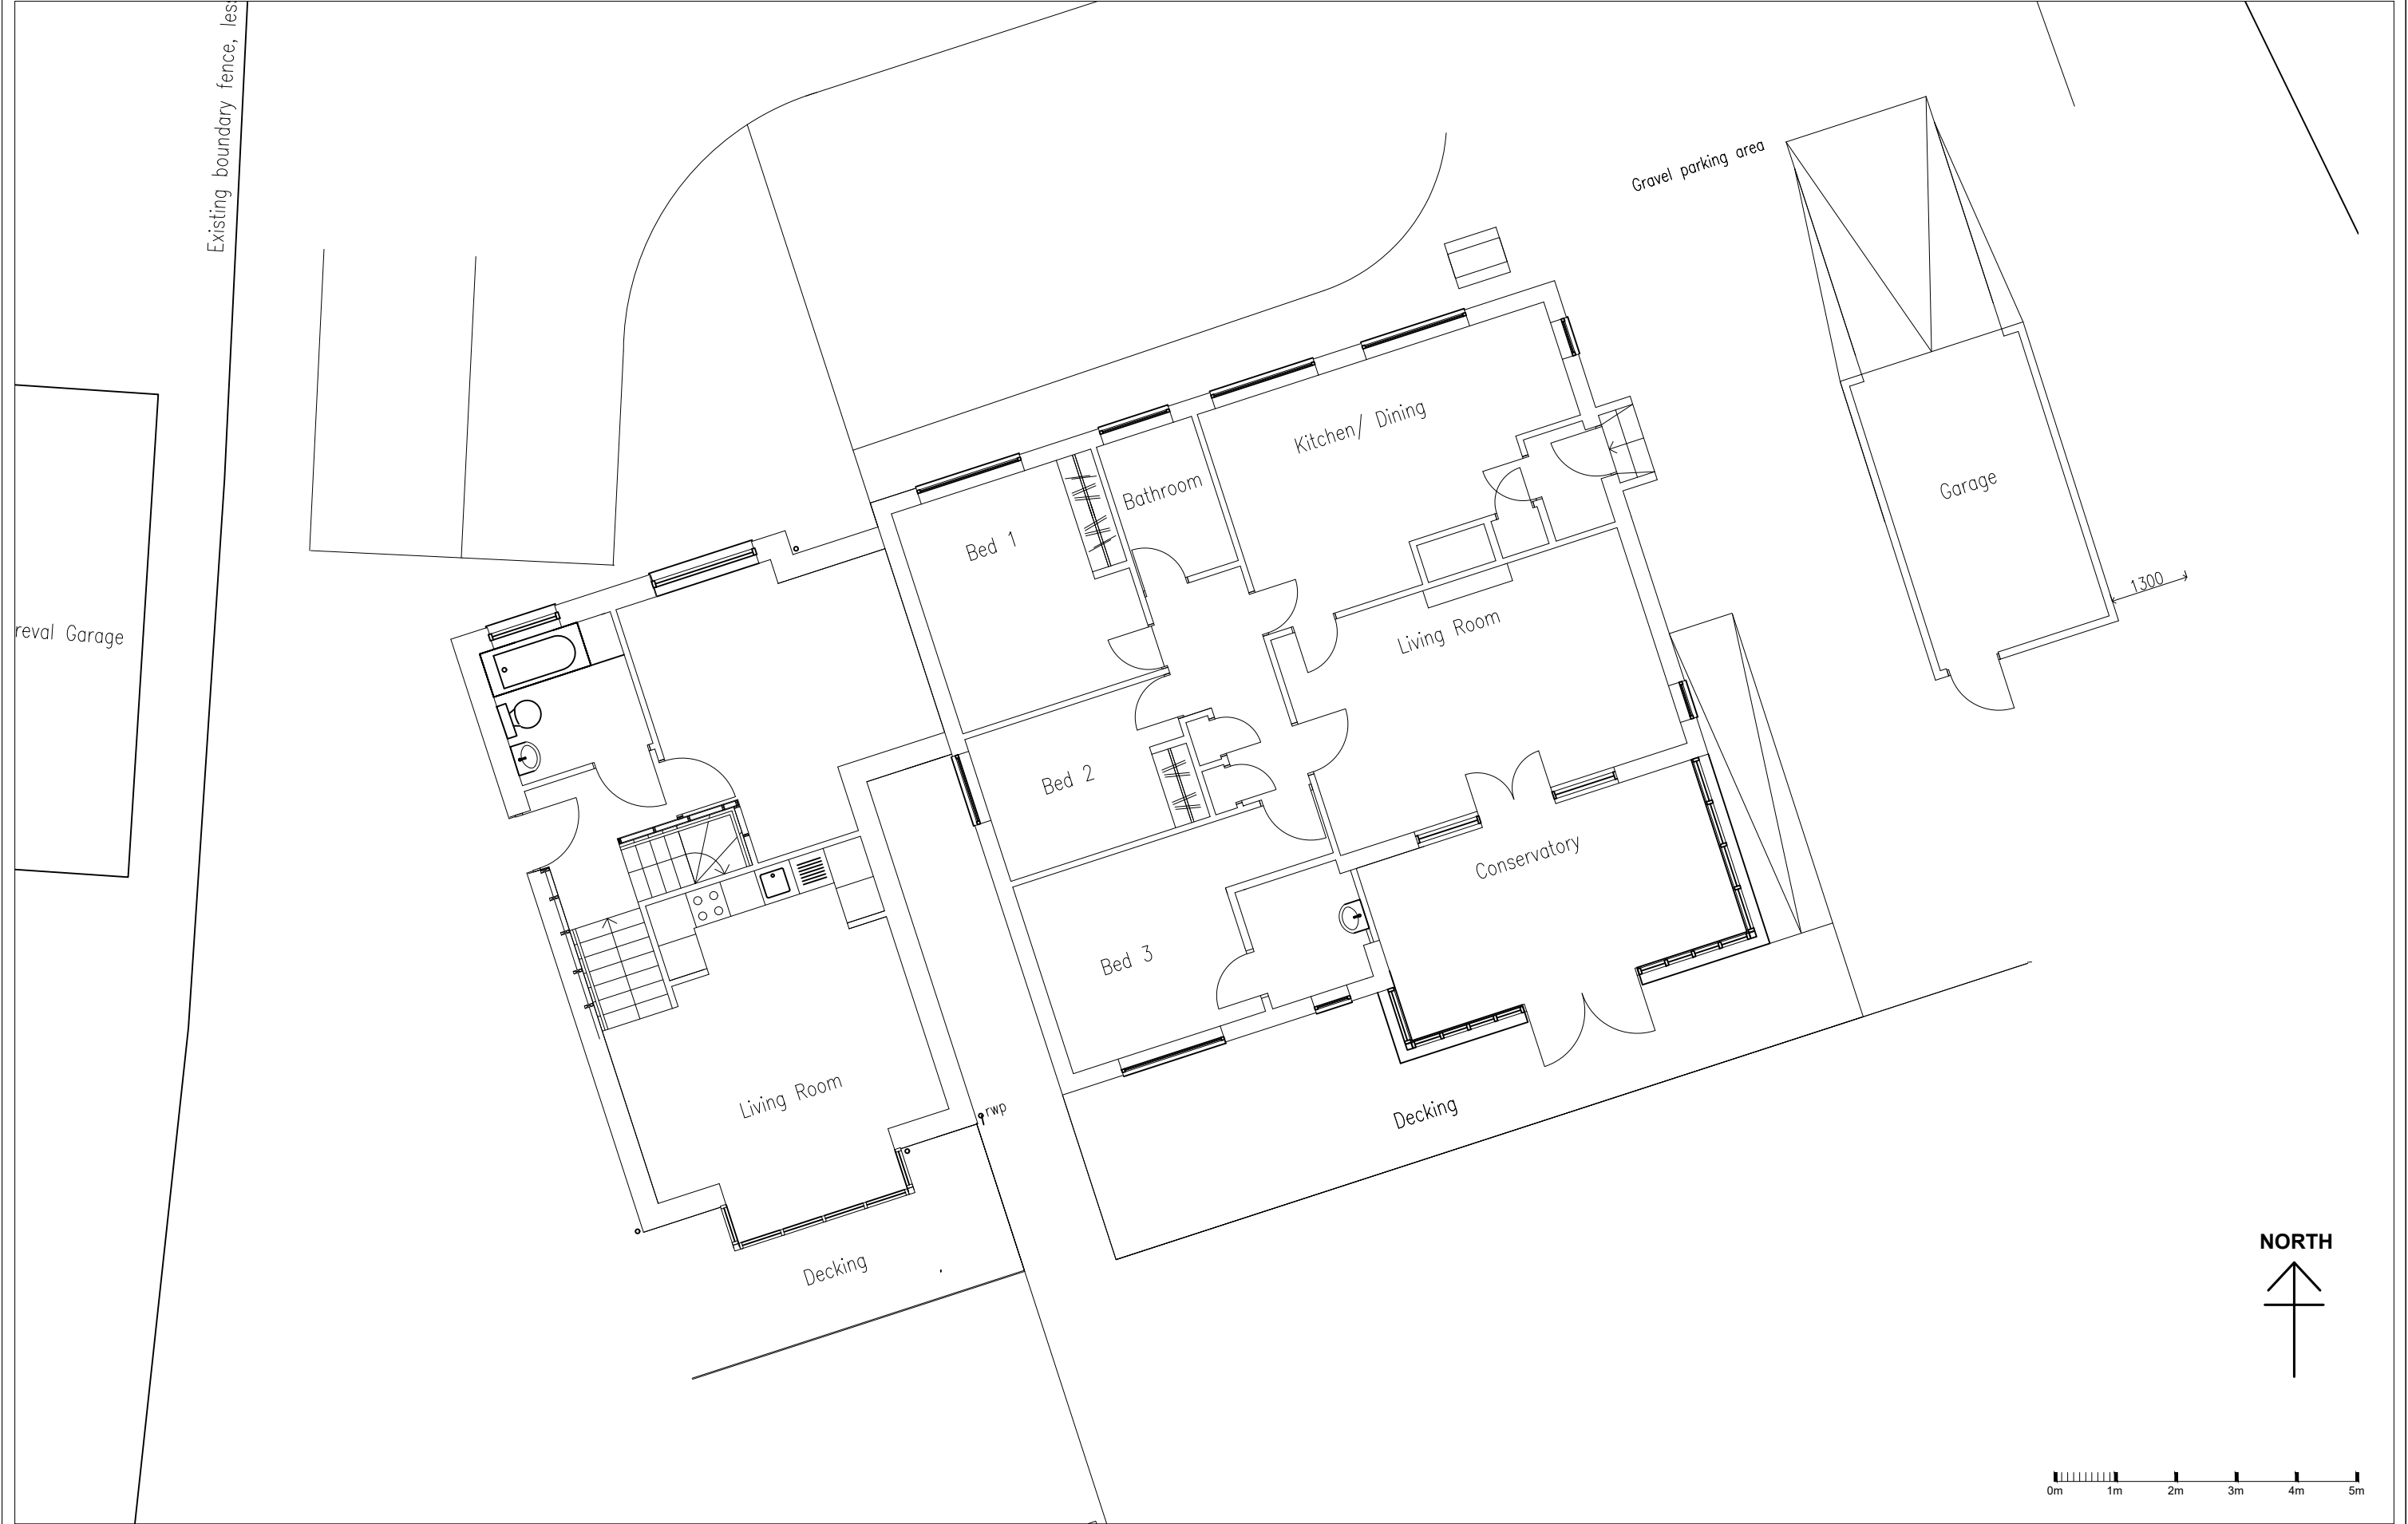

**Cameron Louro**  
 59 GREENBANK ROAD  
 EDINBURGH EH10 5RX  
 TEL: 07947 416 749  
 cameronlouro.com

**PLANNING**


**NOTES :**  
 All dimensions in millimetres.  
 All dimensions and levels are to be checked on site by the main contractor prior to commencing excavation works. any discrepancy is to be reported back to the designer for instruction.  
 This drawing is the property of CAMERON LOURO LIMITED and may not be reproduced or disclosed to a third party in any form without written permission

REV.	DATE	REASON FOR ISSUE	DRAWN	SIGNED BY


KEY LOCATION PLAN (NTS)

A3


PROJECT TITLE <b>KINNOULL</b>		
DRAWING TITLE <b>AS-EXISTING PLAN</b>		
DATE 02.05.24	DRAWN JC	SCALE 1:100 @ A3
PROJECT 2403	NUMBER 002	REVISION 00

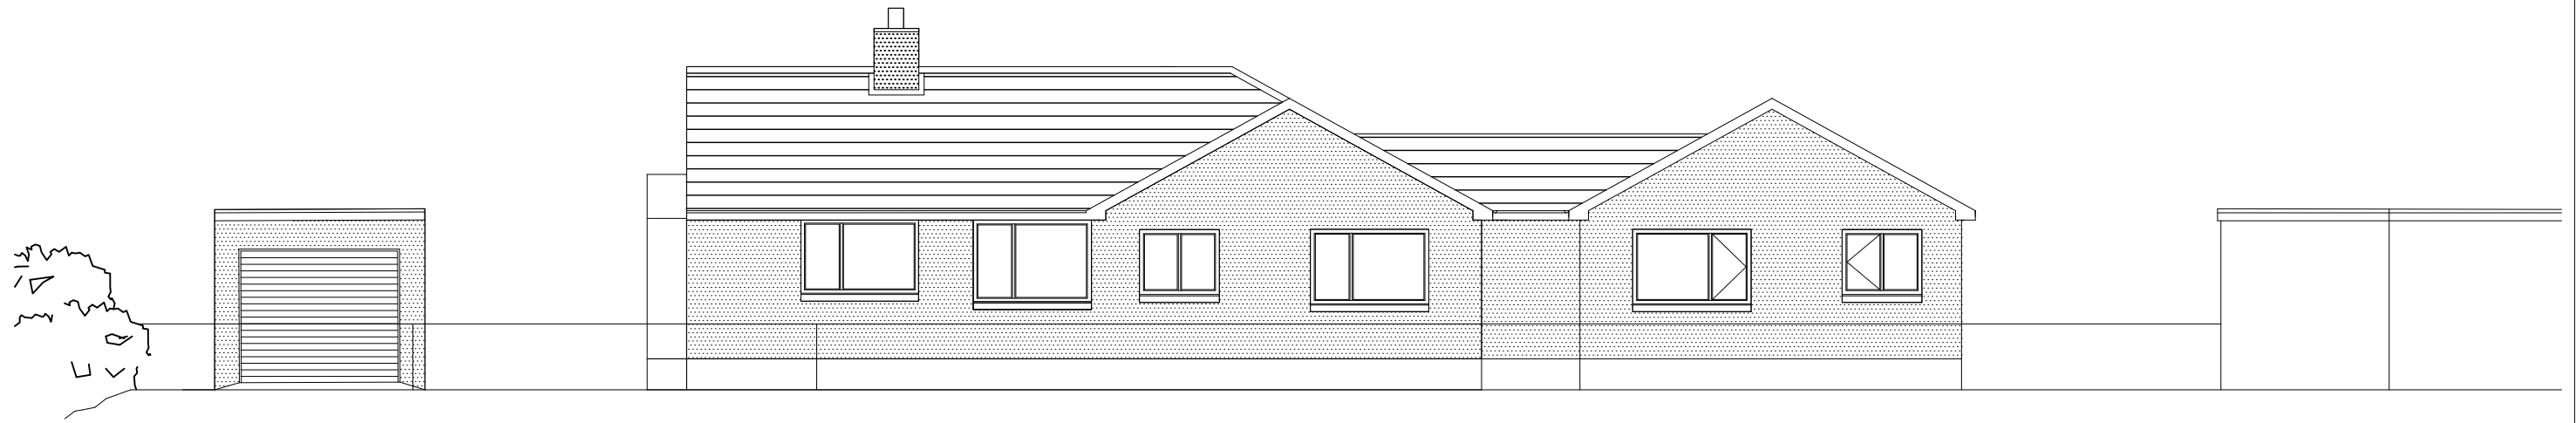

ELEVATION TO NORTH

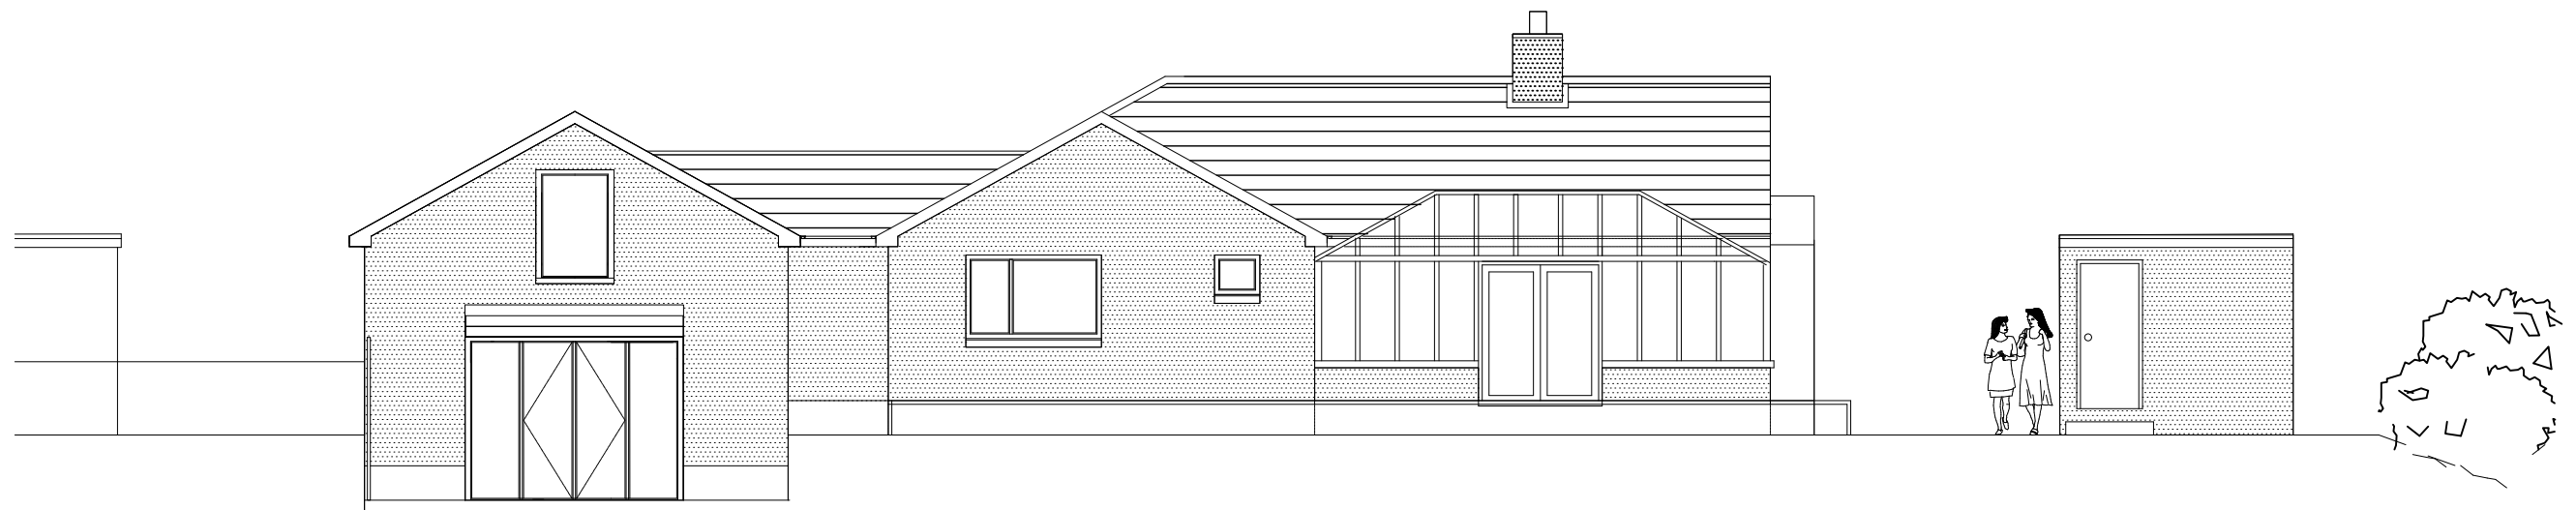

ELEVATION TO SOUTH

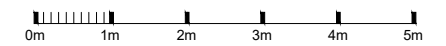

**Cameron Louro**  
 59 GREENBANK ROAD  
 EDINBURGH EH10 5RX  
 TEL: 07947 416 749  
 cameronlouro.com

PLANNING

NOTES :

NOTES :

All dimensions in millimetres.  
 All dimensions and levels are to be checked on site by the main contractor prior to commencing excavation works. any discrepancy is to be reported back to the designer for instruction.




This drawing is the property of CAMERON LOURO LIMITED and may not be reproduced or disclosed to a third party in any form without written permission

REV.	DATE	REASON FOR ISSUE:	DRAWN	SIGNED BY

KEY LOCATION PLAN (NTS)

A3

PROJECT TITLE KINNOULL		
DRAWING TITLE AS-EXISTING ELEVATIONS		
1 OF 2		
DATE 07.07.24	DRAWN JC	SCALE 1:100 @ A3
PROJECT 2403	NUMBER 003	REVISION 00

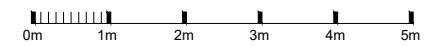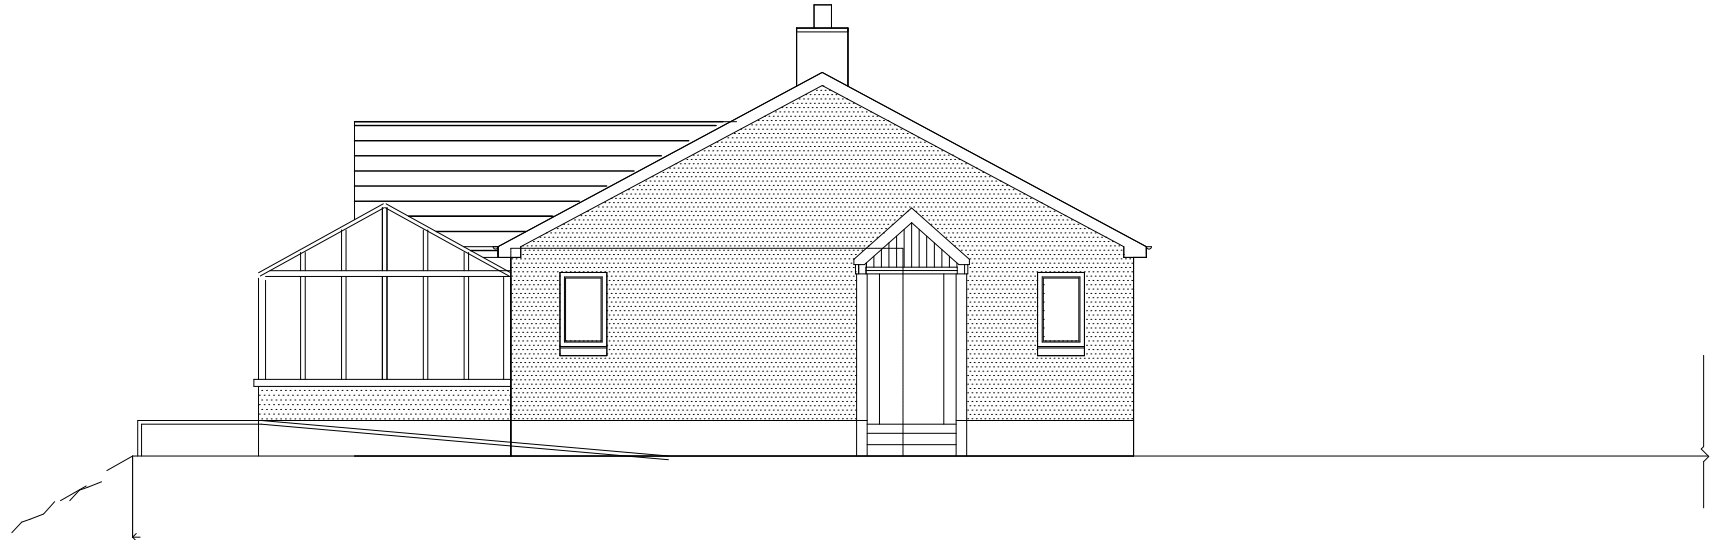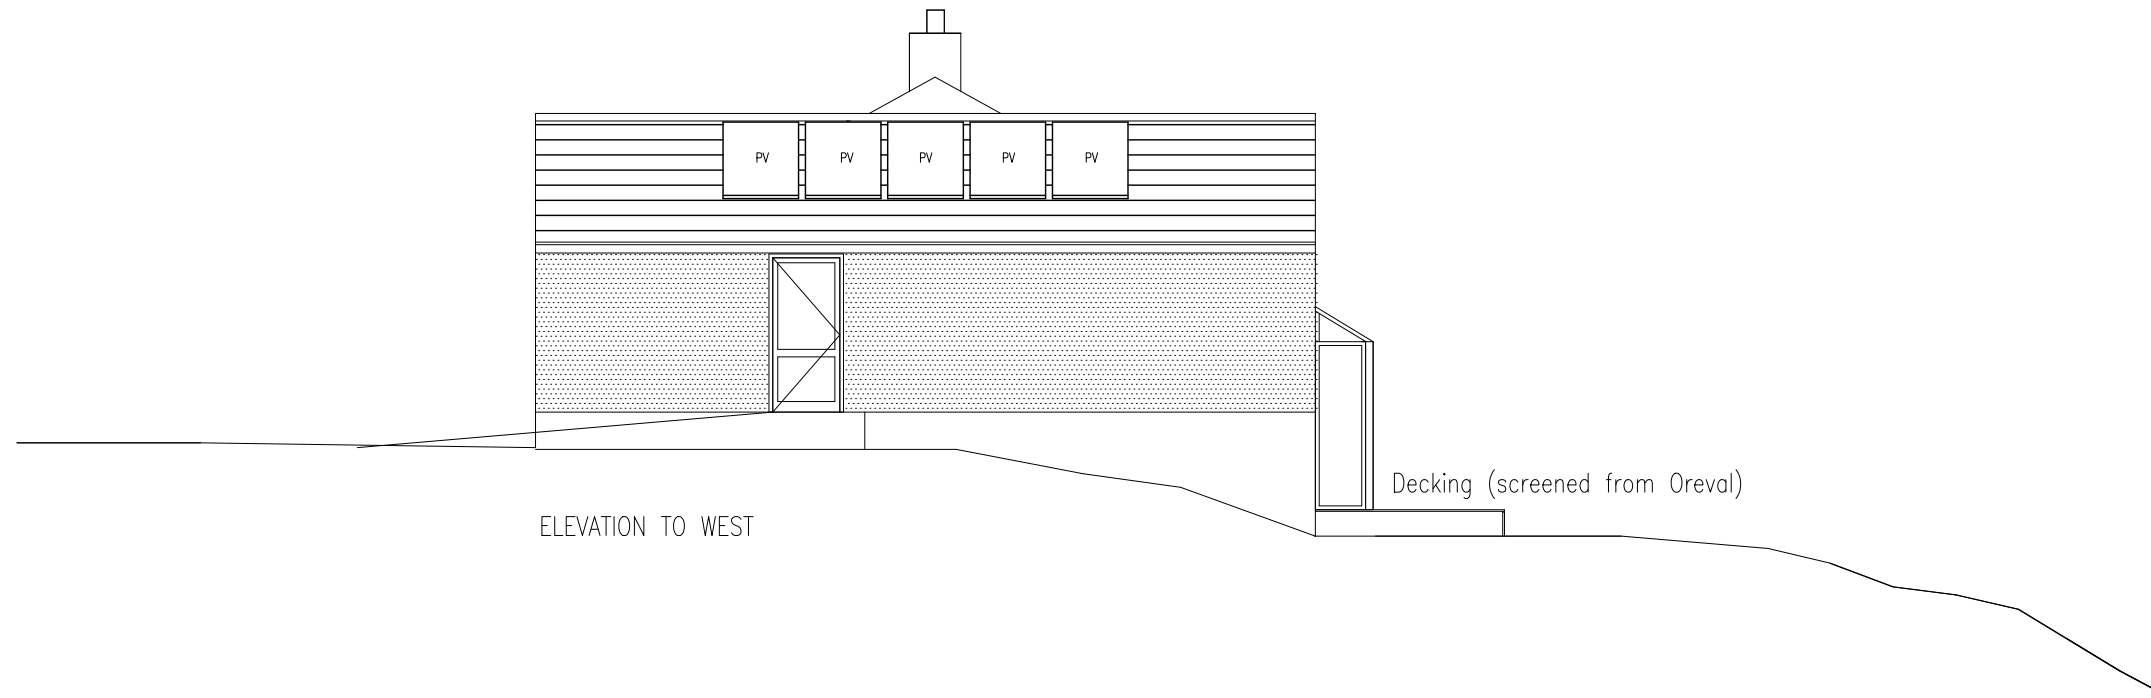

**Cameron Louro**  
 59 GREENBANK ROAD  
 EDINBURGH EH10 5RX  
 TEL: 07947 416 749  
 cameronlouro.com

PLANNING

**NOTES :**  
**NOTES :**  
 All dimensions in millimetres.  
 All dimensions and levels are to be checked on site by the main contractor prior to commencing excavation works. any discrepancy is to be reported back to the designer for instruction.  
 This drawing is the property of CAMERON LOURO LIMITED and may not be reproduced or disclosed to a third party in any form without written permission

REV	DATE	REASON FOR ISSUE	DRAWN	SIGNED BY

KEY LOCATION PLAN (NTS)

A3

PROJECT TITLE KINNOULL		
DRAWING TITLE AS-EXISTING ELEVATIONS 2 OF 2		
DATE 07.07.24	DRAWN JC	SCALE 1:100 @ A3
PROJECT 2403	NUMBER 004	REVISION 00