



**General Notes**


1. The copyright of this drawing is vested in Green Cat Renewables Ltd. and it may not be reproduced in whole or part or used for the manufacture of any article without the express permission of the copyright holders.
2. Work to figured dimensions only.
3. This drawing is to be read in conjunction with all relevant Green Cat Renewables Ltd. drawings and specifications.

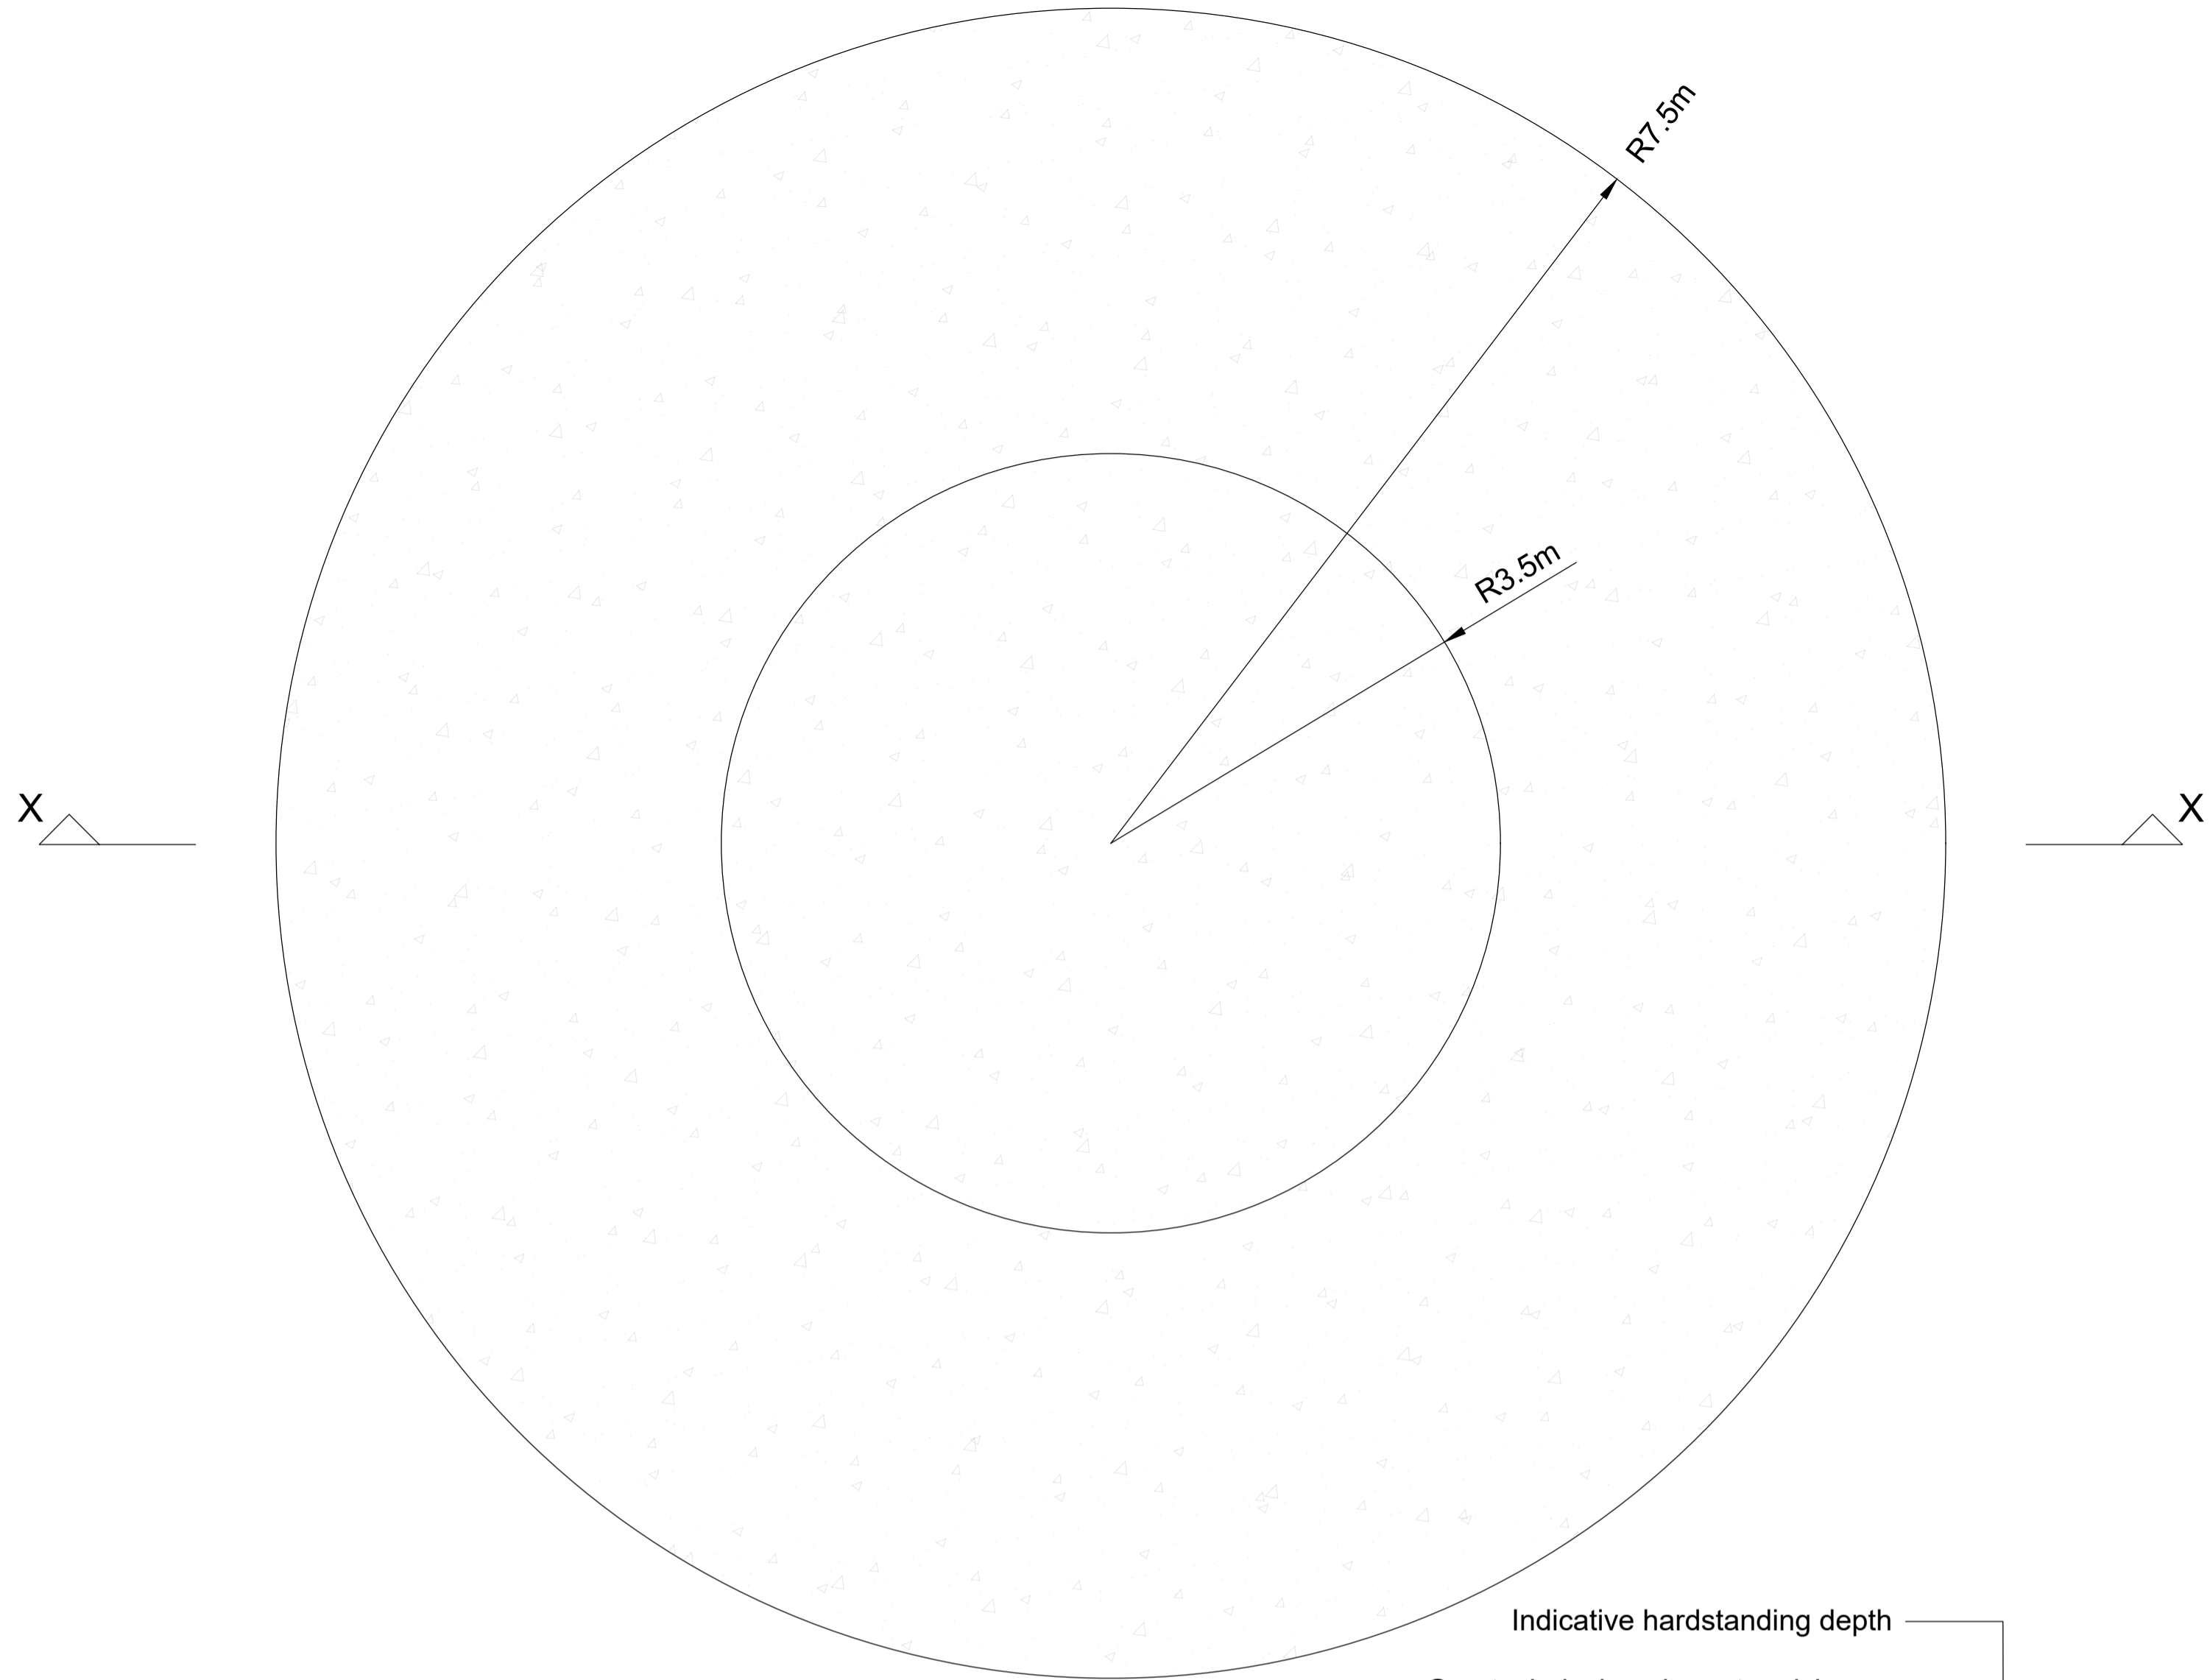

**Plan View**  
1:50

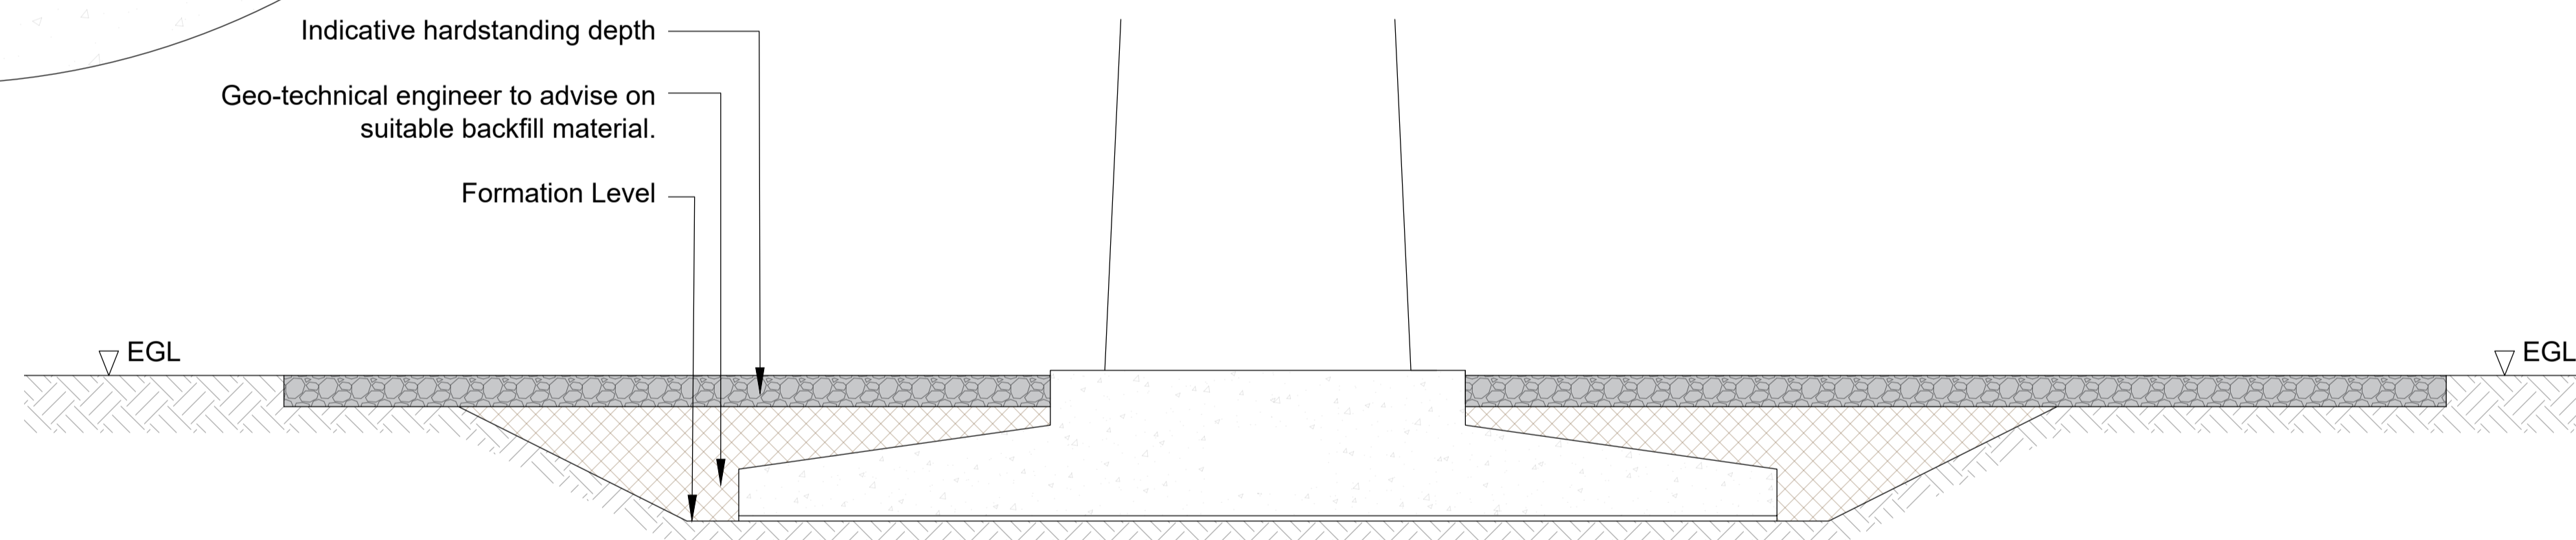

**Elevation**  
1:50

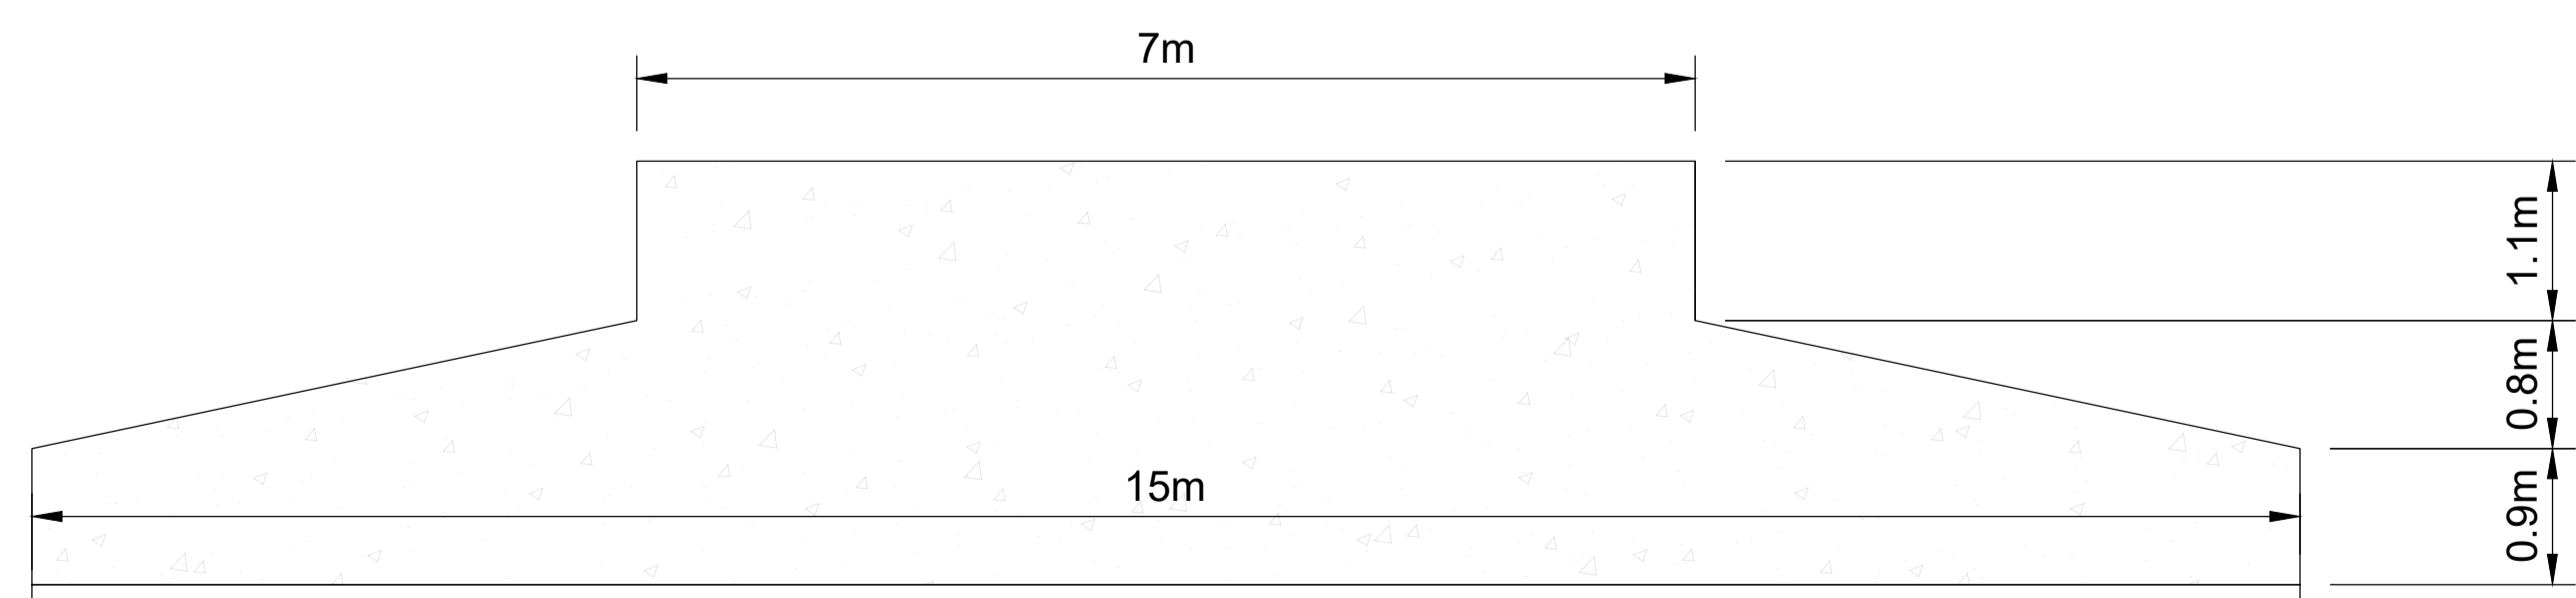


**Section A-A**  
1:50

Rev	Description	Drm	Chk	App	Date
P01	PLANNING	CT	AF	RC	15.03.24



Green Cat Renewables Ltd  
Stobo House  
ROSLIN  
EH25 9RE  
0131 541 0060  
www.greencatrenewables.co.uk

Client  
**Constantine Wind Energy (UK) Ltd**

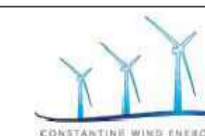

Project Title  
**Monan Repower**

Drawing Title  
**Typical Details Foundation**

Status  
**PLANNING**

Scale @ size  
**1:50 @ A1**

Revision  
**P01**

Drawing Number  
**C5507-GCR-WF-DT-DR-P-0002**

Project Code - Originator - Zone - Level - Type - Role - Number

