



# COMHAIRLE NAN EILEAN SIAR

The Town and Country Planning Scotland Act 1997 – Section 36(1)

Town and Country Planning General Development Procedure Order 2013 Regulation 16

Planning Register - Part 1

## Application Details


Reference Number:	25/00015/PPD
Date registered as valid:	23 January 2025
Description of Development:	Site 2 Glamping Pods for seasonal letting
Address or description of location to which the development relates:	Pods, 442 North Lochboisdale, South Uist (E:78939 N:819261)
Applicant Name:	Mr Robert Graham Martindale
Applicant Address:	442 North Lochboisdale, South Uist
Agent name (if applicable)	N/A
Agent address (if applicable)	

The above application summary is accompanied by plans and drawings sufficient to describe the development and where relevant any design statement.

Important Note: on Tuesday 07 November 2023, Comhairle nan Eilean Siar experienced a criminal cyber incident and is working with Police Scotland, the Scottish Government and the National Cyber Security Centre to investigate the matter.



The Online Planning Portal remains unavailable as does our suite of integrated software and hardware systems. In order to enable access by the wider public to application documents and consult upon planning applications, interim systems have been put in place on the temporary website of Comhairle nan Eilean Siar, including a rudimentary facility to display a limited number of documents per application.

Any party wishing to view the application file in full may do so at the offices of Comhairle nan Eilean Siar at Sandwick Road, Stornoway Isle of Lewis, HS1 2BW or Balivanich, Isle of Benbecula. HS7 5LA, ordinarily between 9am and 5pm Monday to Friday (excluding public and local holidays). It is recommended that in advance of visiting an office to view an application that you make an appointment by sending an email to [planning@cne-siar.gov.uk](mailto:planning@cne-siar.gov.uk)

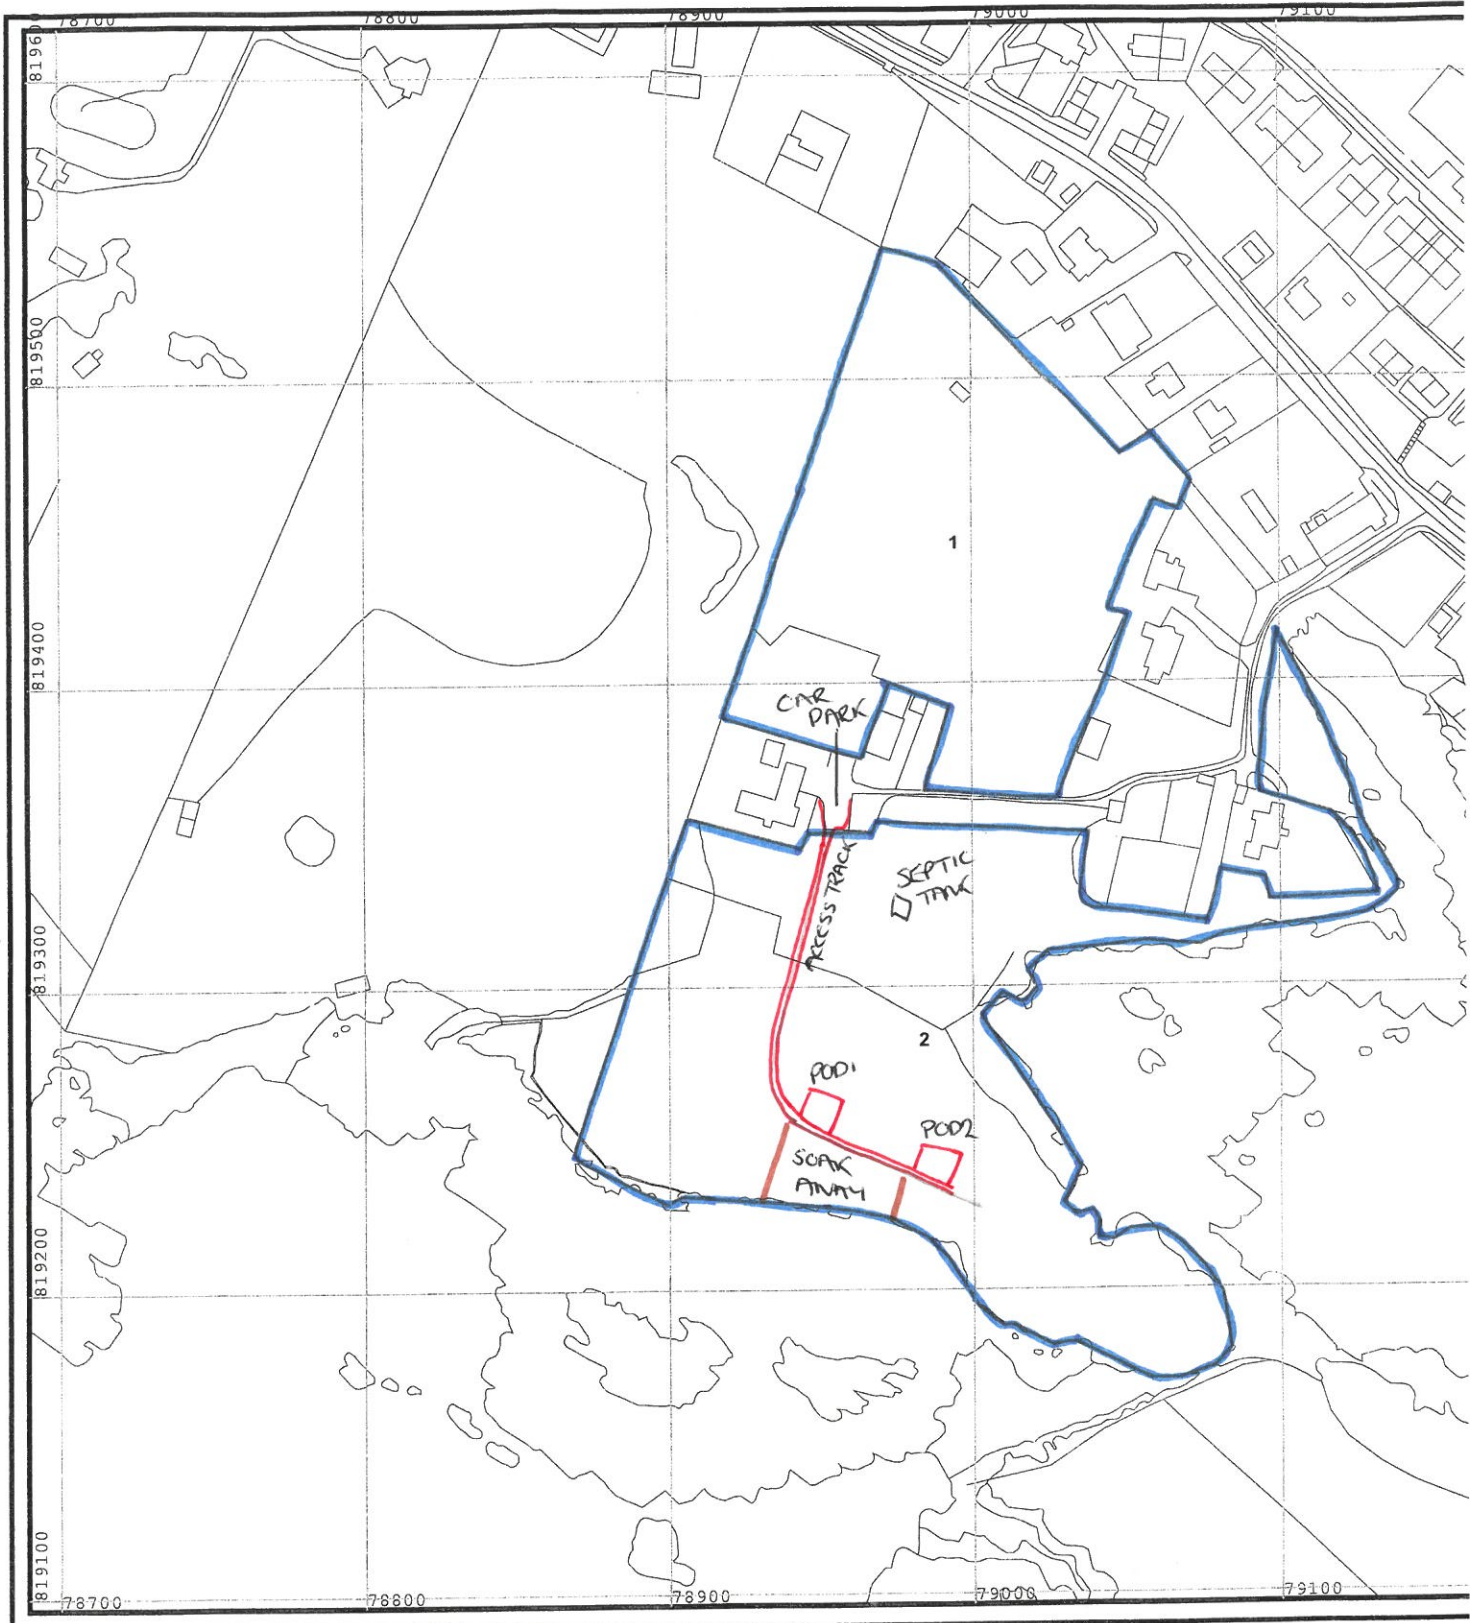

Scale 1: 2500

1 cm = 25 Metres  
 1 cm = 27 Yards  
 1 in = 69 Yards

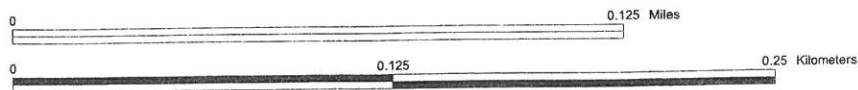
 


Blue Field Boundary

- CROFT BOUNDARY
- PROPOSED DEVELOPMENT
- SOAK AWAYS.

In  
 ca.  
 Ex  
 to

LOCATION PLAN 1:2500	
PROPOSED ERECTION OF PODS	client
442 LOCHBOISDALE	site
ISLE OF SOUTH UIST	
HS8 5TH	
scales	1:500 1:2500
date	JULY 2013

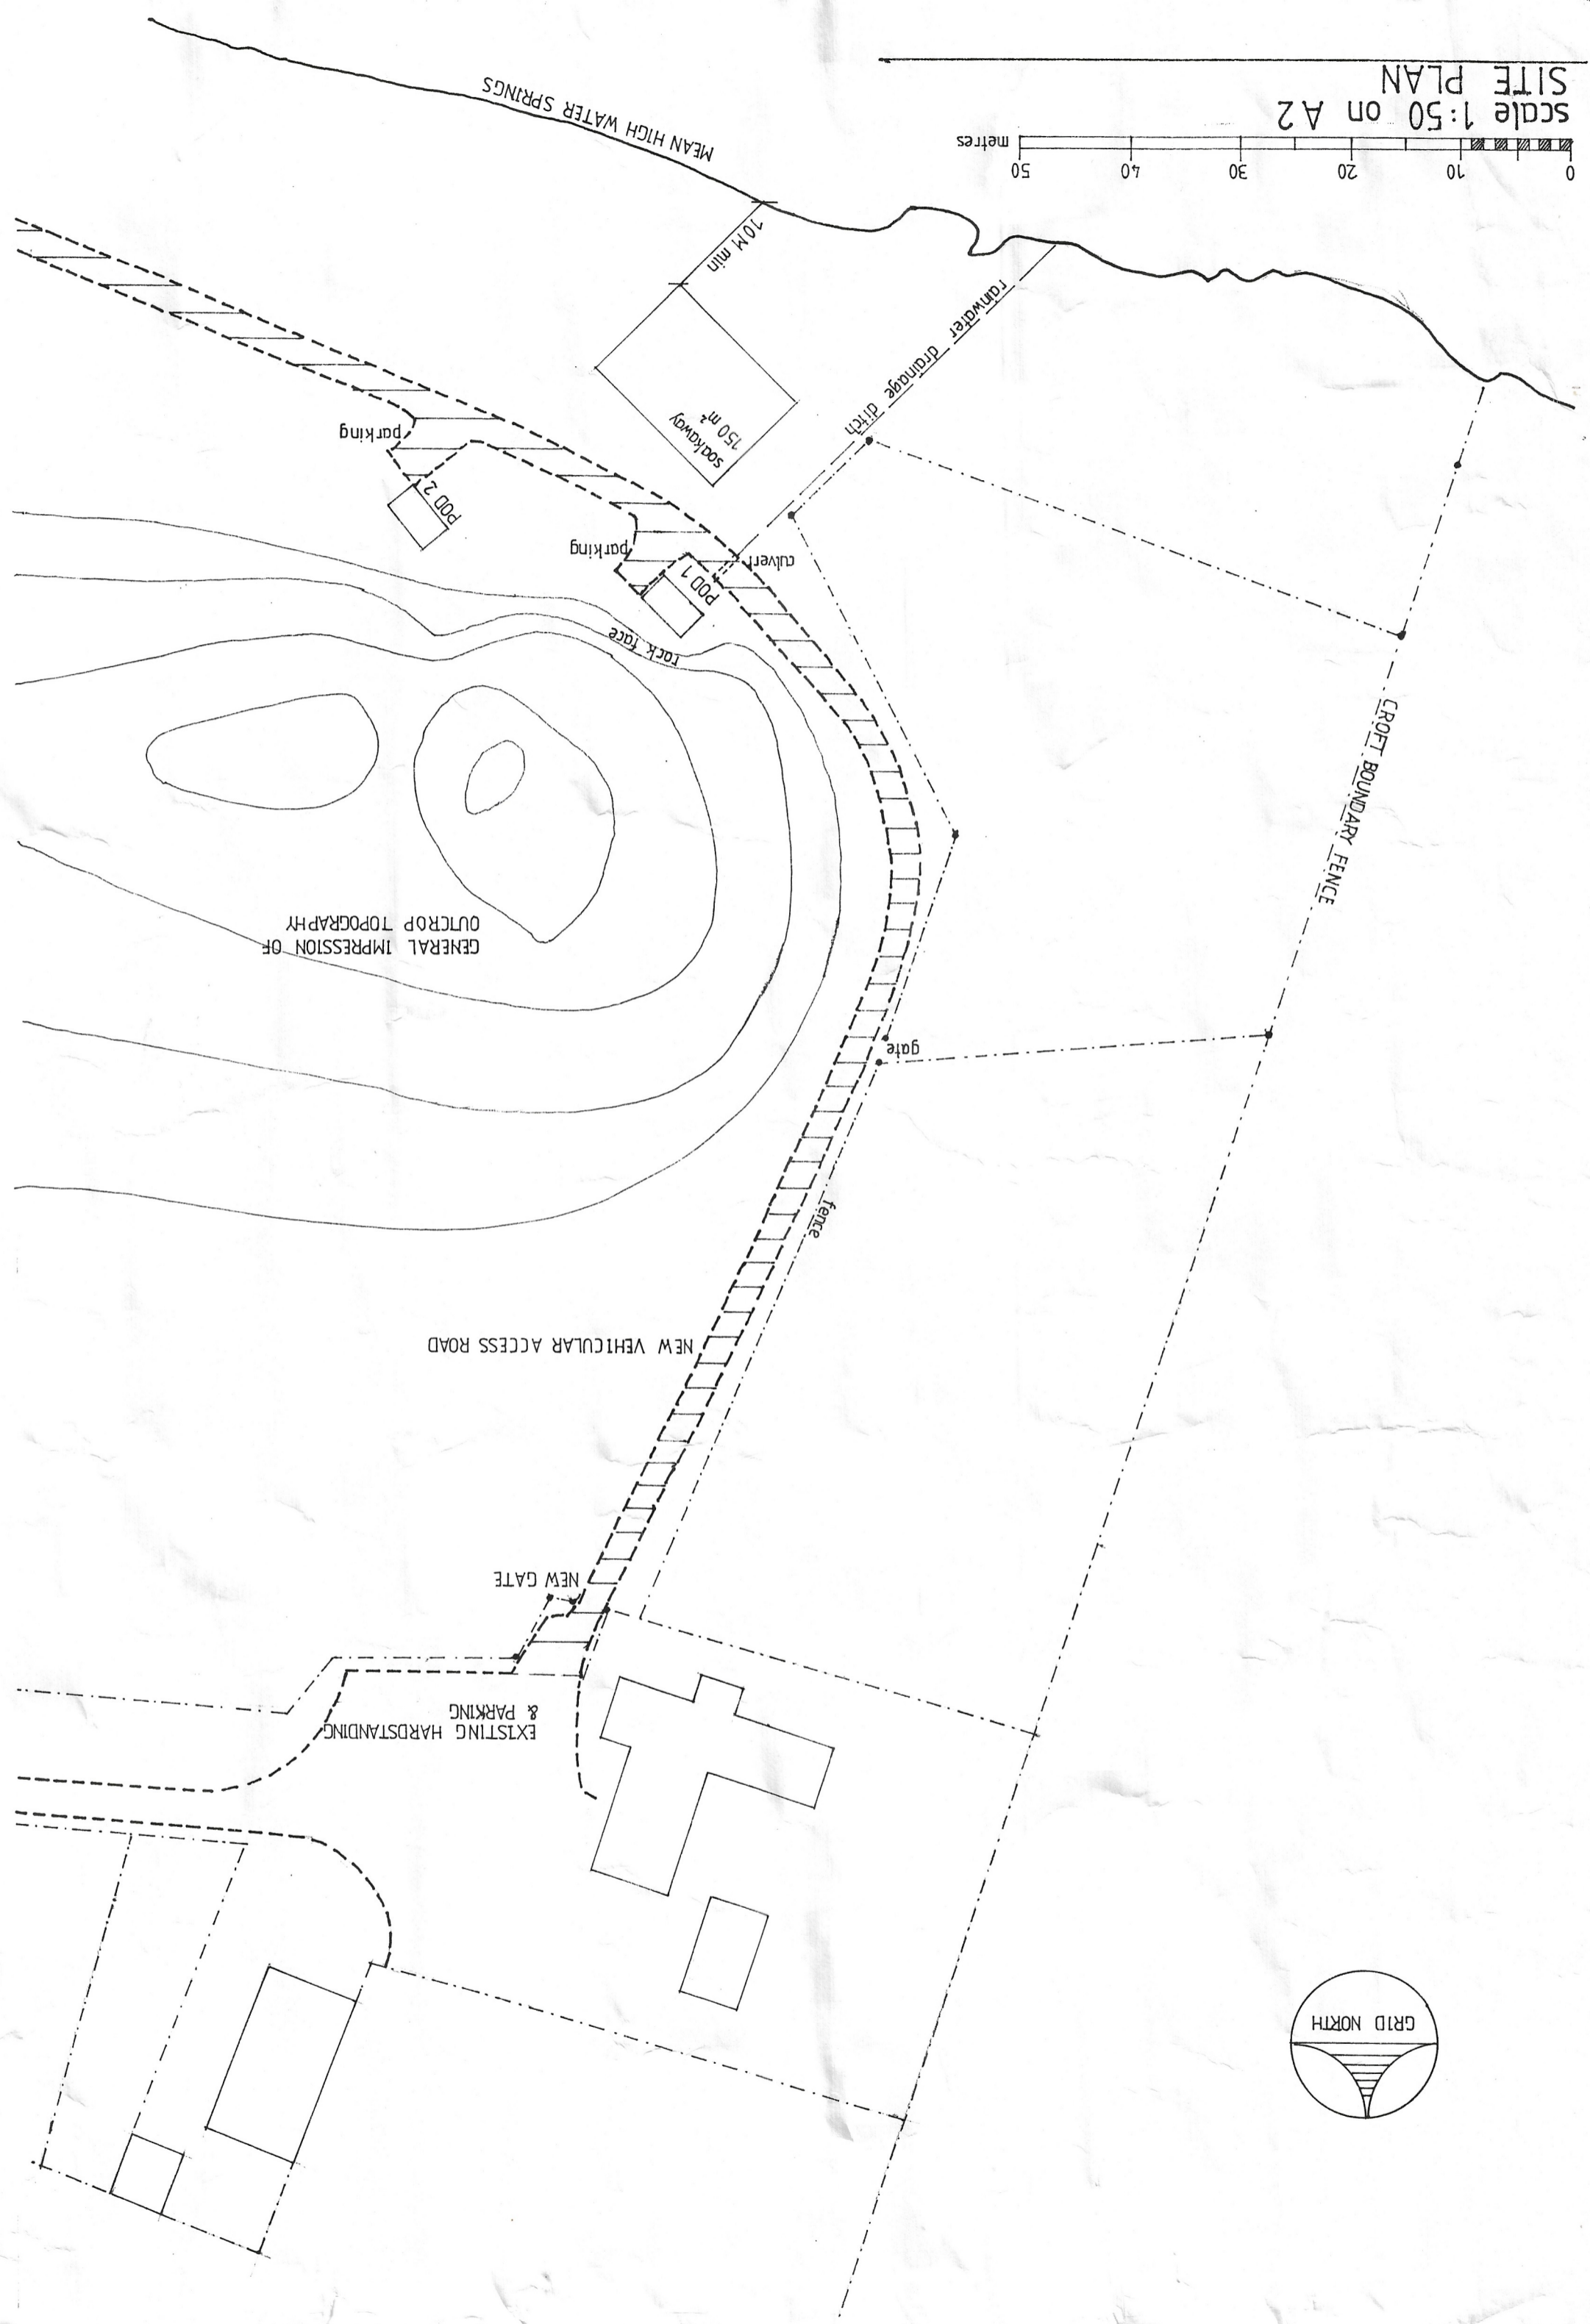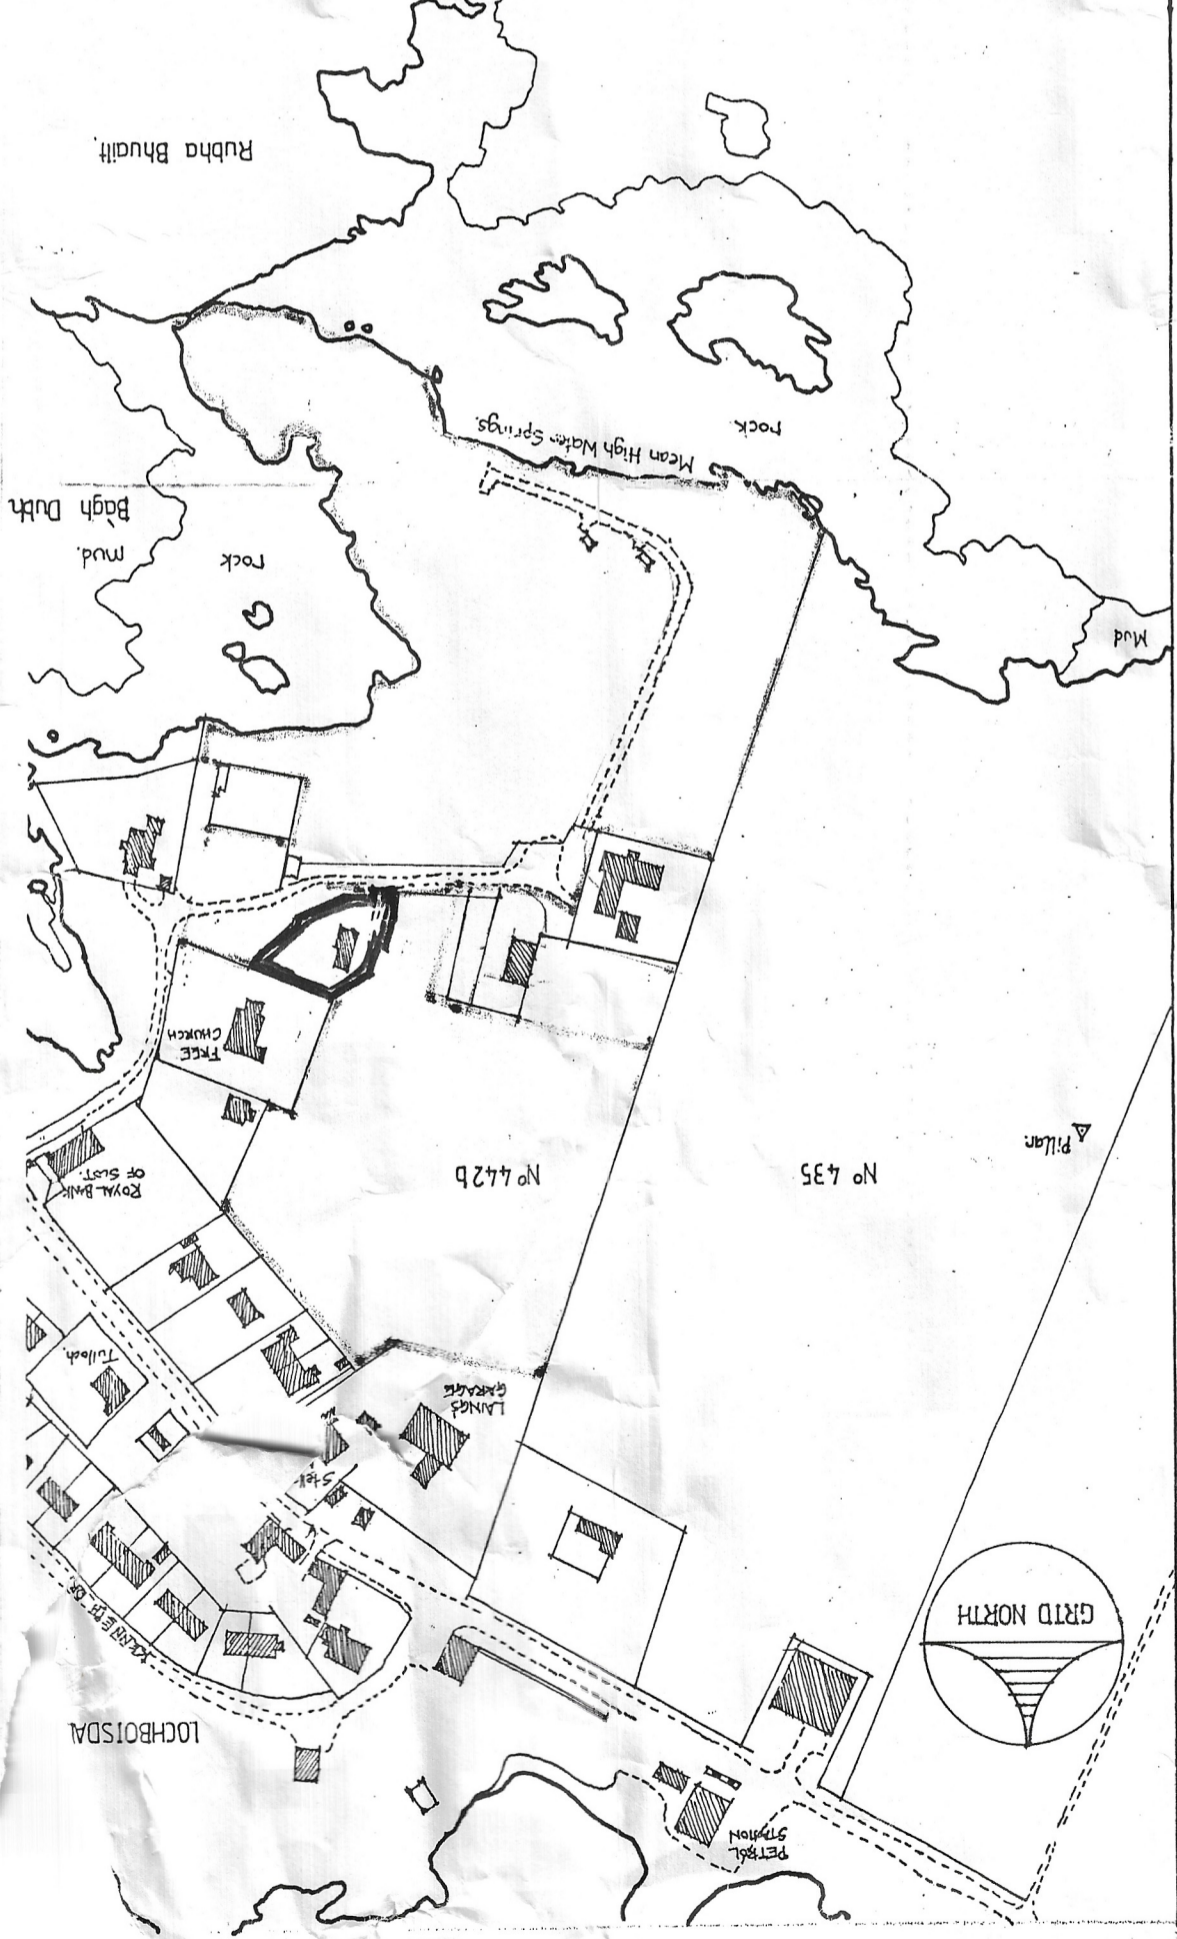

Scale 1:50 on A2  
 ELEVATIONS  
 0 1 2 3 metres

POD 1


POD 2

NORTH EAST

SOUTH EAST





SOUTH WEST

NORTH WEST

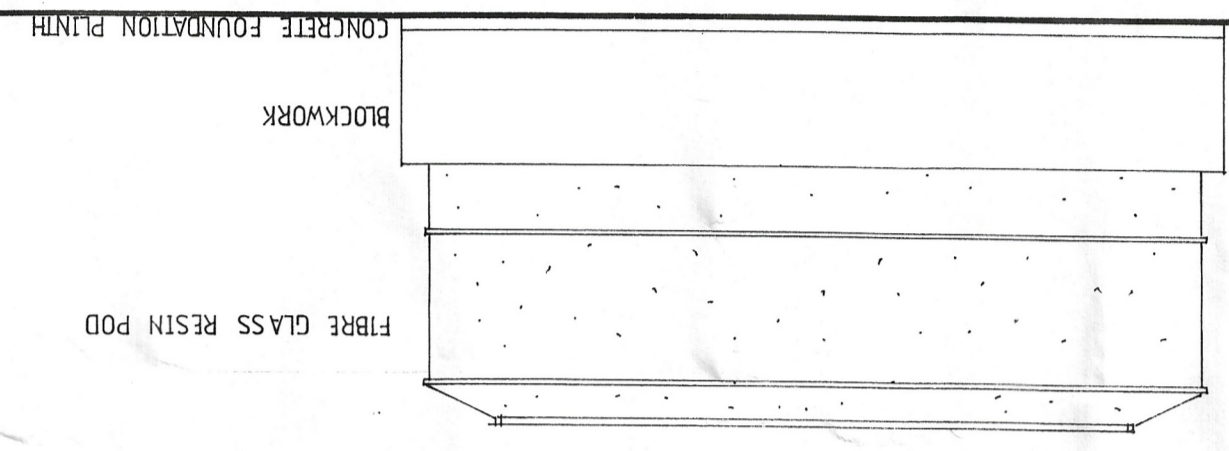

BLOCKWORK

TONGUE & GROOVED BOARD  
 BROWN UPVC WINDOWS & DOOR  
 BLOCKWORK

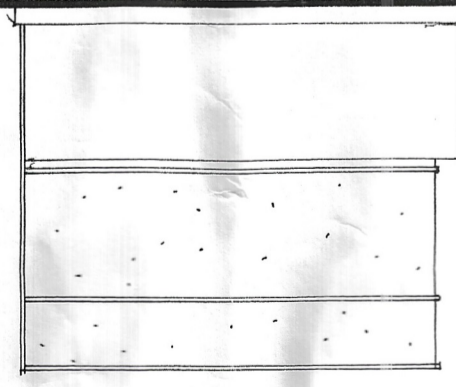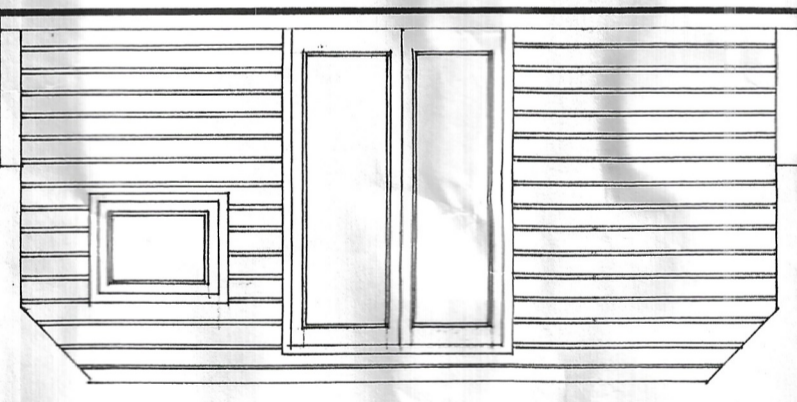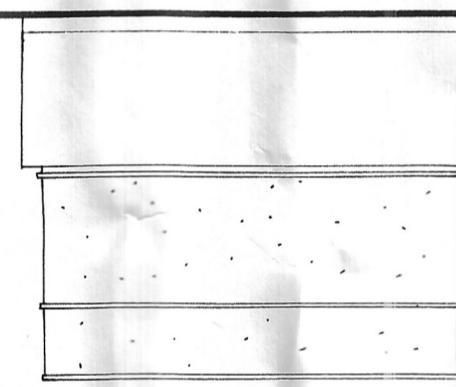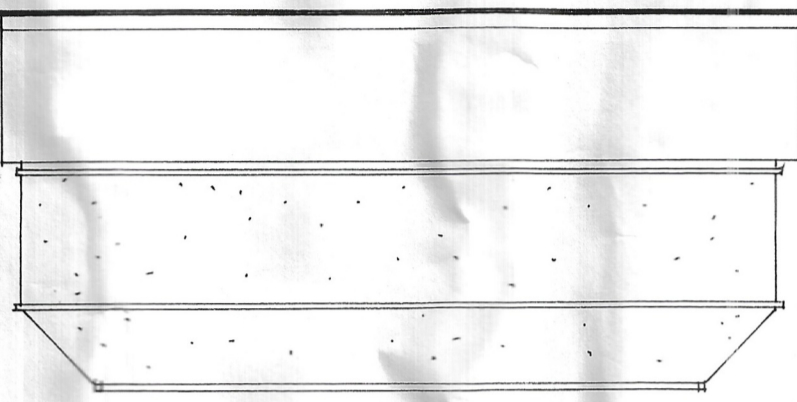

date

JULY 2013

scales

1:50 on A2

site

442 LOCHBOISDALE  
 ISLE OF SOUTH UIST  
 HS8 5TH

client

Mr. GRAHAM MARTINDALE

PROPOSED ERECTION OF PODS