

Notes

- This drawing is for information only and should not be used for construction.
- No unauthorized disclosure, storage or copying.
- All spatial coordinates relate to the Ordnance Survey, British National Grid (OSGB36).
- All slopes are assumed to be 1V:2H (1V:6H in the area for Third Party Developer connections). Cut slopes in peat are deemed unstable and shall be replaced with engineered fill.
- The final platform level is 55.5m AOD +/-1.5m, nominally shown as 55.5m AOD on drawings.

Key to symbols

- RED LINE BOUNDARY
- AC PLATFORM
- DC PLATFORM
- TEMPORARY LAYDOWN AREA
- EARTHWORKS - CUT
- EARTHWORKS - FILL
- PERMANENT ACCESS ROAD
- VERGE
- EXISTING WATERCOURSE WITH 10m BUFFER
- BORROW AREA
- NEW STORNOWAY PORT AUTHORITY ROAD

PROFILES


- EXISTING GROUND LEVEL
- FINISHED LEVEL

Reference drawings


- 109647-MMD-ARNI-XX-DR-GE-0001 - Earthworks Layout
- 109647-MMD-ARNI-XX-DR-CE-0008 - Site Layout Permanent
- LT14-XXXX-1104-DR-0007 - AC SUB LAYOUT OP2B PLANNING - AC Substation
- ASTIDC-STAN-MMD-ZZ-ZZ-M-X-0001 - DC Converter Station

BACKGROUND MAPPING INFORMATION HAS BEEN REPRODUCED FROM THE ORDNANCE SURVEY BY PERMISSION OF ORDNANCE SURVEY OF THE CONTROLLER OF HIS MAJESTY'S STATIONERY OFFICE. © CROWN COPYRIGHT ORDNANCE SURVEY. BLUESKY INTERNATIONAL LTD © SSE - 0100022432.

SECTION C - LONG SECTION
SCALE: H 1:1000, V 1:1000. DATUM: 40.000

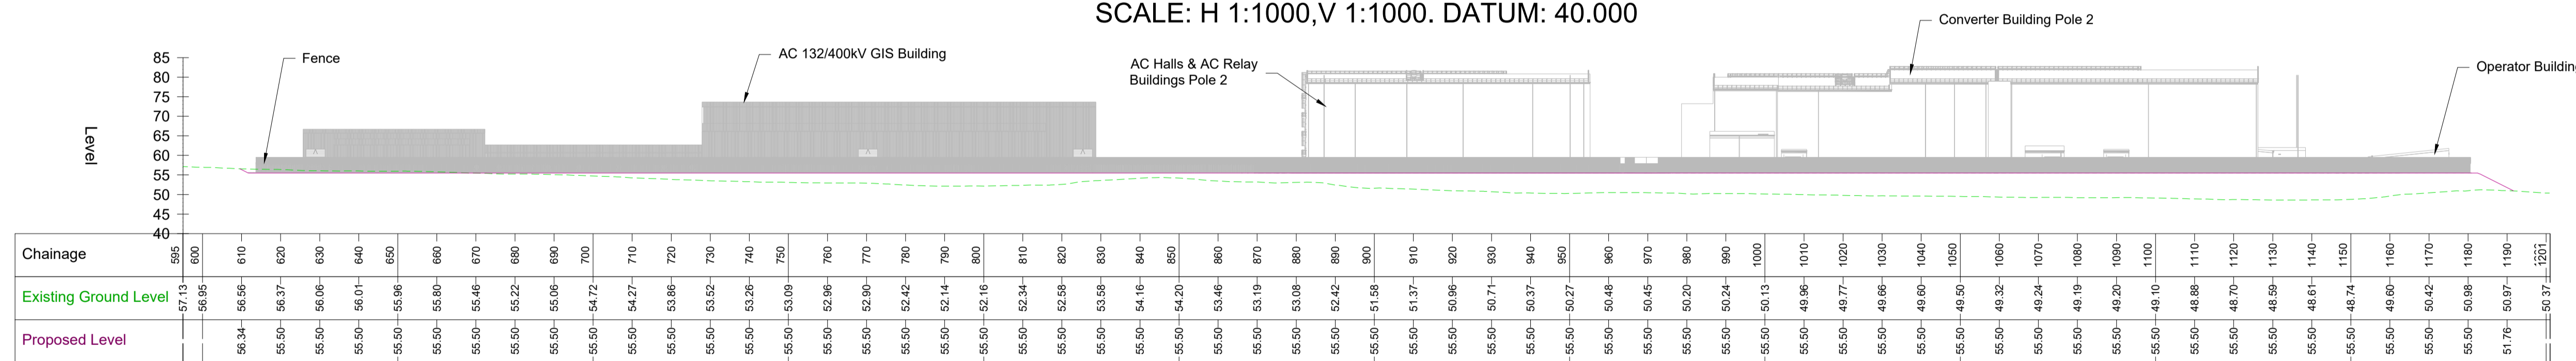

SECTION D - LONG SECTION
SCALE: H 1:1000, V 1:1000. DATUM: 40.000

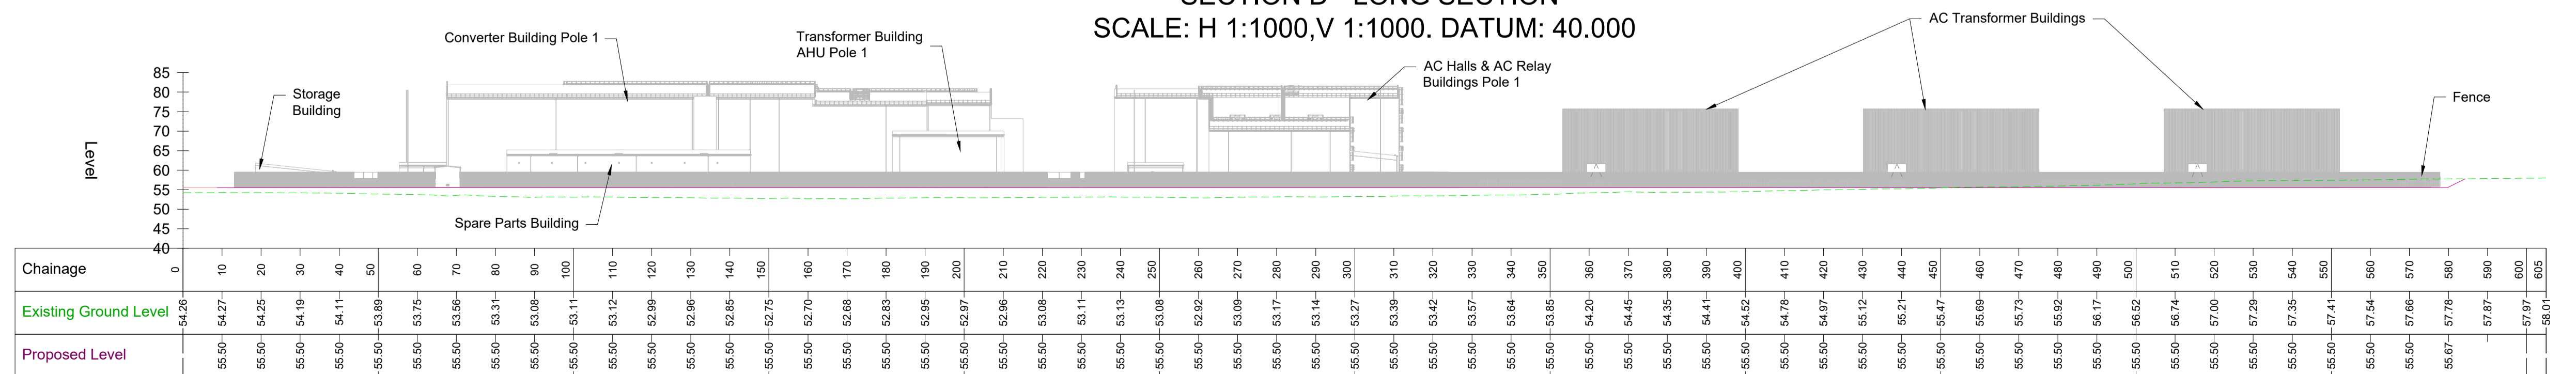

Rev	Date	Drawn	Description	Ch'k'd	App'd
P01	25/02/2025	PS	For Planning Submission	HS	NL

Status Stamp

FOR PLANNING SUBMISSION

MOTT MACDONALD

Victory House
Trafalgar Place
Brighton, BN1 4FY
United Kingdom
T +44 (0)1273 365000
W www.mottmac.com



Project Name: **LT14 Western Isles HVDC**

Site Name: **Arnish Moor**

Title: **Site Sections**

Sheet 02 of 02

Designed	A.Furquet Santamaria	AFS	Eng check	H.Shrive	HS
Drawn	P.Skirzewska	PS	Coordination	P.Skirzewska	PS
Dwg check	H.Shrive	HS	Approved	N.Lovett	NL
MMD Project Number	109647	Scale at A1	1:1000	Security	STD
MML Drawing Number	109647-MMD-ARNI-XX-DR-CE-0013	Revision	P01		
SSEN Drawing Number	TBC				

© Mott MacDonald
This document is issued for the party which commissioned it and for specific purposes connected with the captioned project only. It should not be relied upon by any other party or used for any other purpose. We accept no responsibility for the consequences of this document being relied upon by any other party, or being used for any other purpose, or containing any error or omission which is due to an error or omission in data supplied to us by other parties.