


Do not scale from this drawing; work to figured dimensions only. All existing dimensions to be checked on site. All discrepancies must be notified to the issuing office.

This drawing is to be read in conjunction with all other relevant documentation, including that produced by other Comhairle Departments, consultants, sub-contractors and suppliers.

© Comhairle nan Eilean Siar, Assets and Infrastructure (2025). No part of this drawing may be reproduced without their prior written permission.

**NOTES:**

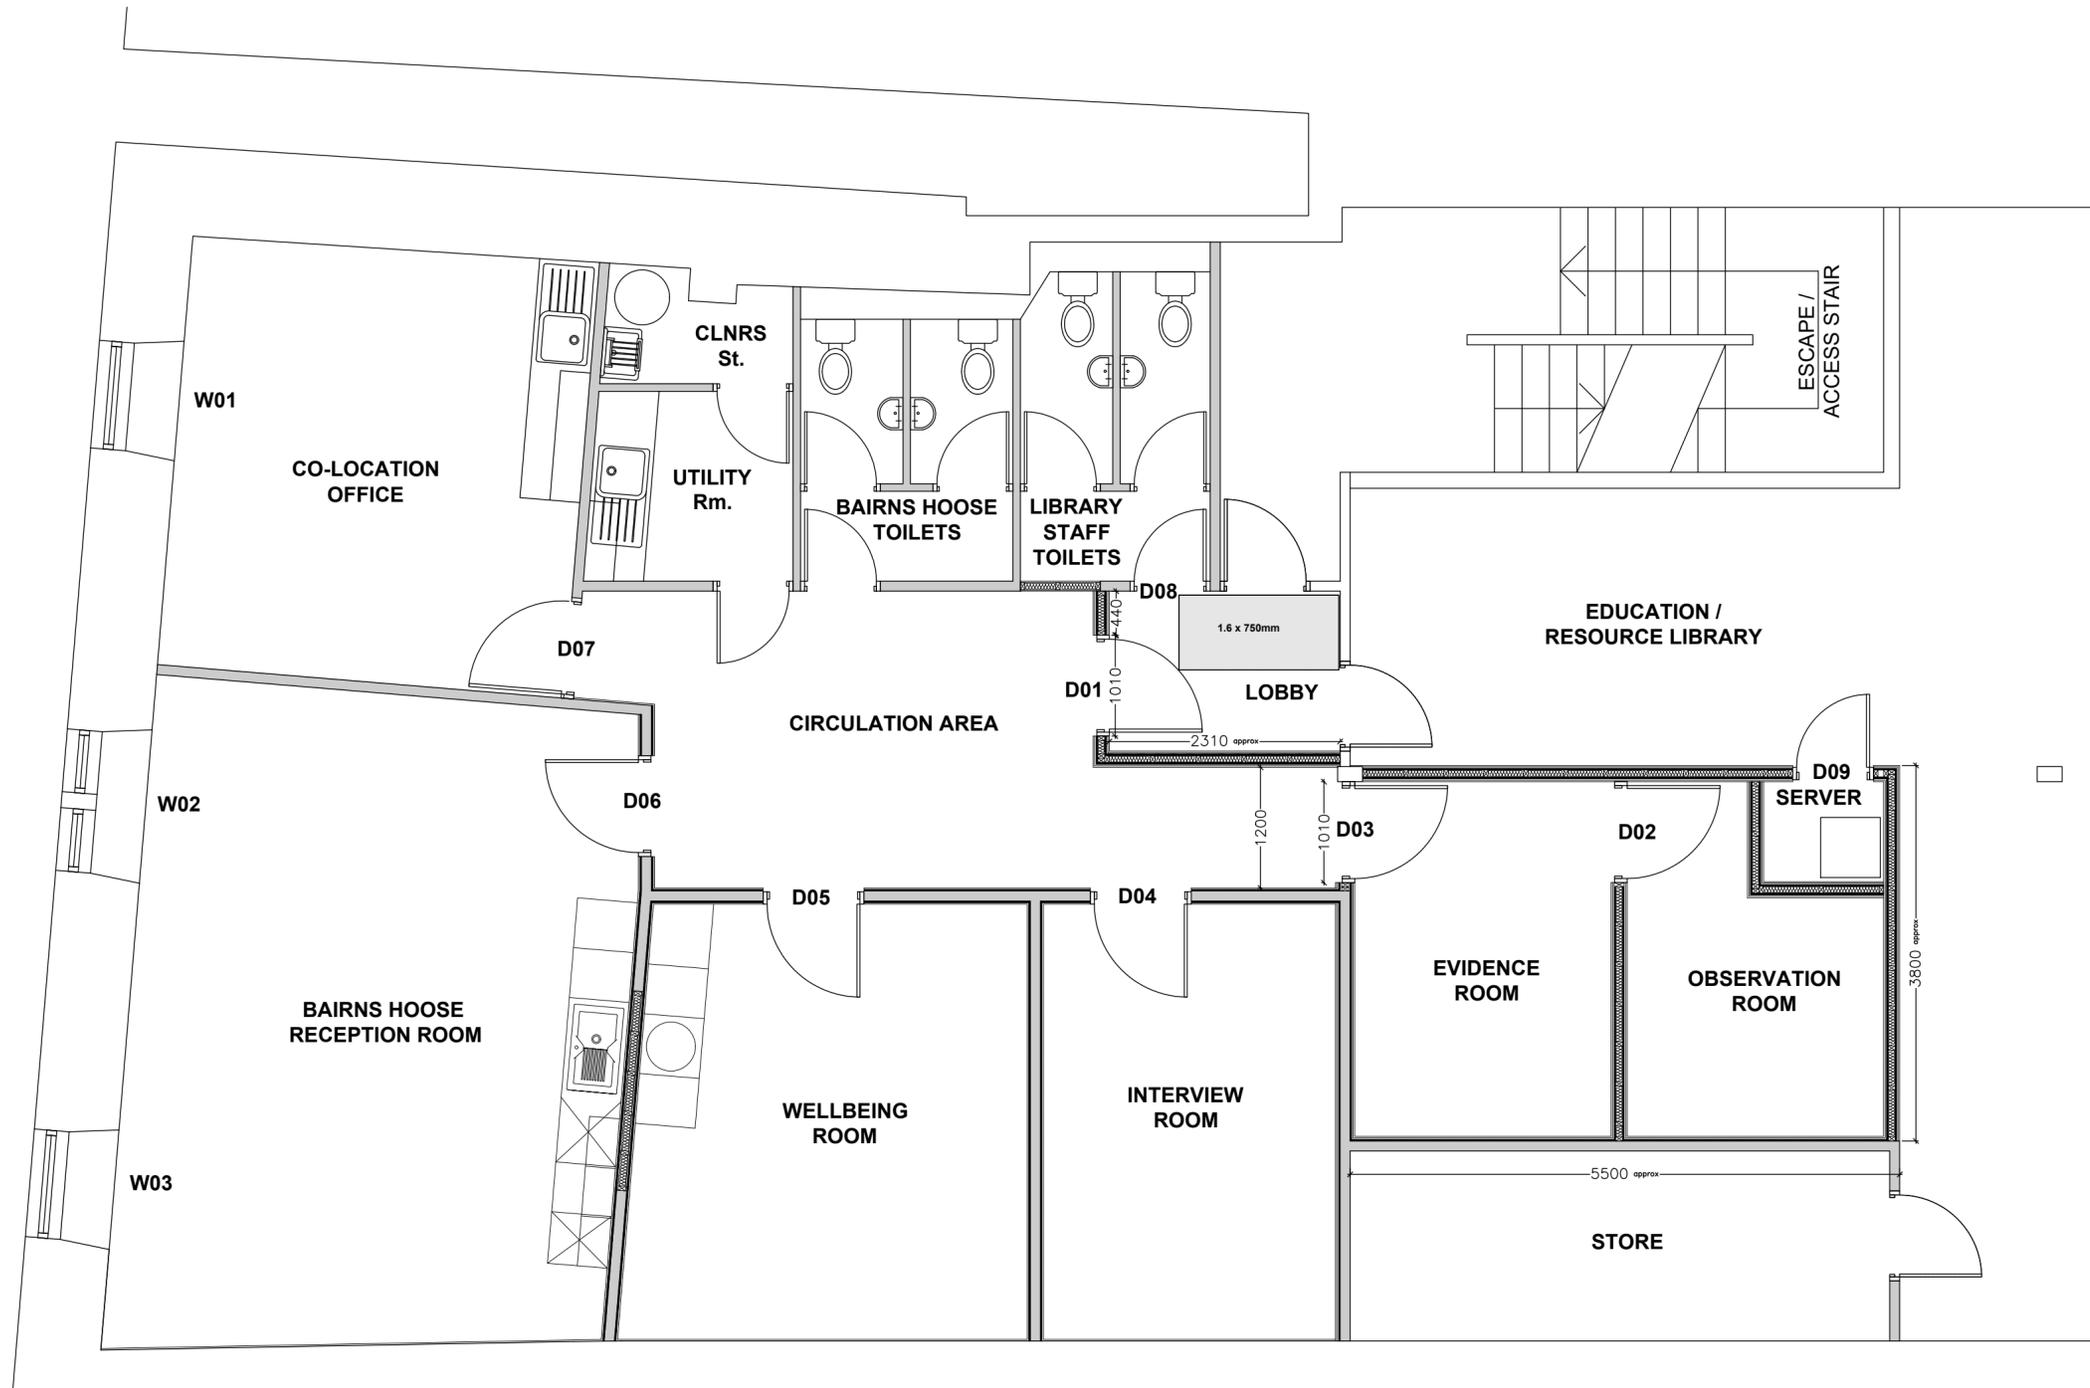

rev	description	drawn	ckd	date
 <b>COMHAIRLE NAN EILEAN SIAR</b> <b>PROPERTY AND INFRASTRUCTURE:</b> <b>Building Projects</b>				
<b>Project:</b> <b>Bairns Hoose Development</b> <b>EDC, Stornoway</b>				
<b>Drawing:</b> <b>Proposed Plan</b>				
<b>Project No:</b> TSC/EL/87:020				
<b>Scale:</b> 1:50		<b>Date:</b> OCT 2024		
<b>Original Size:</b> A2		<b>Drawn:</b> CS		
		<b>Checked:</b>		
Calum Mackenzie Chief Officer Assets & Infrastructure, Chief Executive's Department Sandwich Road, Stornoway, HS1 2BW ☒ Balivanich, Benbecula, HS7 5LA ☐ T: 01851 600501 T: 01870 602425				
<b>Tender</b>		<b>DRAWING No.</b> (00)03		<b>Rev:</b>