


Location plan

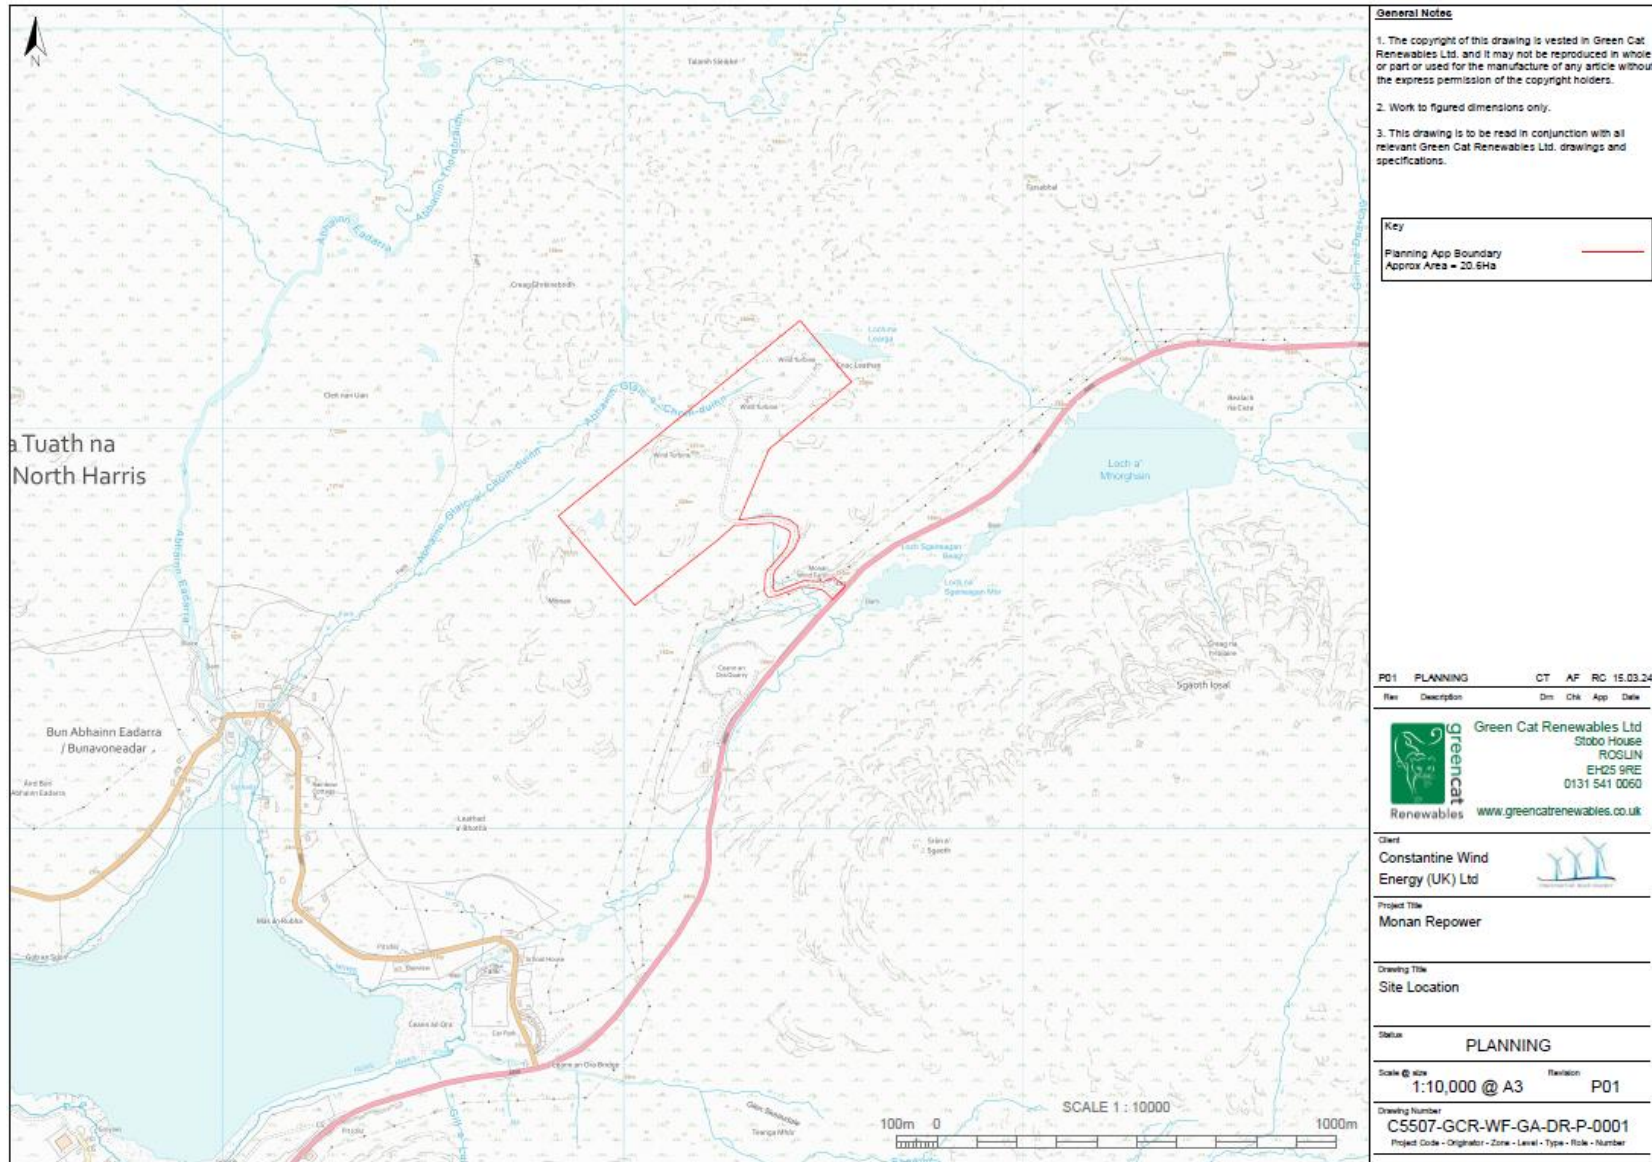

**General Notes**

1. The copyright of this drawing is vested in Green Cat Renewables Ltd. and it may not be reproduced in whole or part or used for the manufacture of any article without the express permission of the copyright holders.
2. Work to figured dimensions only.
3. This drawing is to be read in conjunction with all relevant Green Cat Renewables Ltd. drawings and specifications.

**Key**

Planning App Boundary  
 Approx Area = 20.6Ha

P01	PLANNING	CT	AF	RC	15.03.24
Rev	Description	Dim	Chk	App	Date



Green Cat Renewables Ltd  
 Stobo House  
 ROSLIN  
 EH25 9RE  
 0131 541 0050  
[www.greencatrenewables.co.uk](http://www.greencatrenewables.co.uk)

**Client**  
 Constantine Wind Energy (UK) Ltd

**Project Title**  
 Monan Repower

**Drawing Title**  
 Site Location

**Status**  
 PLANNING

**Scale @ size**  
 1:10,000 @ A3


**Revision**  
 P01

**Drawing Number**  
 C5507-GCR-WF-GA-DR-P-0001

**Project Code - Originator - Zone - Level - Type - Role - Number**



# Turbine elevation

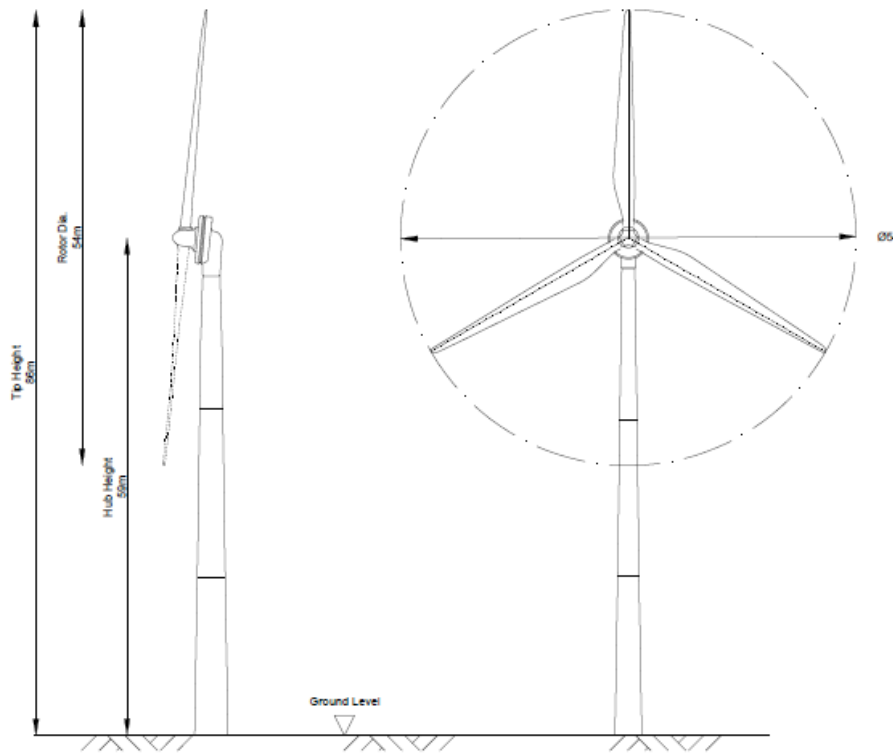

**General Notes**

1. The copyright of this drawing is vested in Green Cat Renewables Ltd. and it may not be reproduced in whole or part or used for the manufacture of any article without the express permission of the copyright holders.
2. Work to figured dimensions only.
3. This drawing is to be read in conjunction with all relevant Green Cat Renewables Ltd. drawings and specifications.

PD1	PLANNING	CT	AF	RC	15.03.24
Rev	Description	Dim	Chk	App	Date



Green Cat Renewables Ltd  
 Stobo House  
 ROGLIN  
 EH25 9RE  
 0131 541 0060  
 Renewables [www.greencatrenewables.co.uk](http://www.greencatrenewables.co.uk)

Client  
**Constantine Wind Energy (UK) Ltd**



Project Title  
**Monan Repower**

Drawing Title  
**Turbine Elevation**

Status  
**PLANNING**

Scale @ size  
**1:500 @ A3**      Revision  
**P01**

Drawing Number  
**C5507-GCR-WF-DT-DR-P-0003**  
Project Code - Originator - Zone - Level - Type - Role - Number

