



PLANS AND DRAWINGS


Location plan

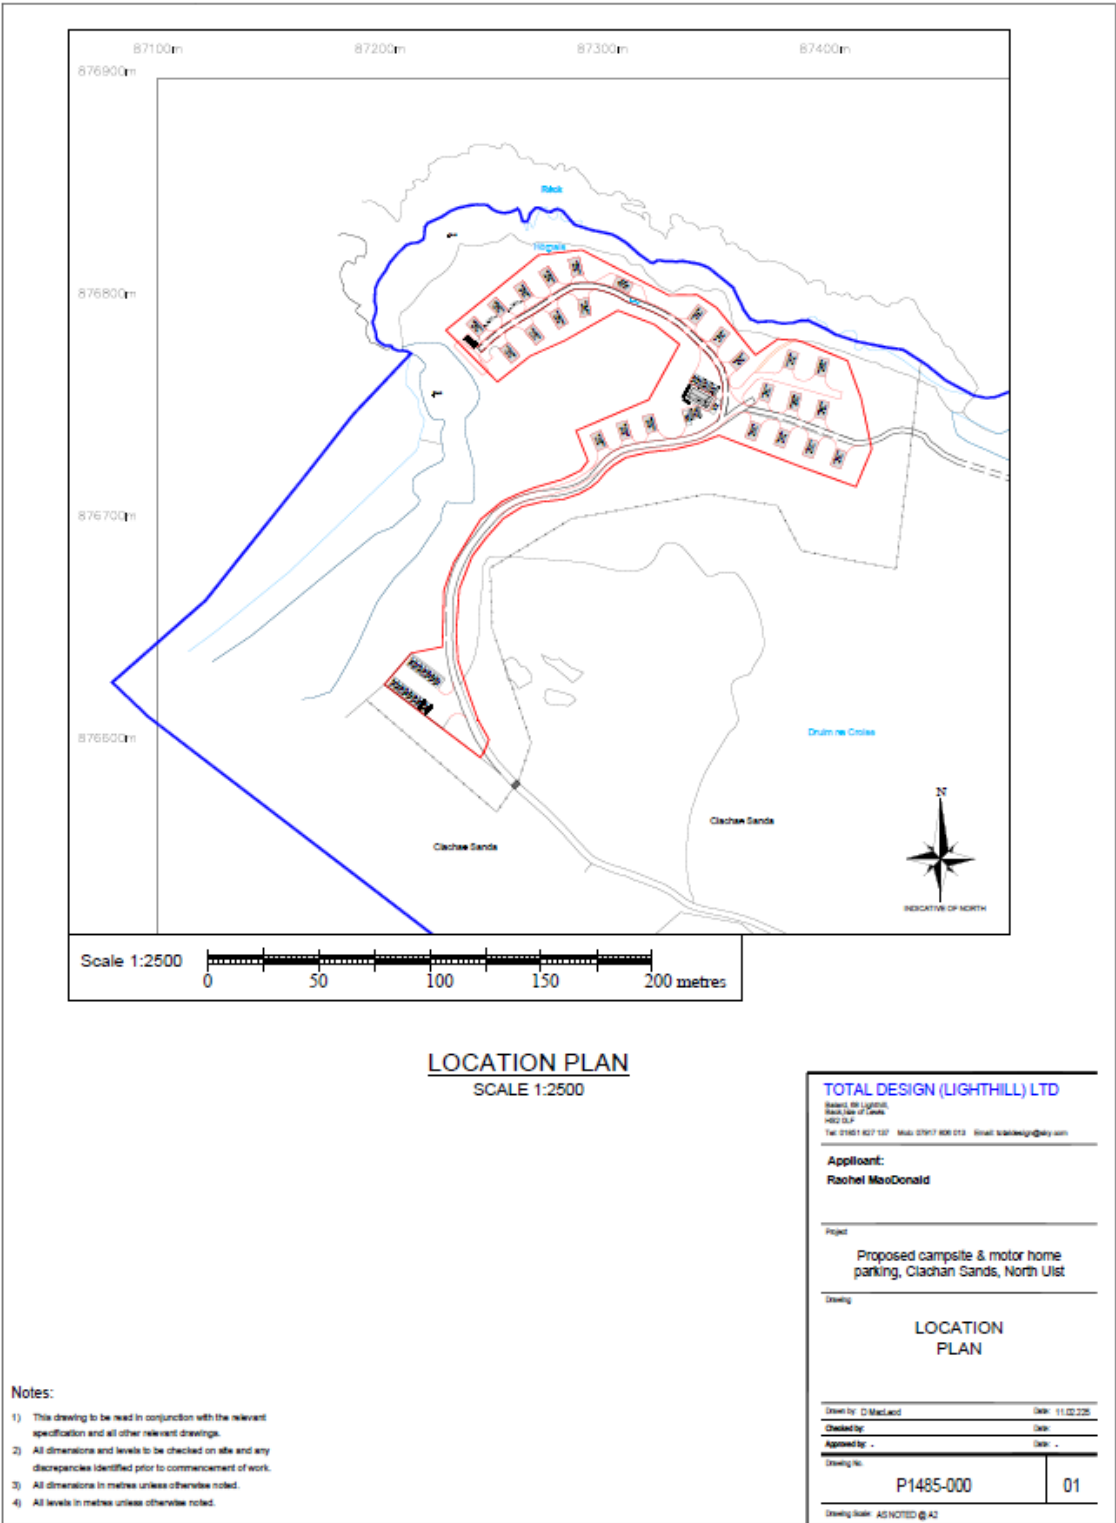


## Site Plan

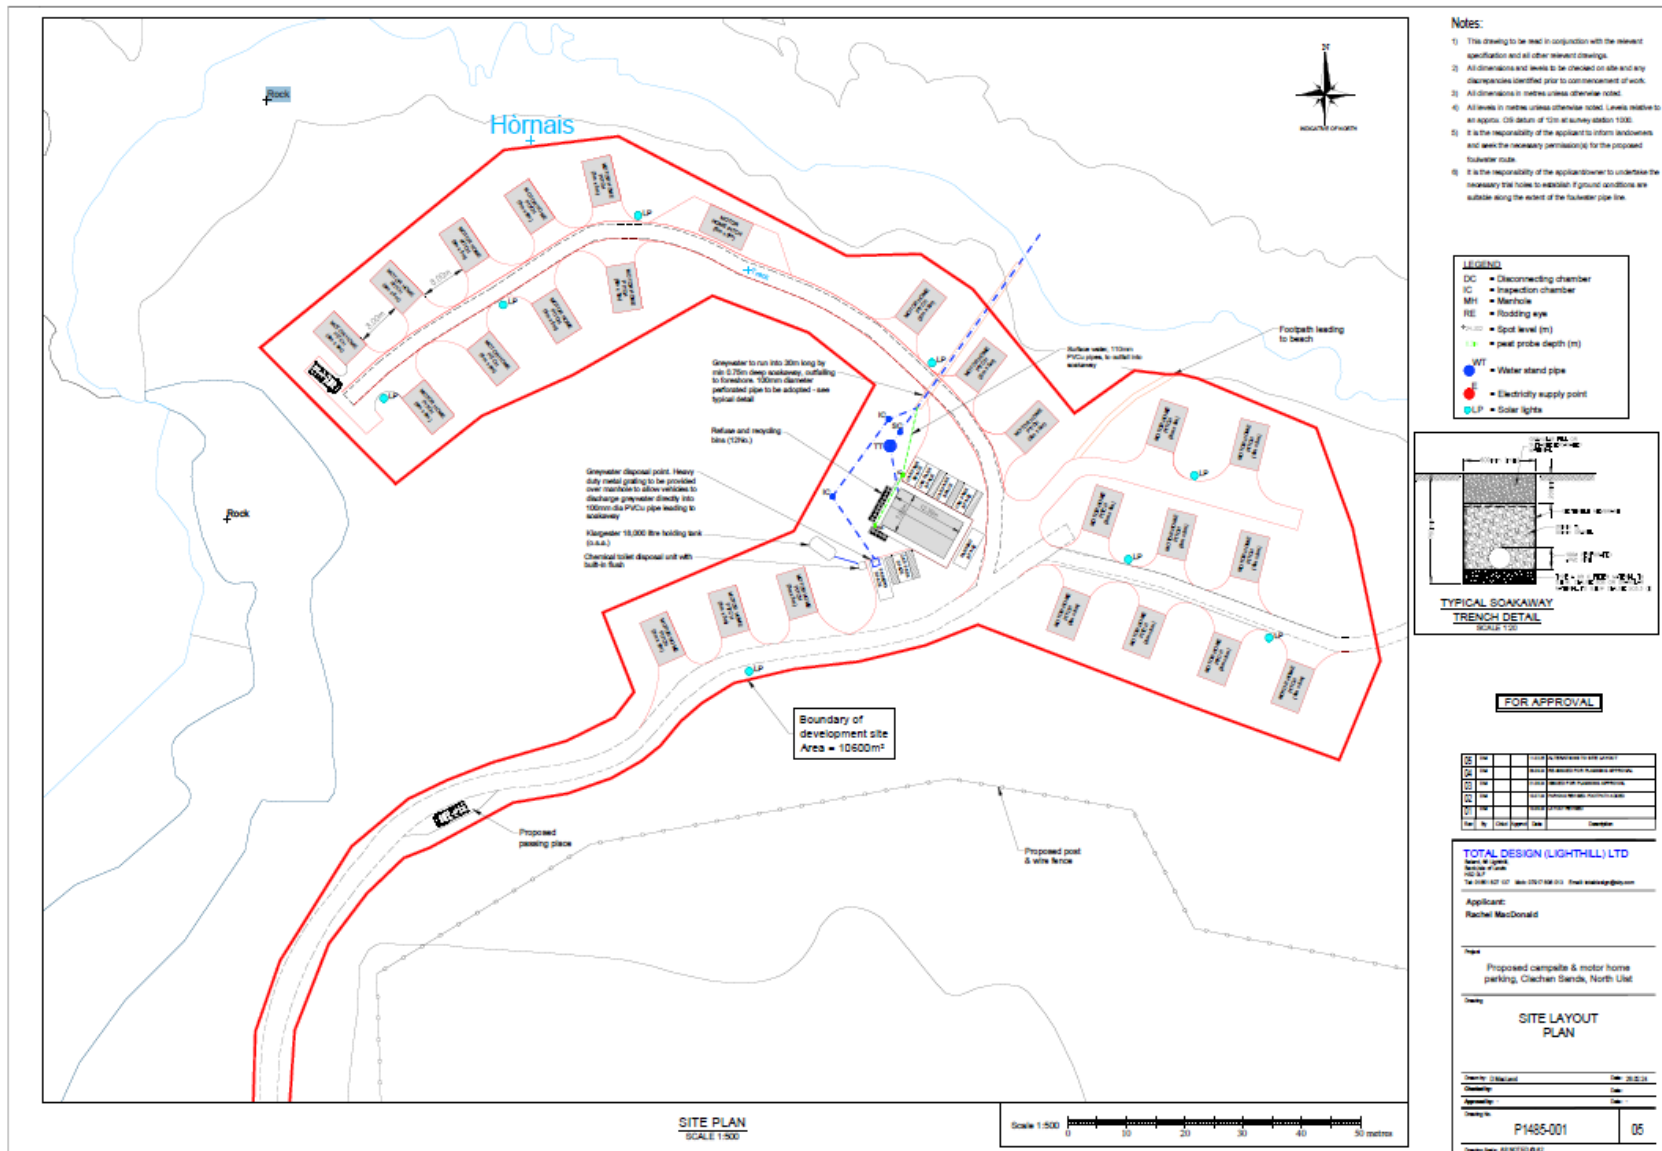

### Site Plan with Contours

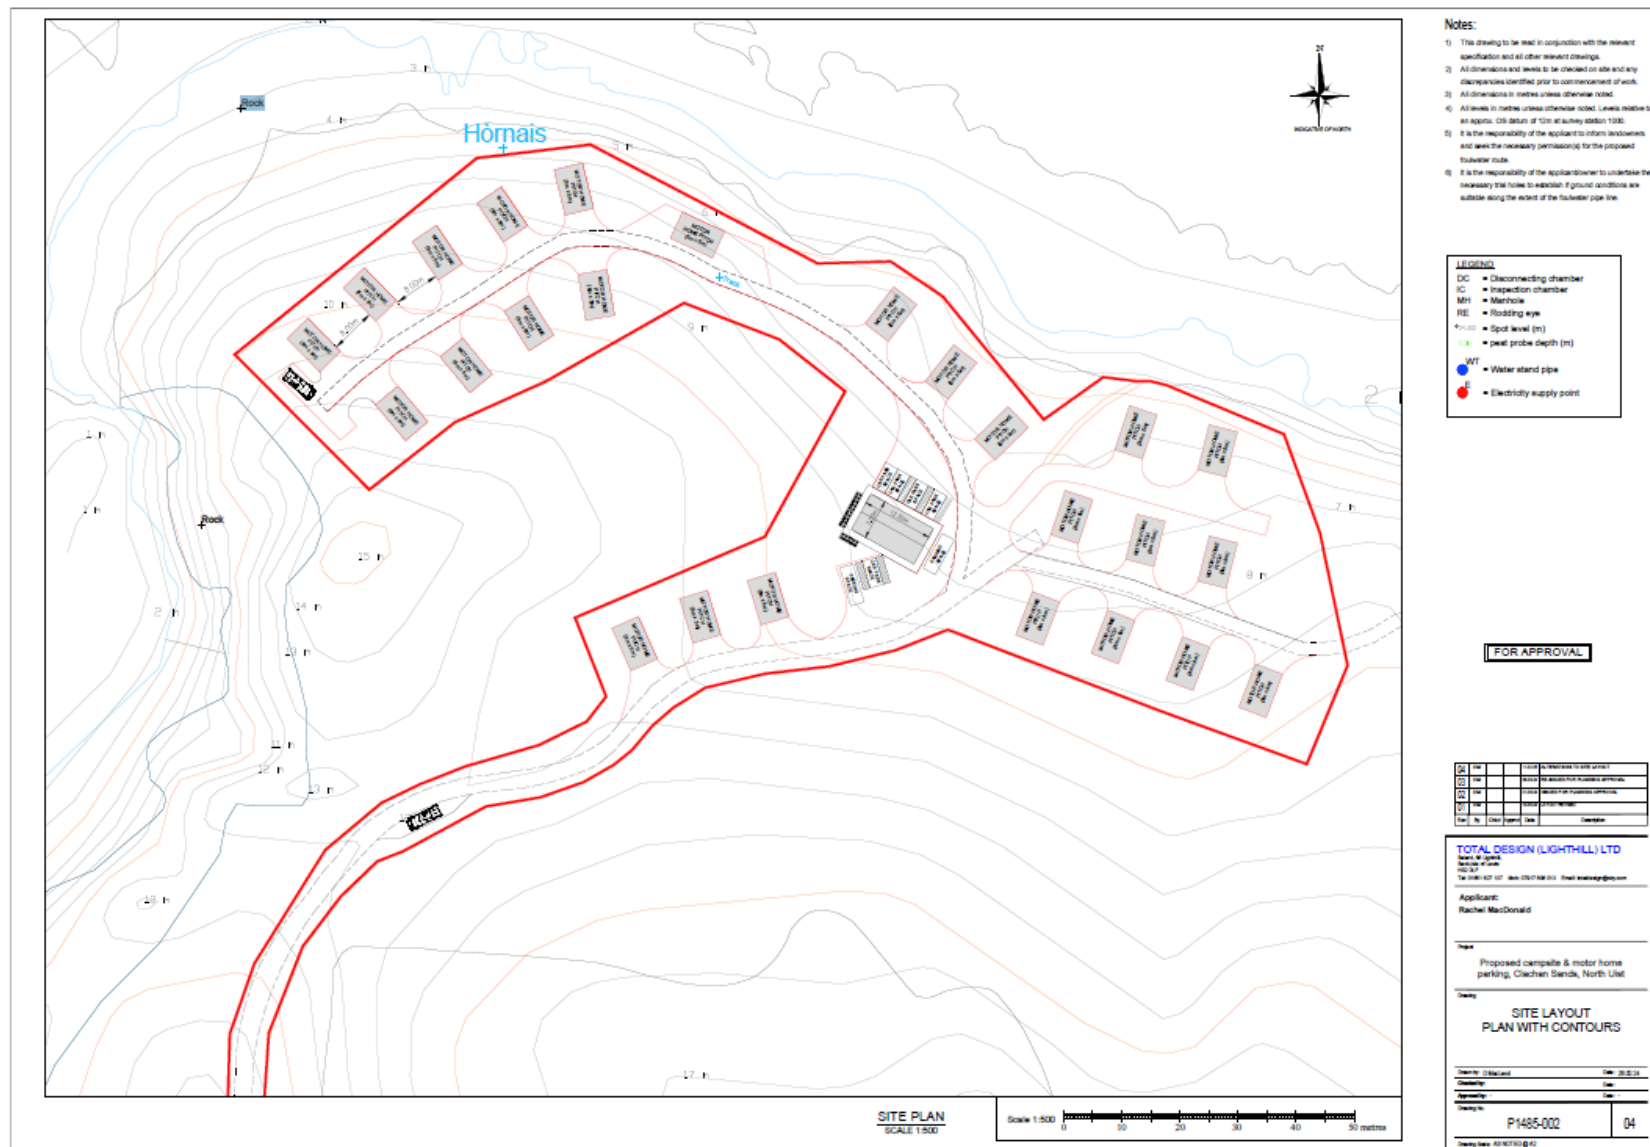


### Site plan with Parking Area

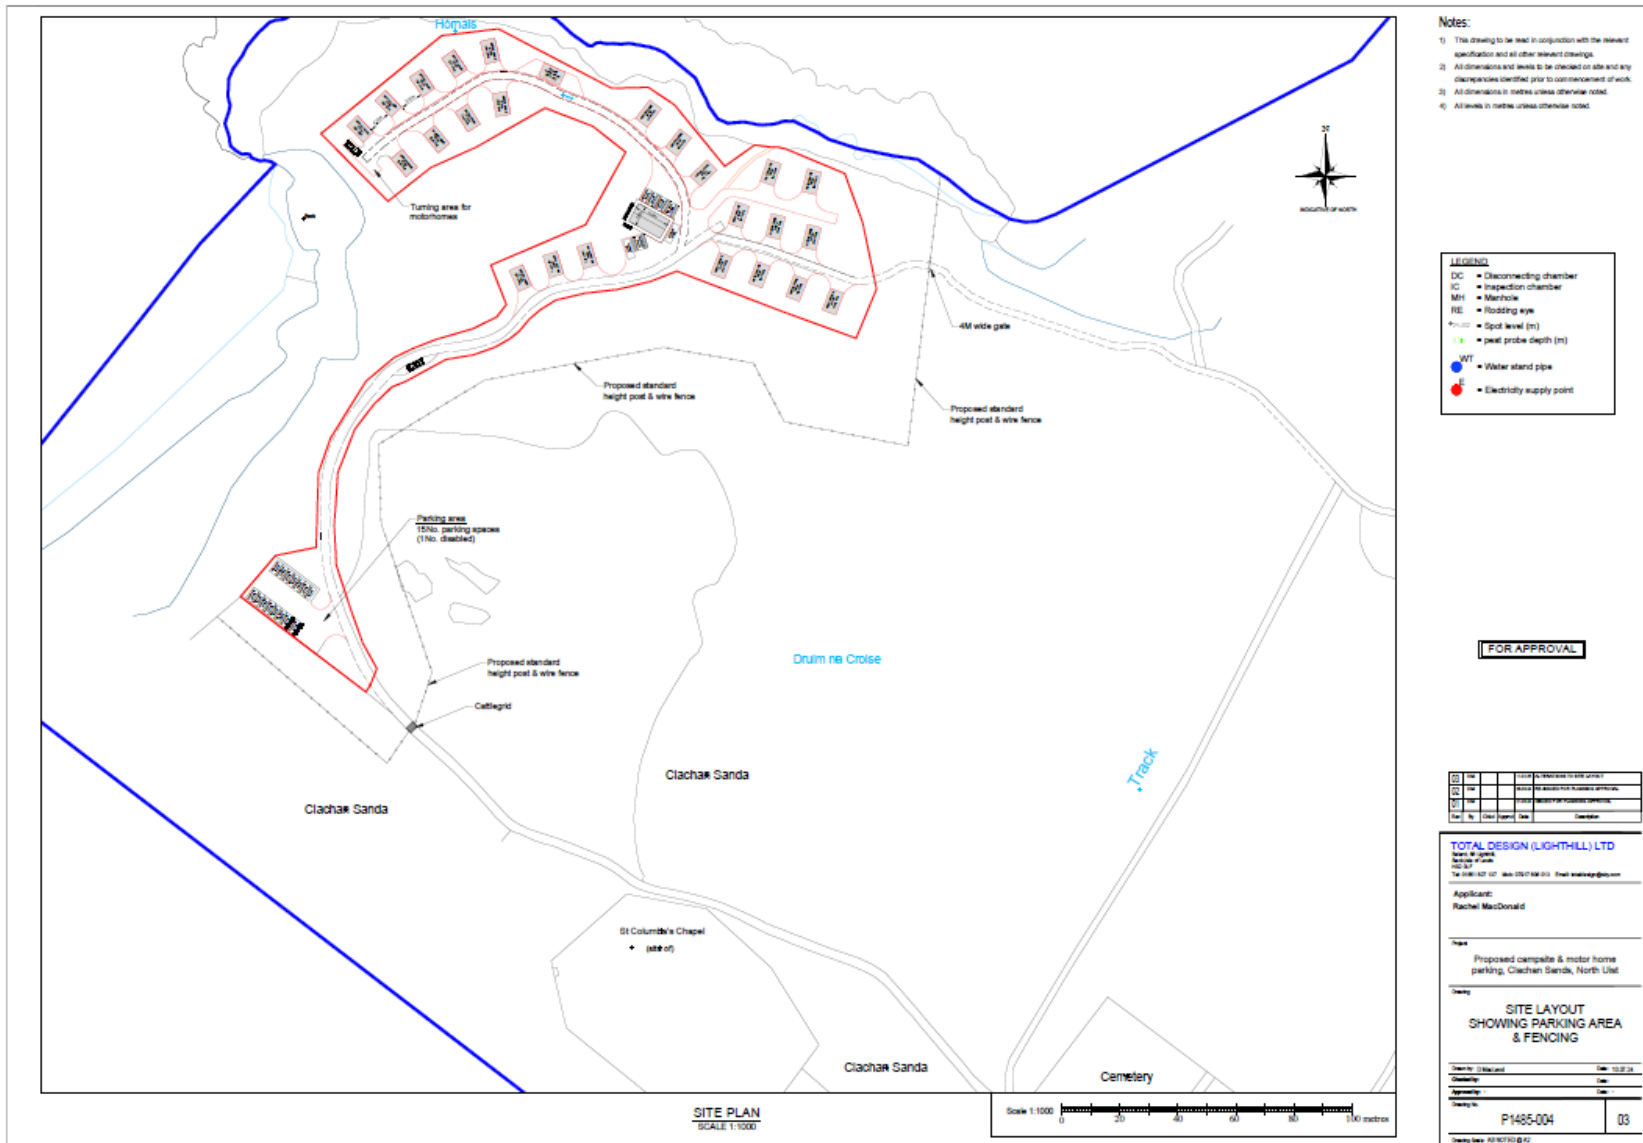


### Aerial View




## Surfacing and Section

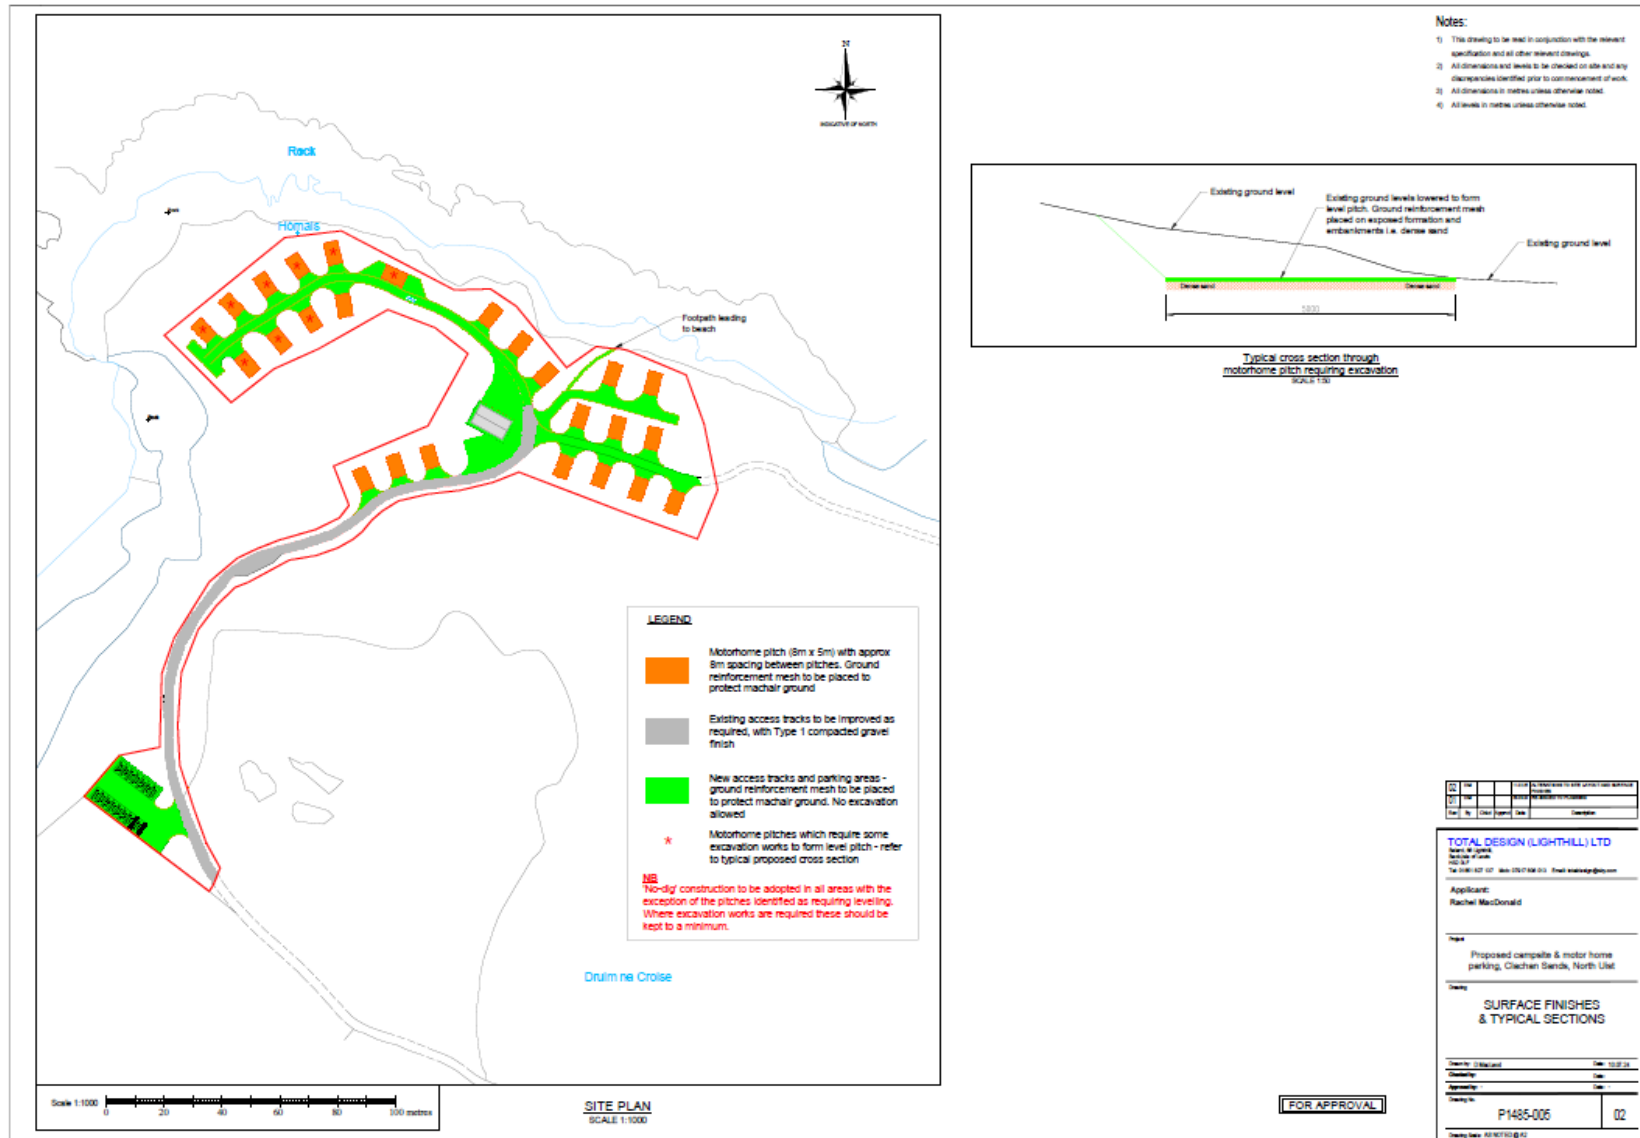



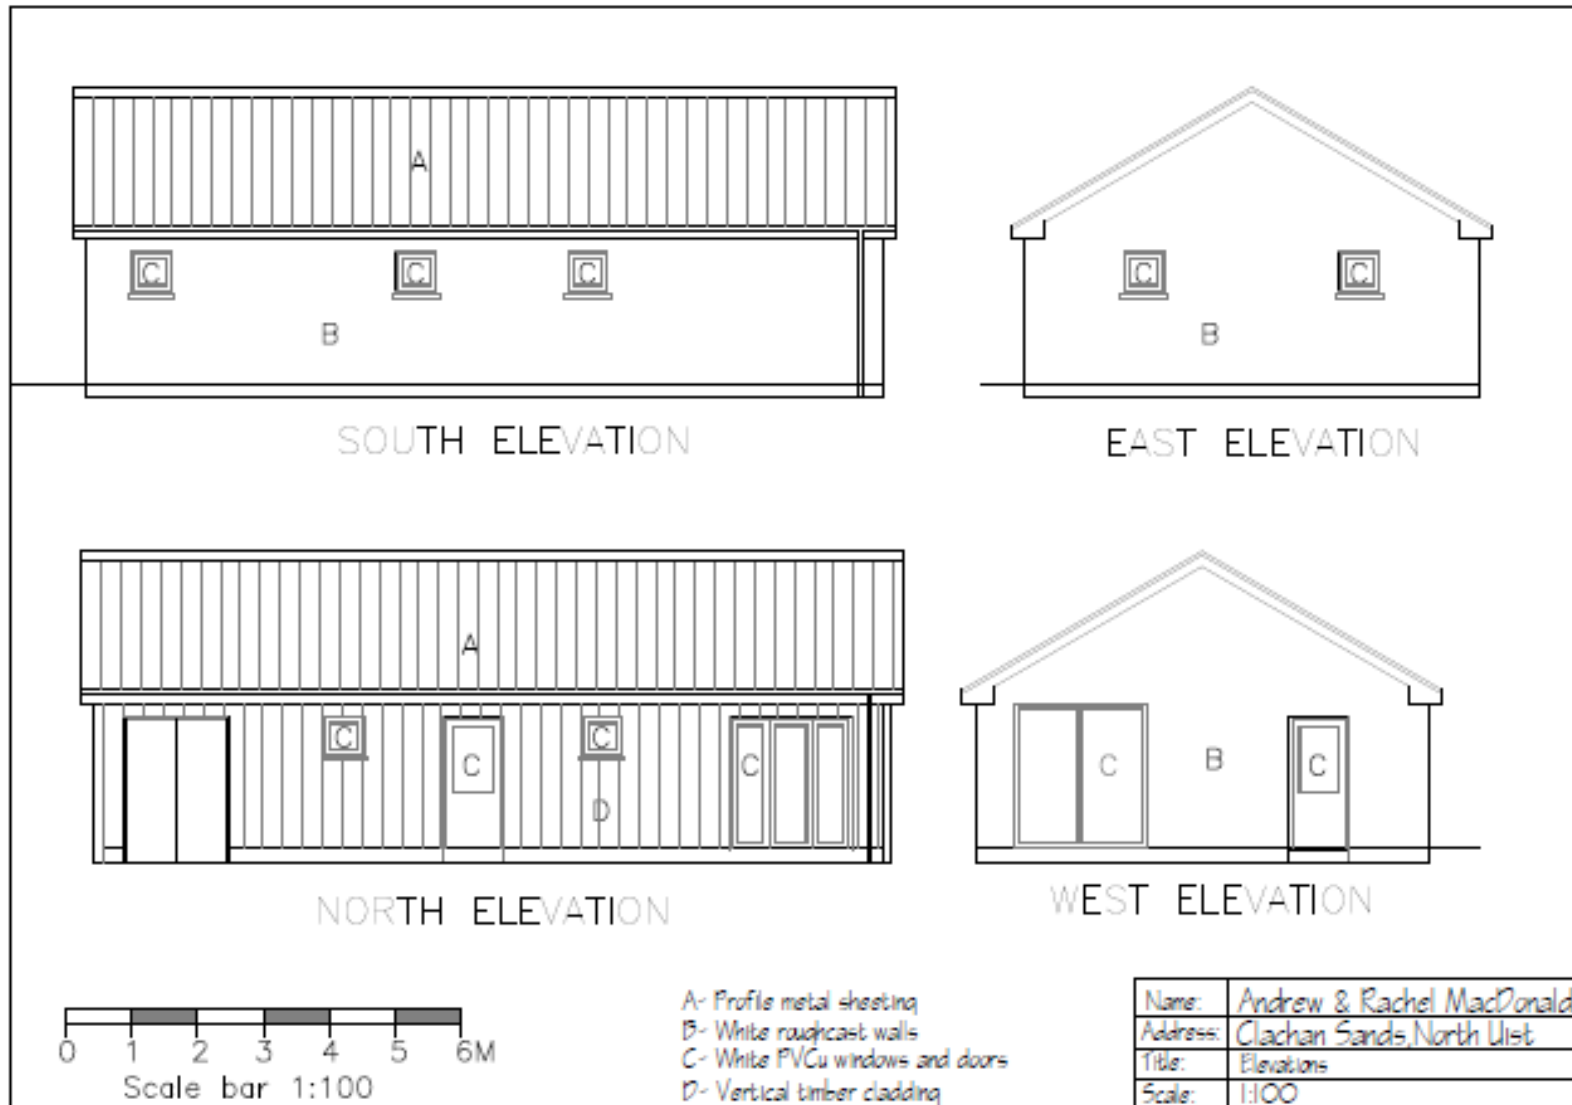



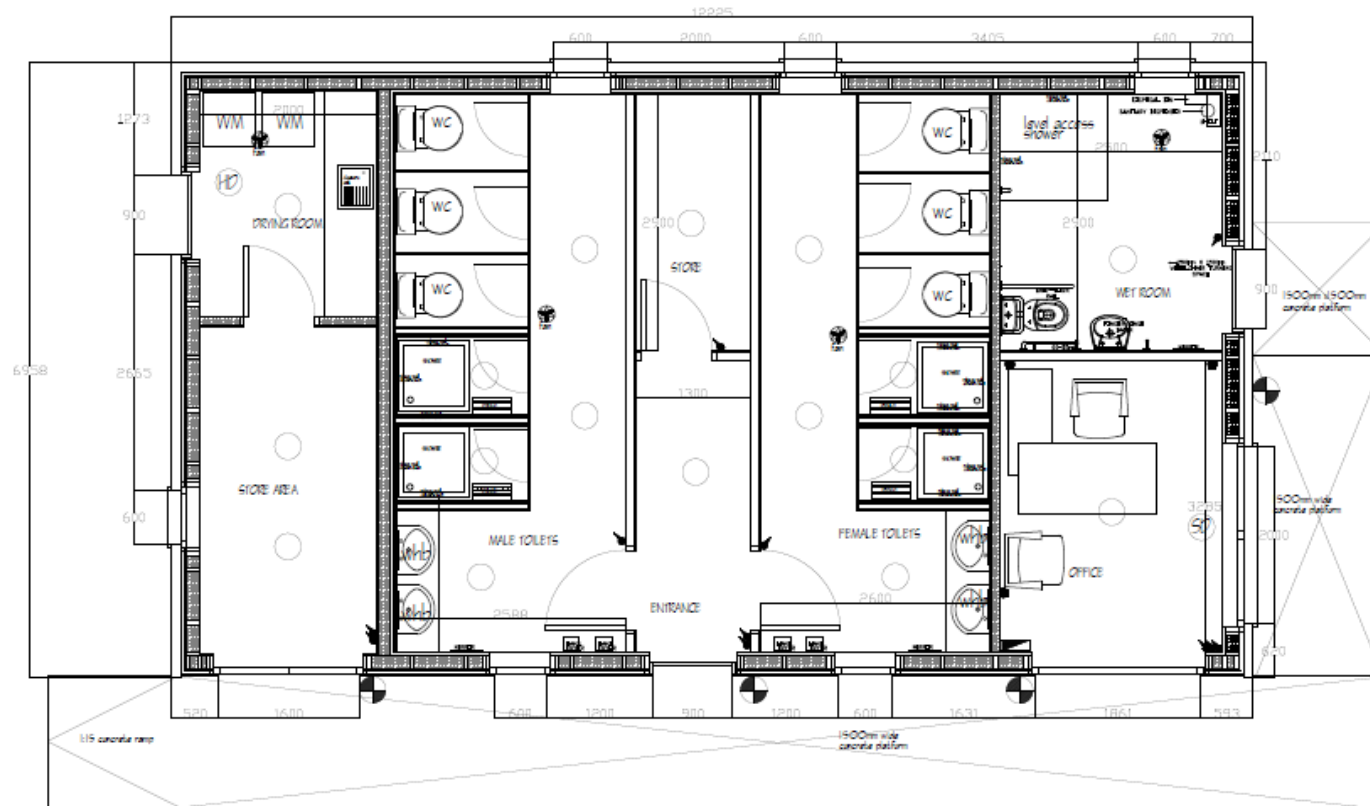

## Facilities Building Elevations



## Facilities Building Floor Plan



| ELECTRICAL LEGEND   |                        |   |                         |
|---|------------------------|---|-------------------------|
|  | INTERNAL LIGHT FITTING |  | HEAT DETECTOR           |
|  | EXTERNAL LIGHT FITTING |  | CCU                     |
|  | PIR LIGHT ACTIVATION   |  | MECHANICAL VENT         |
|  | 13a 2G SWITCHED SOCKET |  | INTERLINKED SMOKE ALARM |

|          |                           |
|----------|---------------------------|
| Name:    | Andrew & Rachel MacDonald |
| Address: | Clachan Sands, North Uist |
| Title:   | Ground floor plan         |
| Scale:   | 1:50                      |