



Location plan

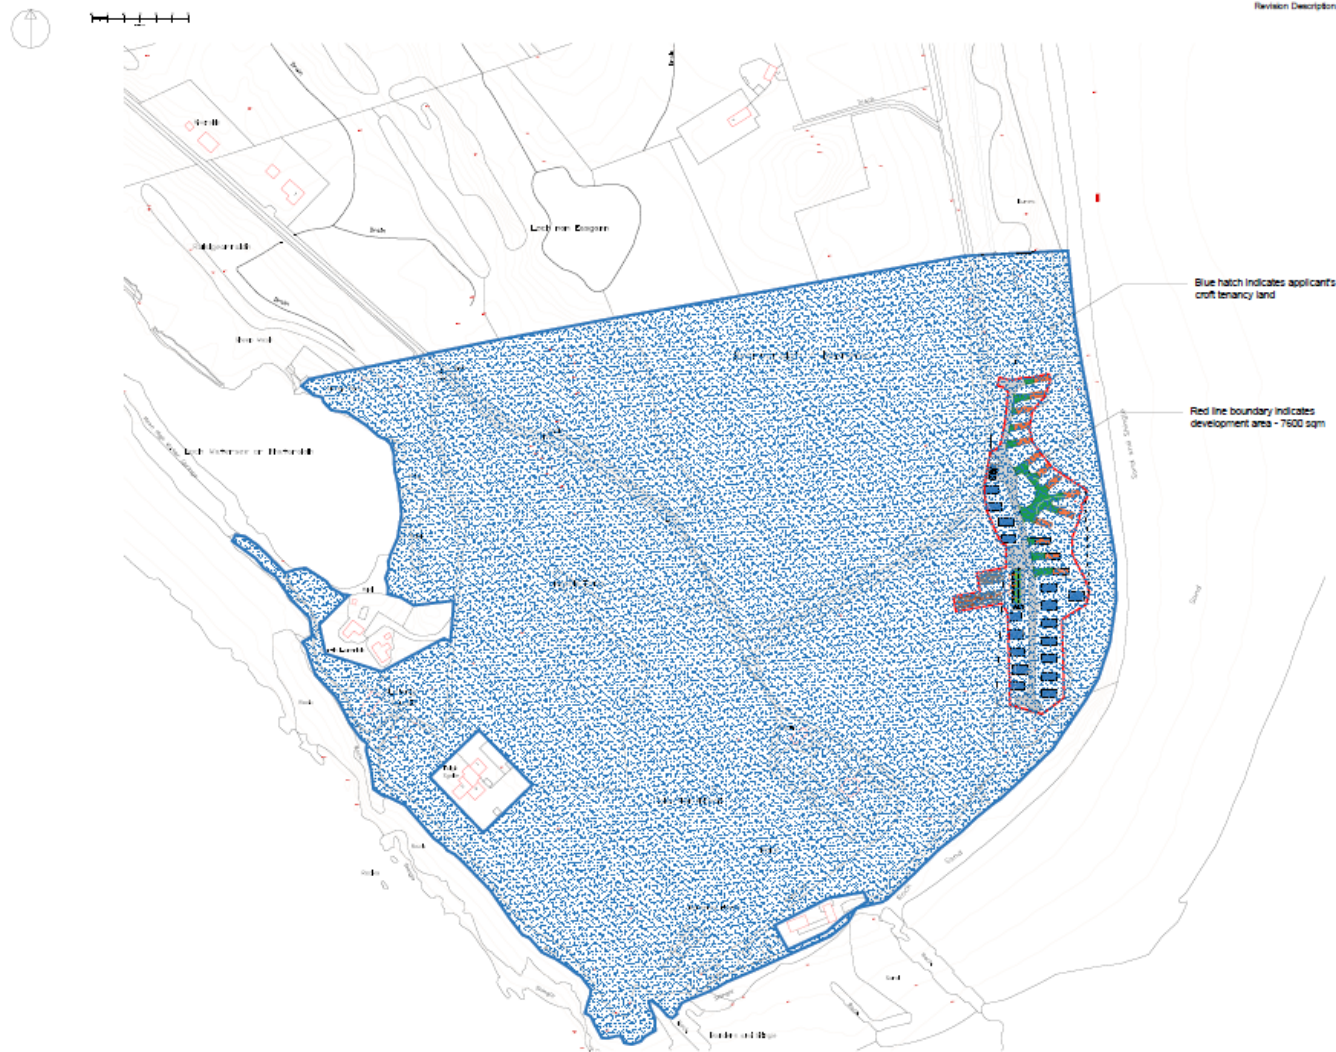

Site layout plan

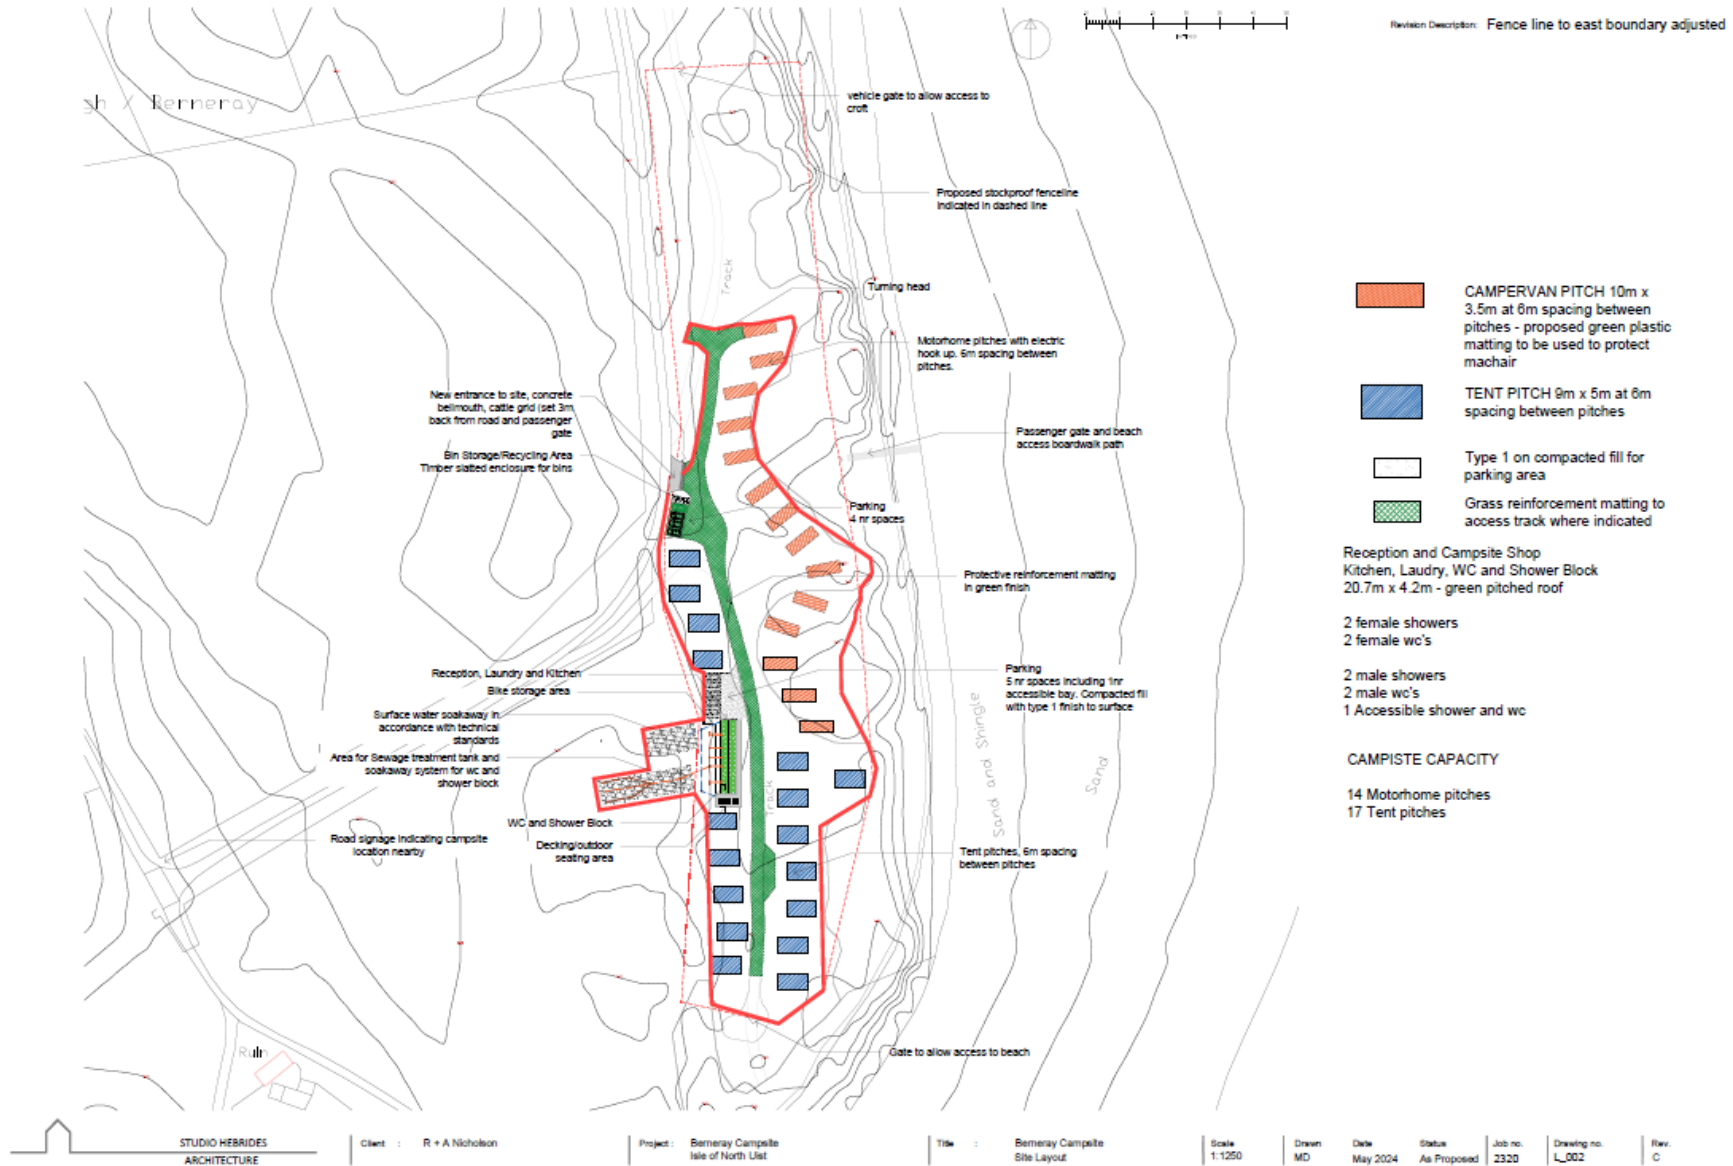


Elevations

MATERIALS KEY
EXTERNAL WALLS : SINUSOIDAL METAL PROFILE CLADDING IN BLACK, HORIZONTAL WEATHERED LARCH CLADDING, NATURAL
STONE BENCH
WINDOWS AND DOORS : ANTHRACITE GREY UPVC WINDOWS AND DOORS
ROOF : GRASS ROOF FINISH USING LOCALLY SOURCED TURF
EXTERNAL SEATING : NATURAL WEATHERED LARCH DECKING WITH EDGE WALLING TO MATCH

Revision Description:



EAST ELEVATION 1:100

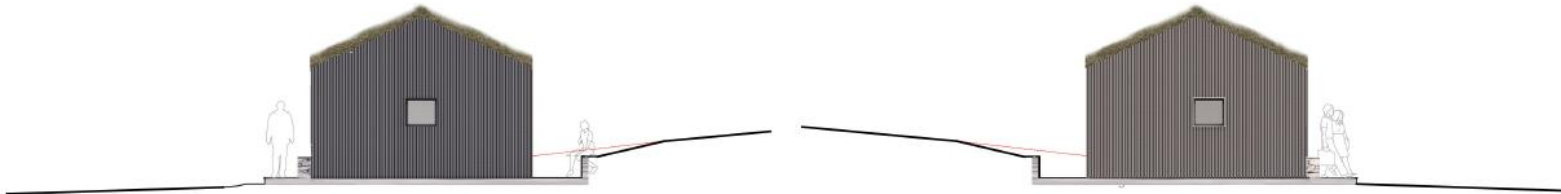

NORTH ELEVATION 1:100

SOUTH ELEVATION 1:100



WEST ELEVATION 1:100

0m 5m 10m

