



COMHAIRLE NAN EILEAN SIAR

The Town and Country Planning Scotland Act 1997 – Section 36(1)

Town and Country Planning General Development Procedure Order 2013 Regulation 16

Planning Register - Part 1

Application Details

Reference Number: 23/00492/PPD

Date registered as valid: 15 December 2023

Description of Development: Remove existing stone wall and create car park area

Address or description of location to which the development relates: Club House, Askernish Golf Club, South Uist

Applicant Name: Allan MacDonald

Applicant Address: C/o Askernish Golf Club, Askernish, South Uist

Agent name (if applicable)
Agent address (if applicable)

The above application summary is accompanied by plans and drawings sufficient to describe the development and where relevant any design statement.

Important Note: on Tuesday 07 November 2023, Comhairle nan Eilean Siar experienced a criminal cyber incident and is working with Police Scotland, the Scottish Government and the National Cyber Security Centre to investigate the matter.

The Online Planning Portal remains unavailable as does our suite of integrated software and hardware systems. In order to enable access by the wider public to application documents and consult upon planning applications, interim systems have been put in place on the temporary website of Comhairle nan Eilean Siar, including a rudimentary facility to display a limited number of documents per application.

Any party wishing to view the application file in full may do so at the offices of Comhairle nan Eilean Siar at Sandwick Road, Stornoway Isle of Lewis, HS1 2BW or Balivanich, Isle of Benbecula. HS7 5LA, ordinarily between 9am and 5pm Monday to Friday (excluding public and local holidays). It is recommended that in advance of visiting an office to view an application that you make an appointment by sending an email to planning@cne-siar.gov.uk


ASKERNISH GOLF CLUB, ASKERNISH, ISLE OF SOUTH UIST, HS8 5SY

Supplied by: www.ukmapcentre.com

Serial No: 270373

Centre Coordinates: 73113.823960

Production Date: 29/08/2023 10:42:48

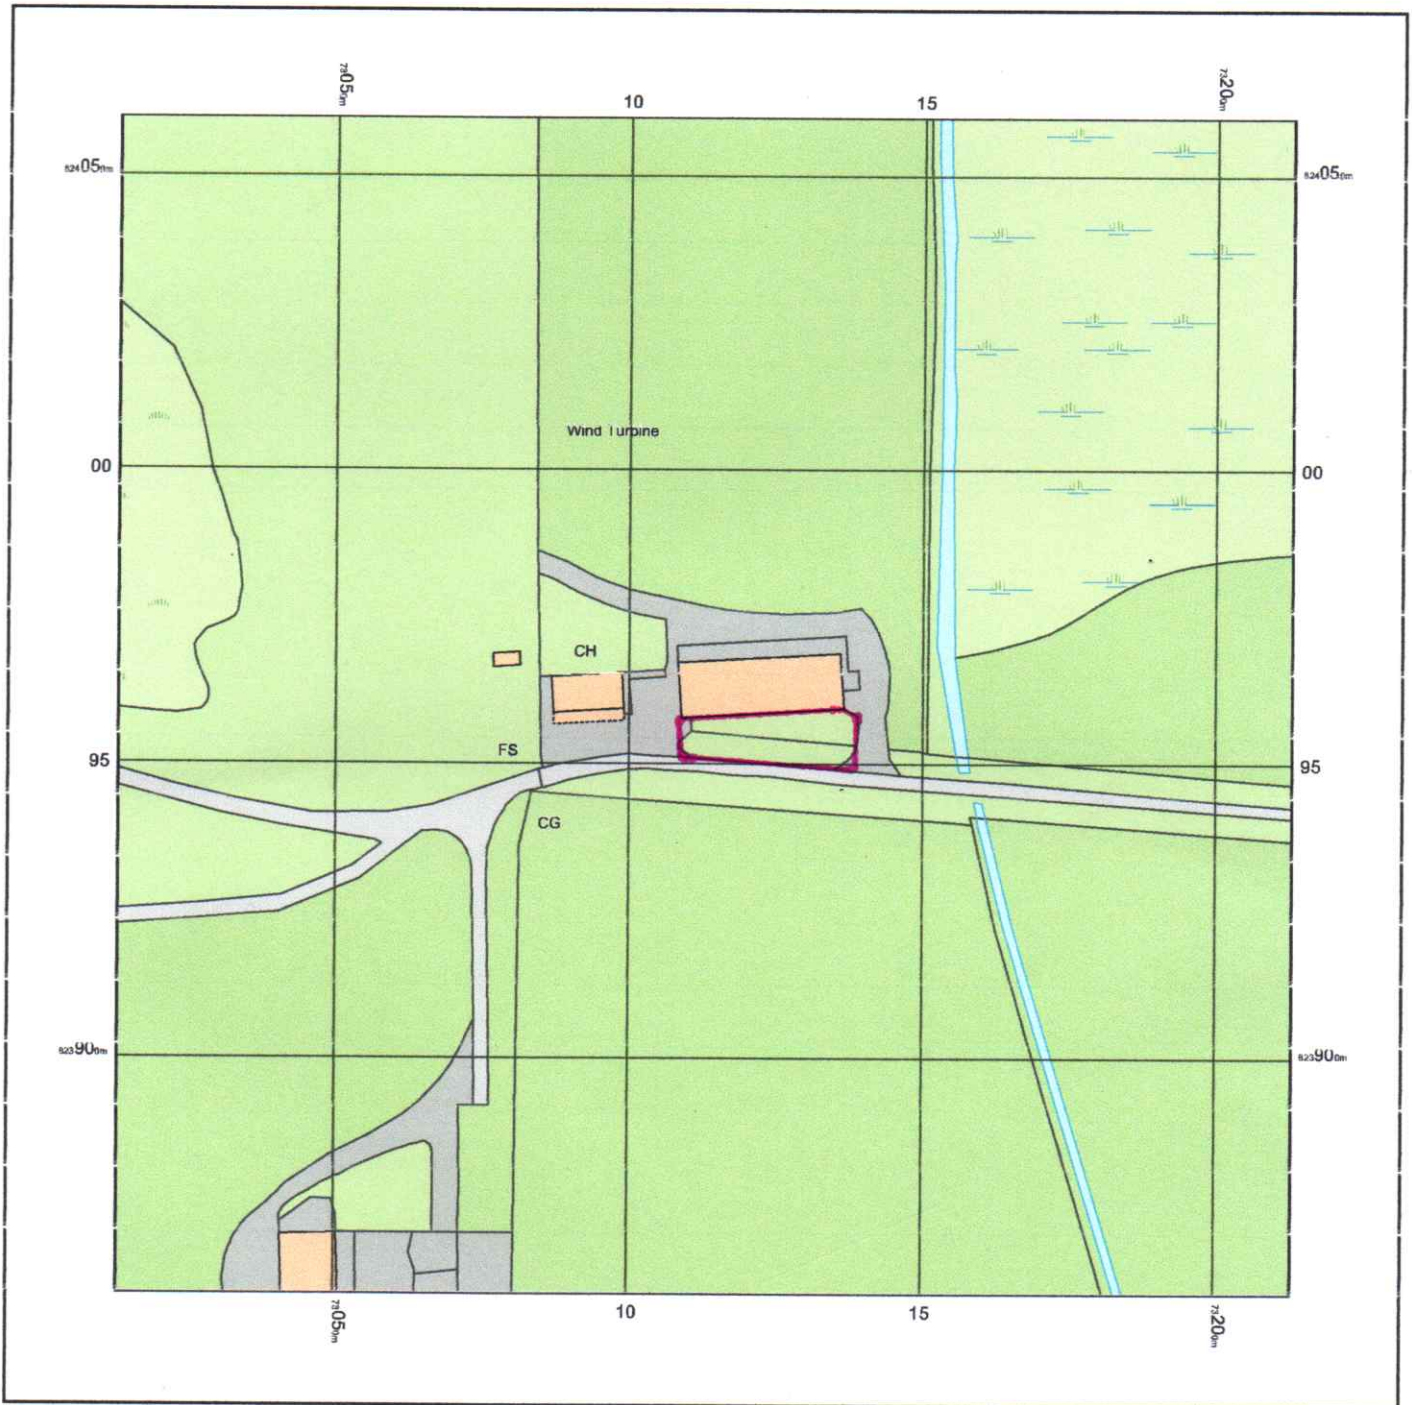


© Crown copyright and database rights 2023 Ordnance Survey 100048957. The representation of road, track or path is no evidence of a boundary or right of way. The representation of features as lines is no evidence of a property boundary.

0m 1cm = 12.5m 62.5m
Scale 1:1250



ASKERNISH GOLF CLUB, ASKERNISH, ISLE OF SOUTH UIST, HS8 5SY

Supplied by: www.ukmapcentre.com
Serial No: 270372
Centre Coordinates: 73113,823960
Production Date: 29/08/2023 10:42:41

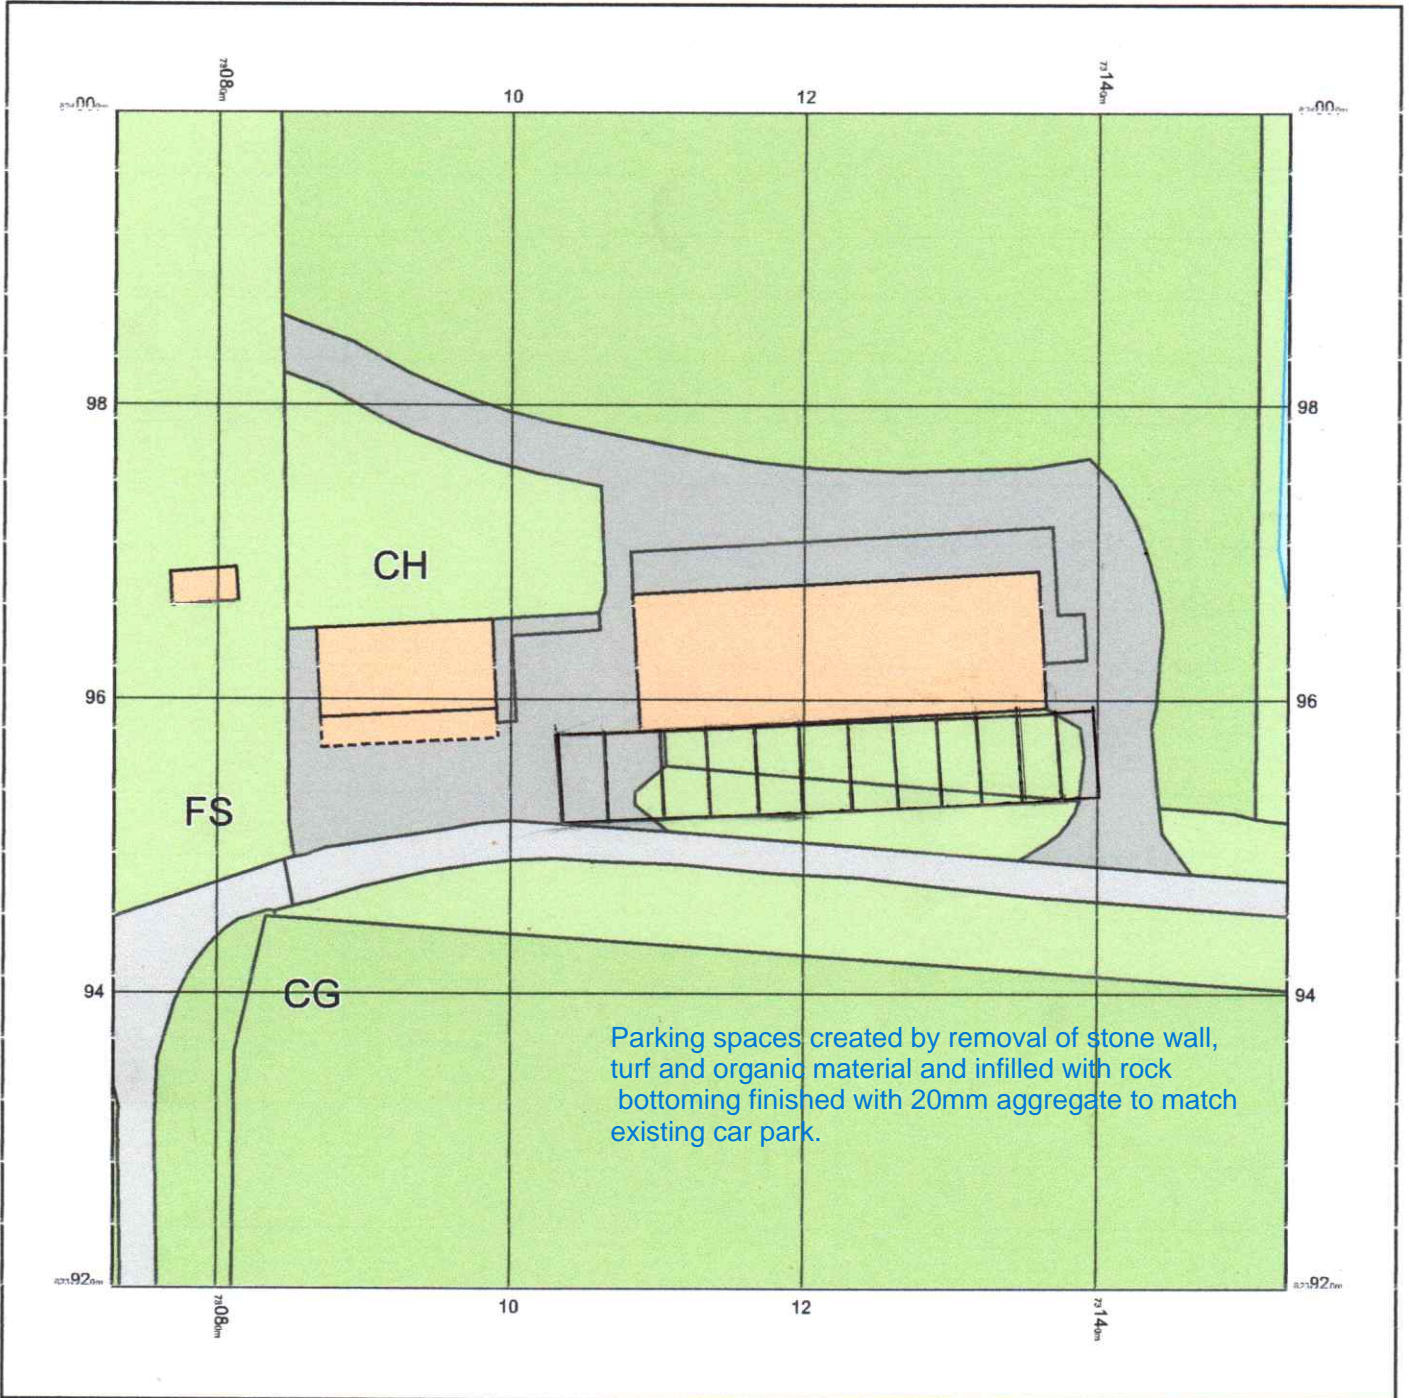

© Crown copyright and database rights 2023 Ordnance Survey 100048957. The representation of road, track or path is no evidence of a boundary or right of way. The representation of features as lines is no evidence of a property boundary.

0m 1cm = 5m 25m
Scale 1:500

