



# COMHAIRLE NAN EILEAN SIAR

The Town and Country Planning Scotland Act 1997 – Section 36(1)

Town and Country Planning General Development Procedure Order 2013 Regulation 16

Planning Register - Part 1

## Application Details

Reference Number	24/00108/PPD
Date registered as valid	18/03/2024.
Description of Development	Change of use of land to provide extension to adjacent existing waste transfer facility (retrospective).

Address or description of location to which the development relates	4B Creed Enterprise Park, Isle of Lewis E 139723 N 932851
---	--

Applicant Name	Mr David McLaughlin
Applicant Address	4B Creed Enterprise Park, Isle of Lewis
Agent name (if applicable)	The Draftsman Ltd, Per Johnathan Smith
Agent address (if applicable)	15 Upper Shader, Isle of Lewis


The above application summary is accompanied by plans and drawings sufficient to describe the development and where relevant any design statement.

Important Note: on Tuesday 07 November 2023, Comhairle nan Eilean Siar experienced a criminal cyber incident and is working with Police Scotland, the Scottish Government and the National Cyber Security Centre to investigate the matter.


The Online Planning Portal remains unavailable as does our suite of integrated software and hardware systems. In order to enable access by the wider public to application documents and consult upon planning applications, interim systems have been put in place on the temporary website of Comhairle nan Eilean Siar, including a rudimentary facility to display a limited number of documents per application.

Any party wishing to view the application file in full may do so at the offices of Comhairle nan Eilean Siar at Sandwick Road, Stornoway Isle of Lewis, HS1 2BW or Balivanich, Isle of Benbecula. HS7 5LA, ordinarily between 9am and 5pm Monday to Friday (excluding public and local holidays). It is recommended that in advance of visiting an office to view an application that you make an appointment by sending an email to [planning@cne-siar.gov.uk](mailto:planning@cne-siar.gov.uk)


Location plan. 1:10000 scale

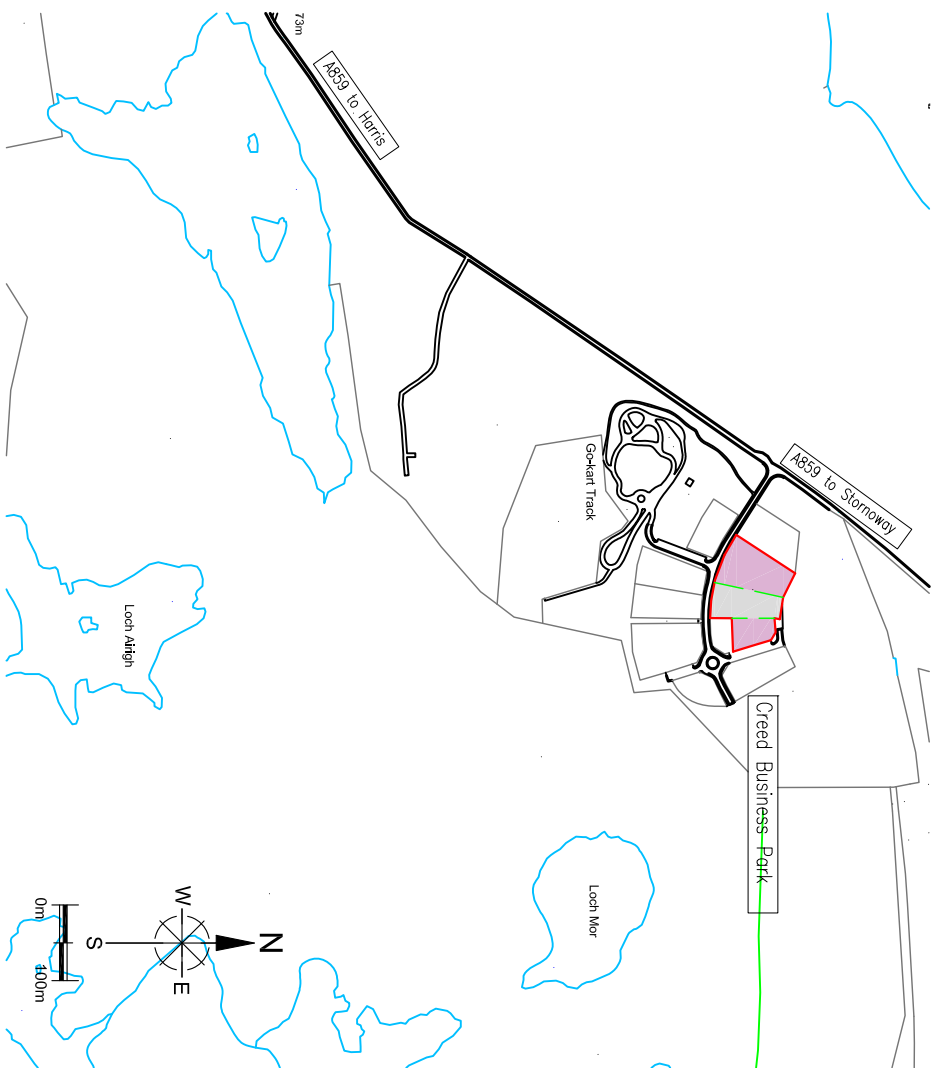

Site plan. 1:750 scale

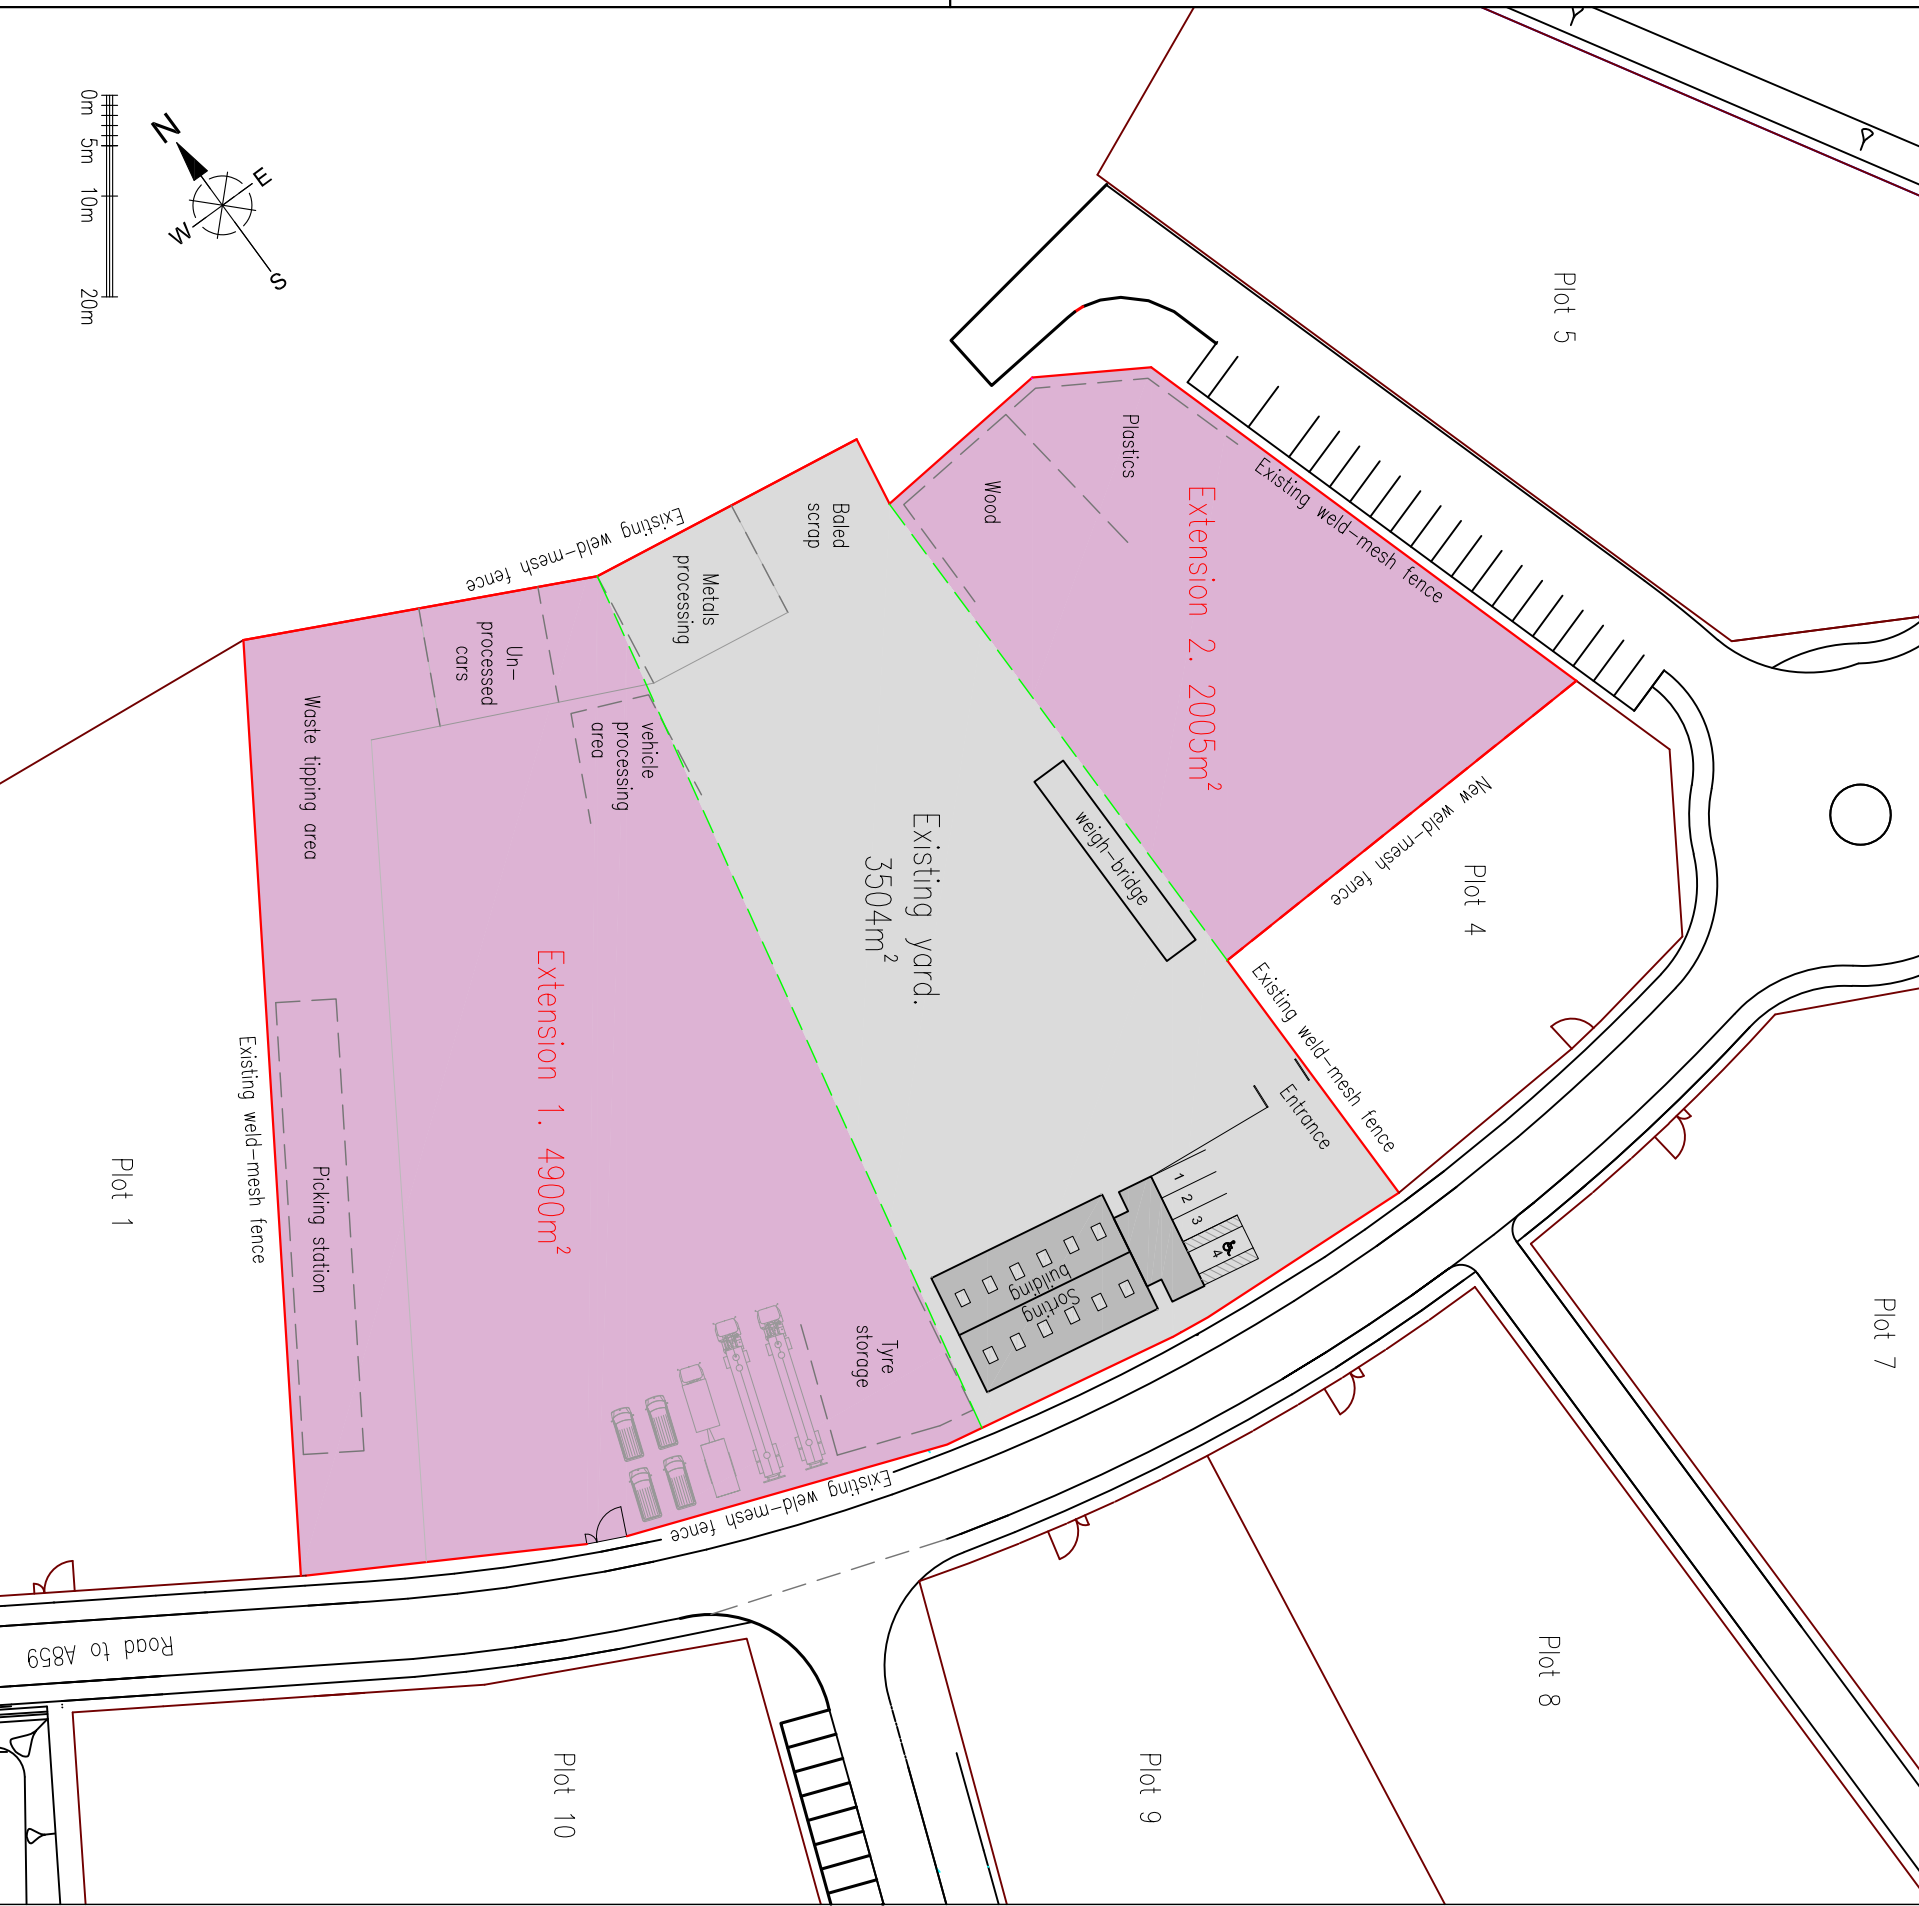

Location plan. 1:2,500 scale

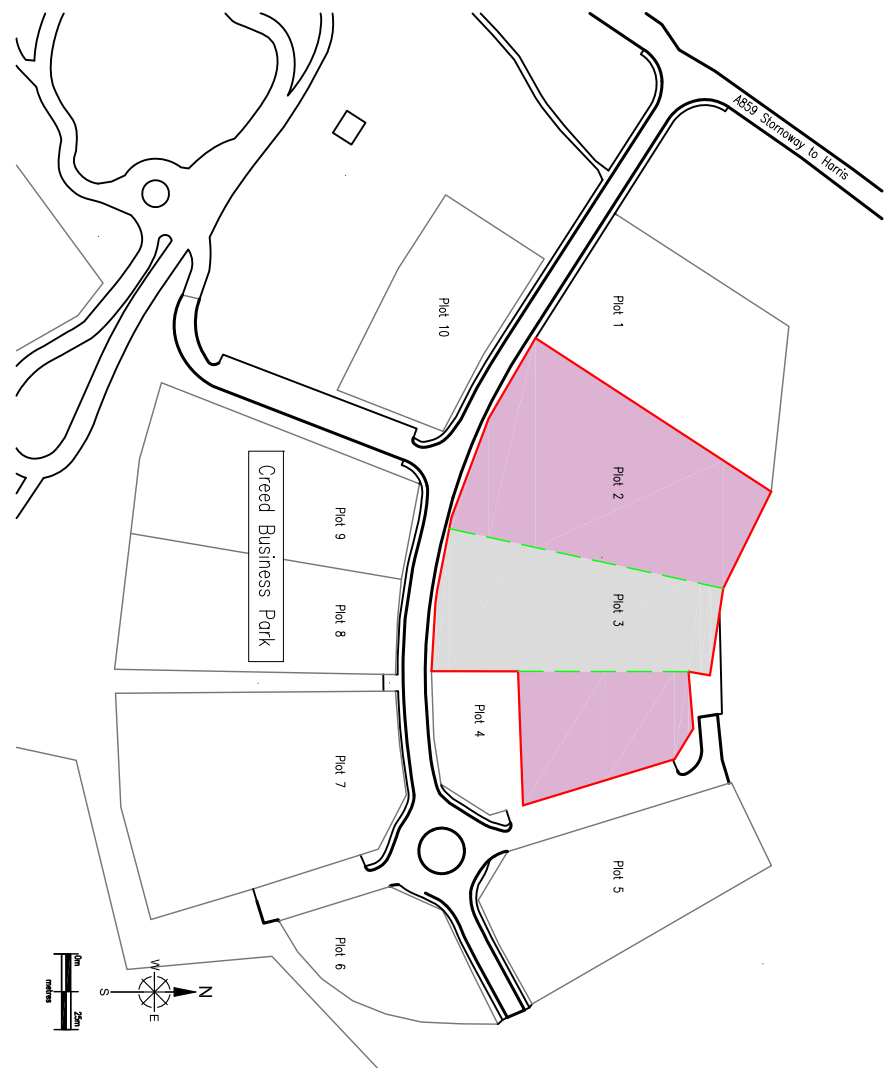

<b>Title</b> Location & Site Plan	<b>Project</b> Extend waste transfer facility	<b>Issue</b> Planning application	<b>Drawn</b> J. Smith	<b>Sheet</b> 1 of 1	<b>Revision</b> A	<b>Scale</b> As shown above	<b>Sheet size</b> A3	<b>Date</b> 15th Mar 2024	
<b>Client</b> Stornoway Skip Hire	<b>Site address</b> Plot 3 Creed Business Park, Lochs Road, Isle of Lewis.	<b>Copyright</b> © The Draftsman Ltd 2024	<b>Email</b> thedraftsman@mail.com	<b>Website</b> www.thedraftsman.co.uk	<b>Telephone</b> 07884 112 181	<b>The Draftsman Ltd. Architectural Design Service</b> 15 Upper Shader, Isle of Lewis, Scotland. HS2 0RQ			

Do not scale from drawings - use written dimensions only. Report any discrepancies immediately. These plans and specifications and any part thereof remain the property of The Draftsman Ltd and may not be altered or reproduced without the written permission of The Draftsman Ltd