

Key:


- Planning Site Boundary (0.43 Ha)
- Palisade Fence
- Palisade Gate
- Acoustic Barrier
- Aggregate Hardstanding
- Aggregate Access Track
- Asphalt

The Greenspan Agency
6 Castle Street, Edinburgh, EH2 3AT
0131 514 4444
greenspanenergy.com

Project
Battery Point Energy Storage Park
Land North of HM Coastguard Station
Battery Point, Stornoway, HS1 2RT

Drawing
Proposed Site Layout

Scale 1:750 @ A3	Sheet No 3 of 20	Drawn By MJ
Date 16/04/2024	Drawing No 21-001-P- 3	Checked JC/SP

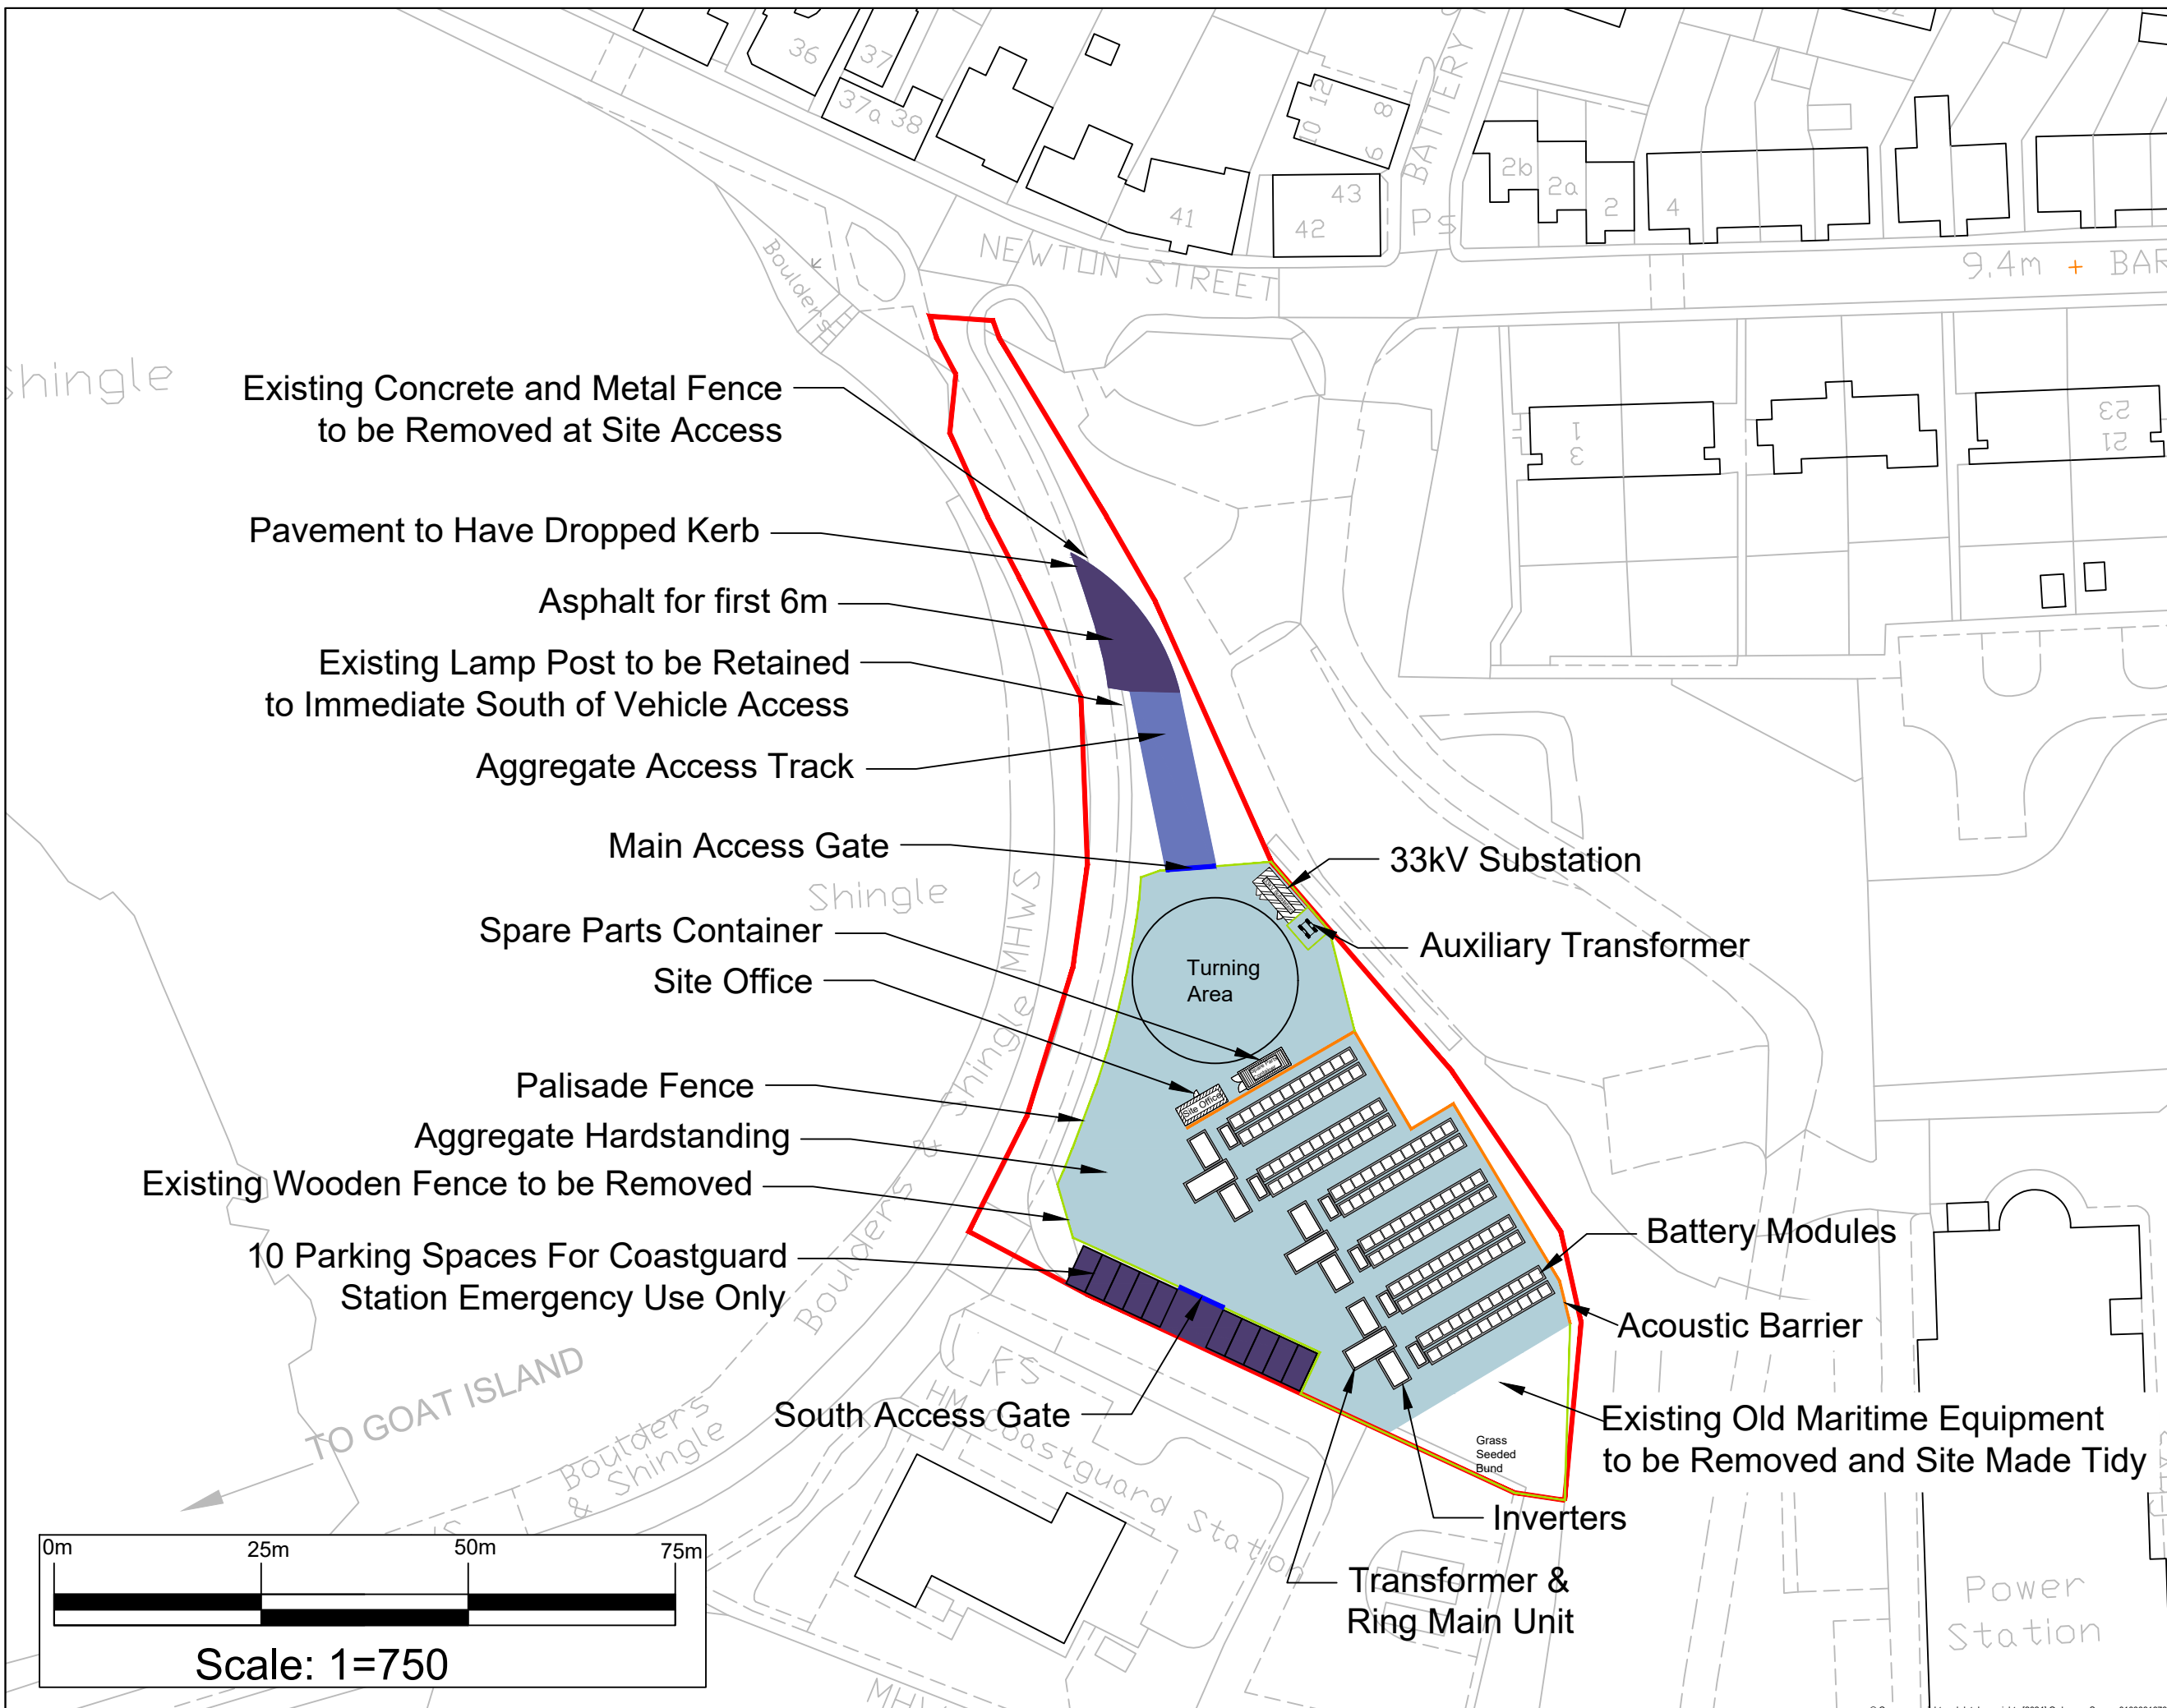

© Crown copyright and database rights [2024] Ordnance Survey 0100031673