



COMHAIRLE NAN EILEAN SIAR

The Town and Country Planning Scotland Act 1997 – Section 36(1)

Town and Country Planning General Development Procedure Order 2013 Regulation 16

Planning Register - Part 1

Application Details


Reference Number:	24/00153/PPD
Date registered as valid:	24 April 2024
Description of Development:	Change of use of land and creation of hardstanding area for car parking. Construction of 1.5m wide 250m long footpath.
Address or description of location to which the development relates:	Car park, 18 Bayhead, Scalpay, Isle of Harris (E:896887 N:122030)
Applicant Name:	Scalpay Community Council
Applicant Address:	31 Outend, Isle of Scalpay, HS4 3YG
Agent name (if applicable)	Michael Hunter – The North Harris Trust Ltd
Agent address (if applicable)	Tarbert, Isle of Harris, HS3 3DB

The above application summary is accompanied by plans and drawings sufficient to describe the development and where relevant any design statement.

Important Note: on Tuesday 07 November 2023, Comhairle nan Eilean Siar experienced a criminal cyber incident and is working with Police Scotland, the Scottish Government and the National Cyber Security Centre to investigate the matter.

The Online Planning Portal remains unavailable as does our suite of integrated software and hardware systems. In order to enable access by the wider public to application documents and consult upon planning applications, interim systems have been put in place on the temporary website of Comhairle nan Eilean Siar, including a rudimentary facility to display a limited number of documents per application.


Any party wishing to view the application file in full may do so at the offices of Comhairle nan Eilean Siar at Sandwich Road, Stornoway Isle of Lewis, HS1 2BW or Balivanich, Isle of Benbecula. HS7 5LA, ordinarily between 9am and 5pm Monday to Friday (excluding public and local holidays). It is recommended that in advance of visiting an office to view an application that you make an appointment by sending an email to planning@cne-siar.gov.uk

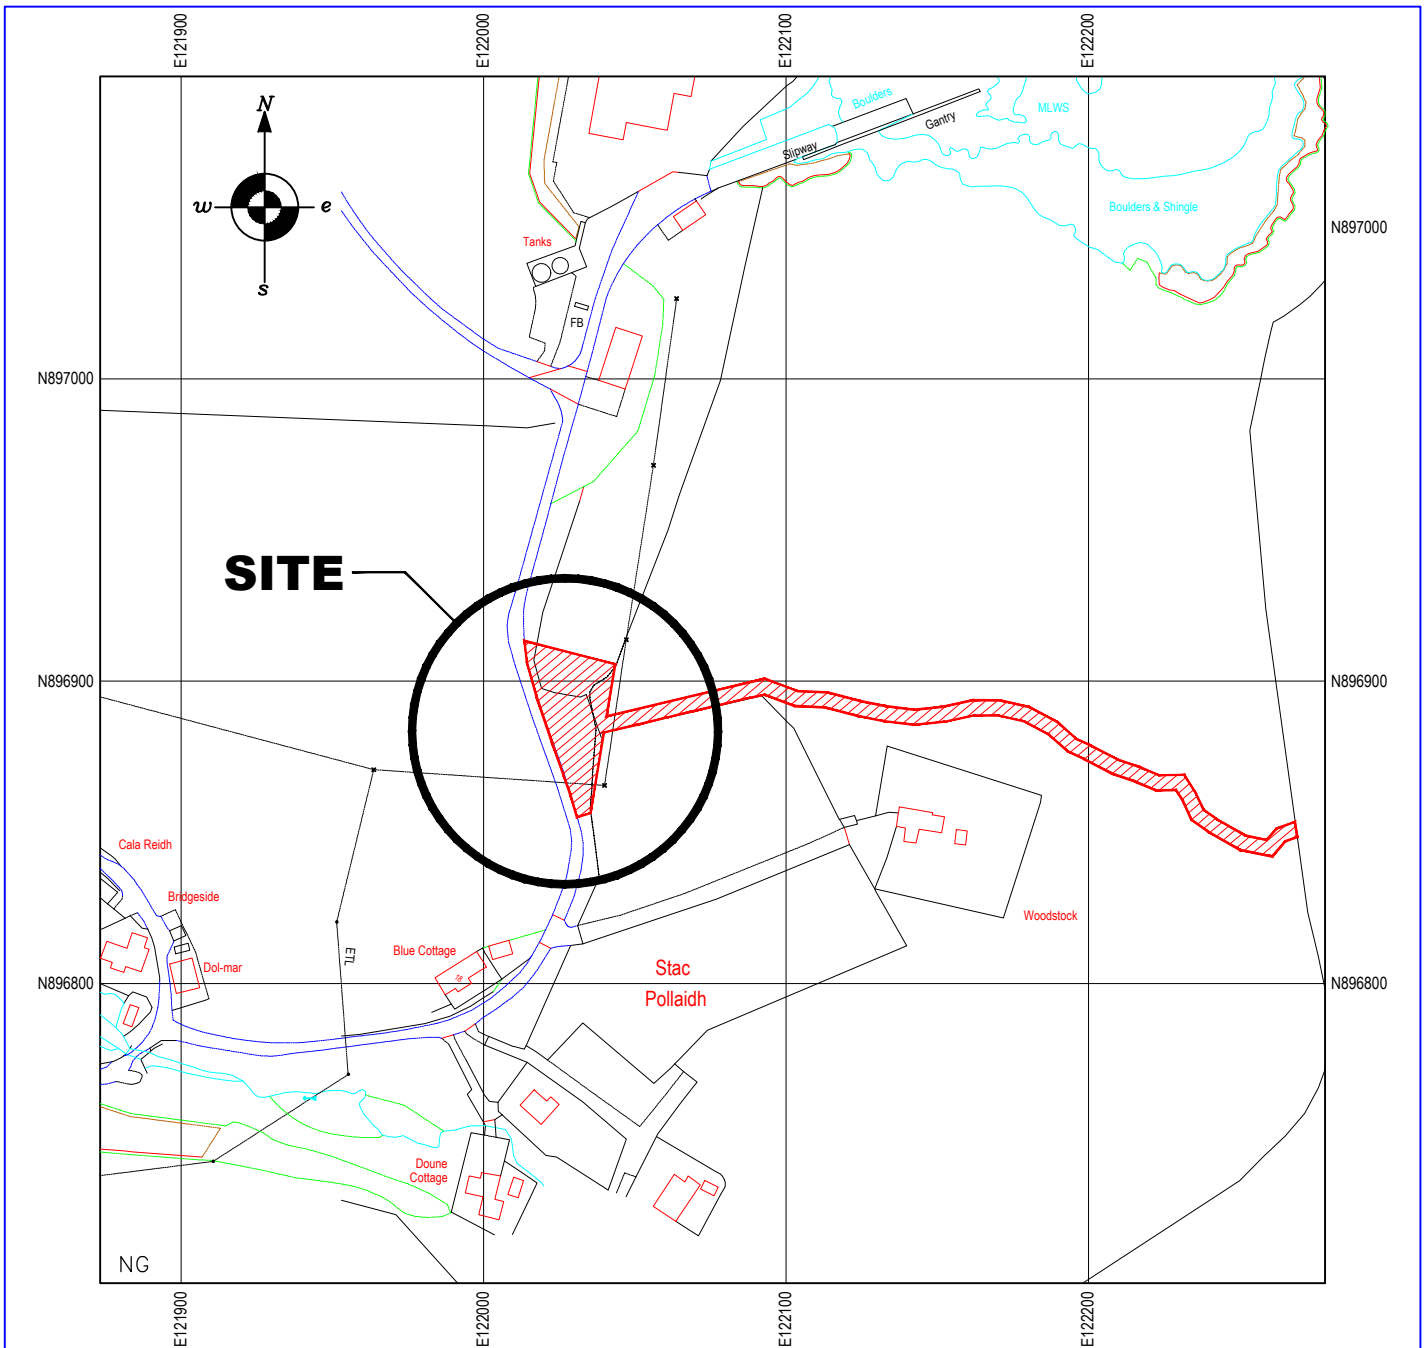

Site Location Plan

Scale 1:2500 @ A4

Site Centred Co-ordinates N.G.R. NG 122029, 896886

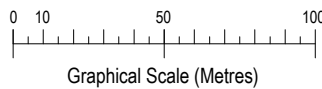

<p style="margin-top: 10px;">2A STEINISH STORNOWAY HS2 0AA</p> <p>TEL (01851) 704703 EMAIL malcolm@maciverconsultancy.com</p>				
	REV.	REVISION NOTE	DATE	INITIALS
<p>SCHEME : NOTH HARRIS TRUST PROPOSED PARKING AND PATH</p>	<p>SCALE(S) : 1:2500 @ A4</p>	<p>DATE : APRIL 2024</p> <p>DRAWN : ERL</p> <p>CHECKED : MMI</p>		
<p>TITLE : SITE LOCATION PLAN</p>	<p>DRAWING NO. : 24/37/03 PLANNING</p>			



REV.	REVISION NOTE	DATE	INITIALS


MACIVER CONSULTANCY SERVICES
 2A STENISH STORNDWAY
 HS2 0AA
 TEL (01851) 704703
 EMAIL malcolm@maciverconsultancy.com

SCHEME:
**NOTH HARRIS TRUST
 PROPOSED PARKING AND PATH**

TITLE:
PARKING LAYOUT PROPOSAL

FORMAT:	SCALE(S):	DATE:	April 2024
A1	1:375	DRAWN:	MMI
A3	1:750	CHECKED:	SMI

DRAWING NO.:
24/37/02 PLANNING