


SIGHT LINE LOOKING SOUTH WEST

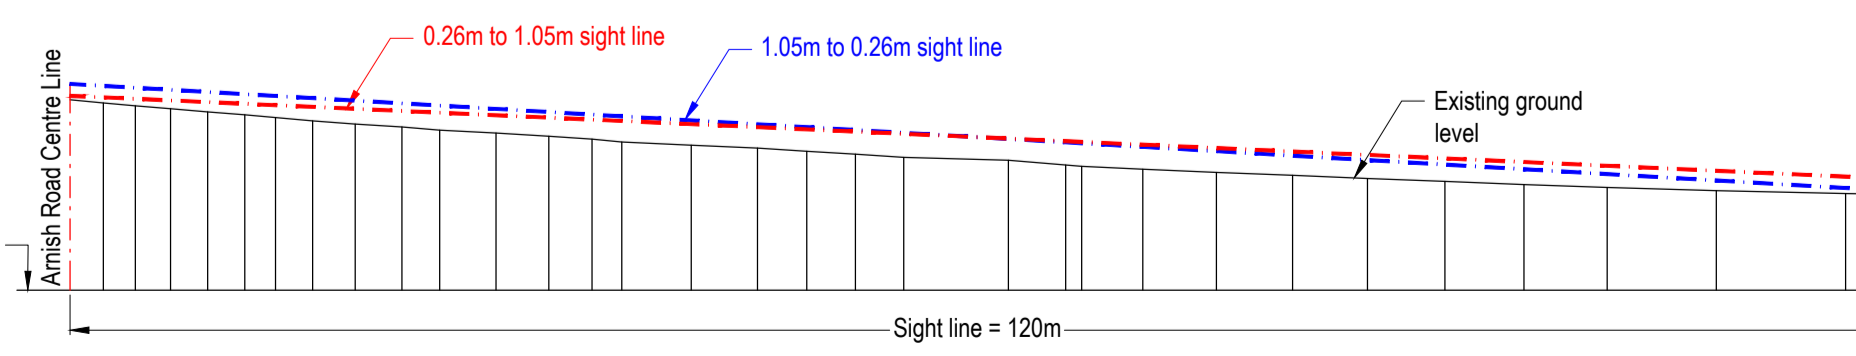

SIGHT LINE LOOKING NORTH EAST

REV.	REVISION NOTE	DATE	INITIALS
		2A STENISH STORNOWAY HS2 0AA TEL: (01851) 704703 EMAIL: malcolm@macoverconsultancy.com	
SCHEME:			
ARNISH ROAD UPGRADE			
TITLE:			
A859/ ARNISH ROAD VISIBILITY SPLAY AND 75m BLADE SWEEP PATH			
FORMAT:	SCALE(S):	DATE:	NOVEMBER 2023
A1	1:500	DRAWN:	MMI
A3	1:1000	CHECKED:	SMI
DRAWING NO.:		23/139/16 PLANNING	