




SIGHT LINE LOOKING SOUTH EAST

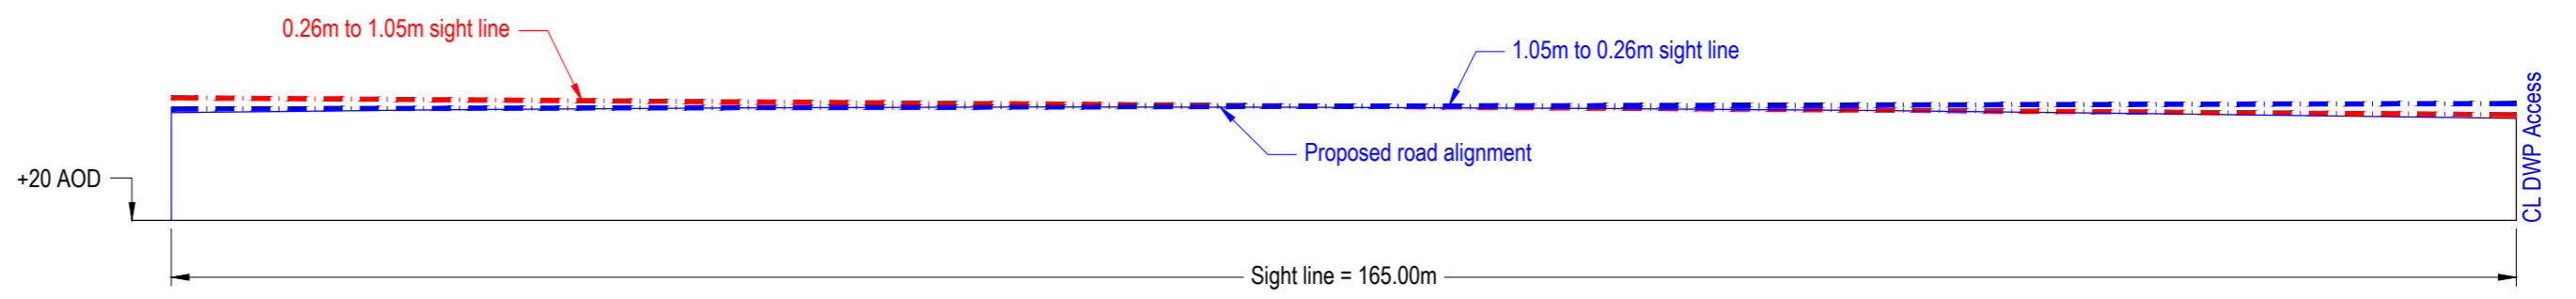

SIGHT LINE LOOKING NORTH WEST

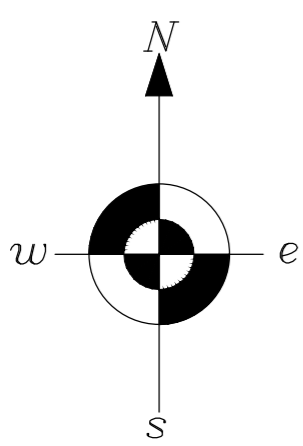

REV.	REVISION NOTE	DATE	INITIALS

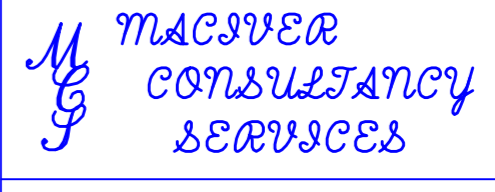
MACGOWER CONSULTANCY SERVICES
 2A STEINISH STORNOWAY HS2 0AA
 TEL (01851) 704703
 EMAIL malcolm@macgoverconsultancy.com

SCHEME:

ARNISH ROAD UPGRADE

TITLE:

DEEP WATER PORT ACCESS/ ARNISH ROAD VISIBILITY SPLAY AND 75m BLADE SWEEP PATH

FORMAT:	SCALE(S):	DATE:	NOVEMBER 2023
A1	1:500	DRAWN:	MMI
A3	1:1000	CHECKED:	SMI

DRAWING NO.:

23/139/17 PLANNING