
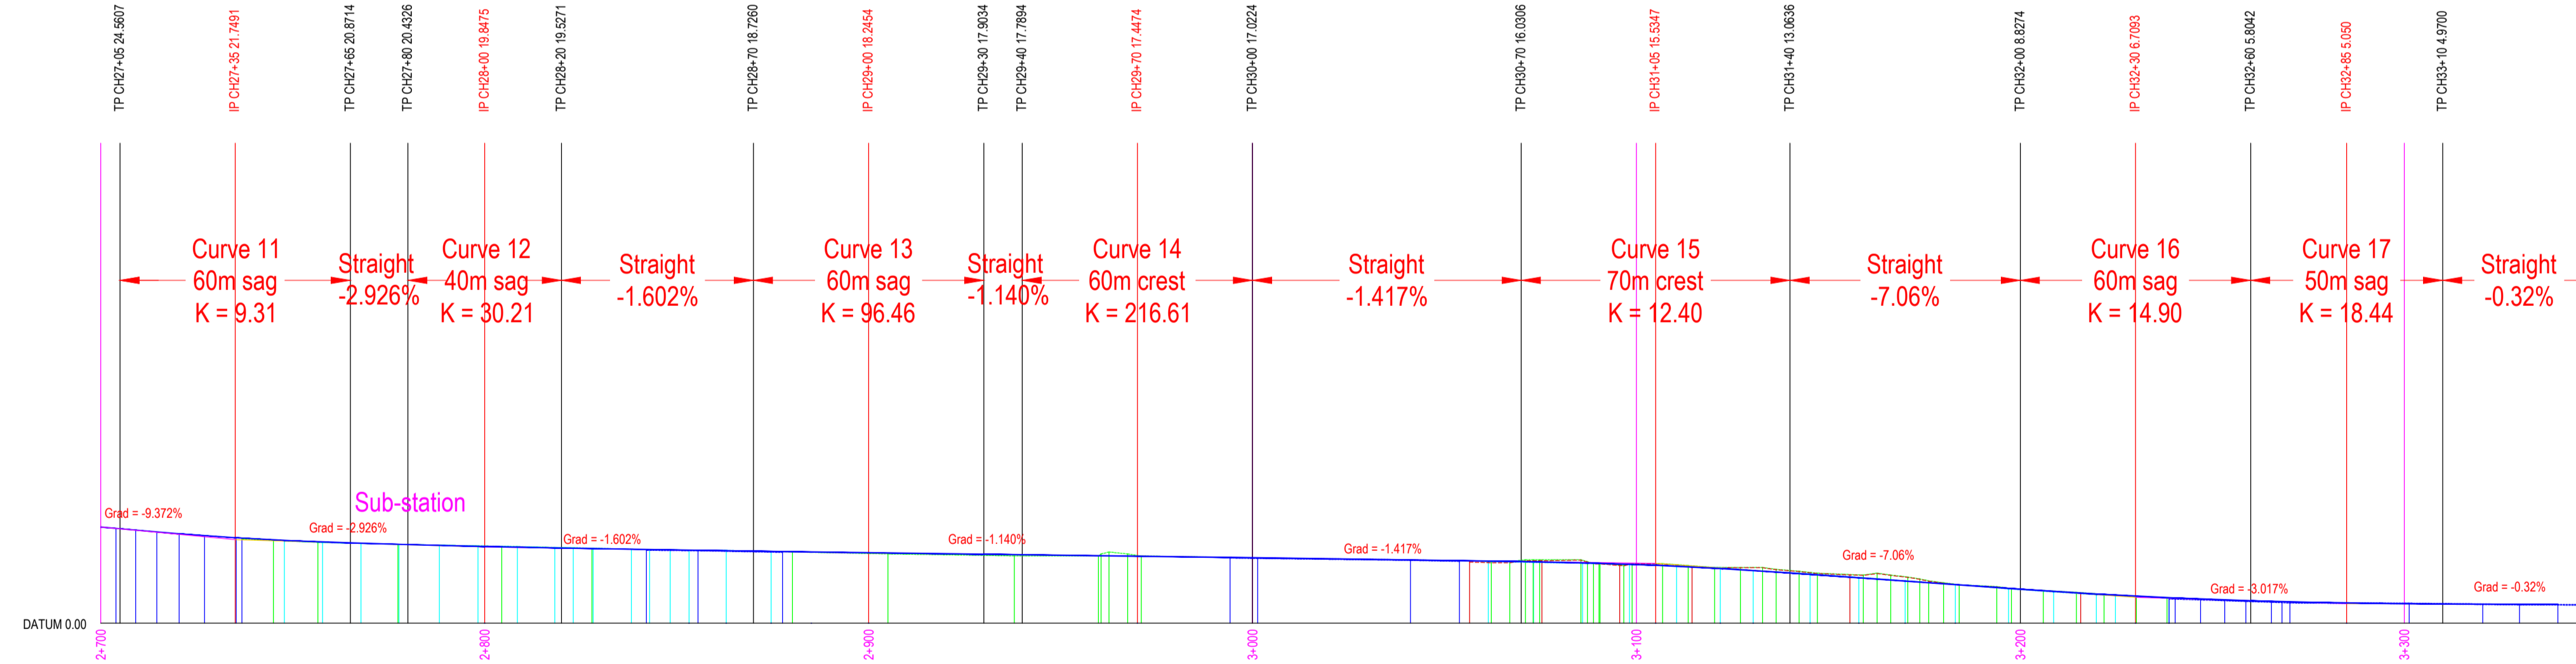
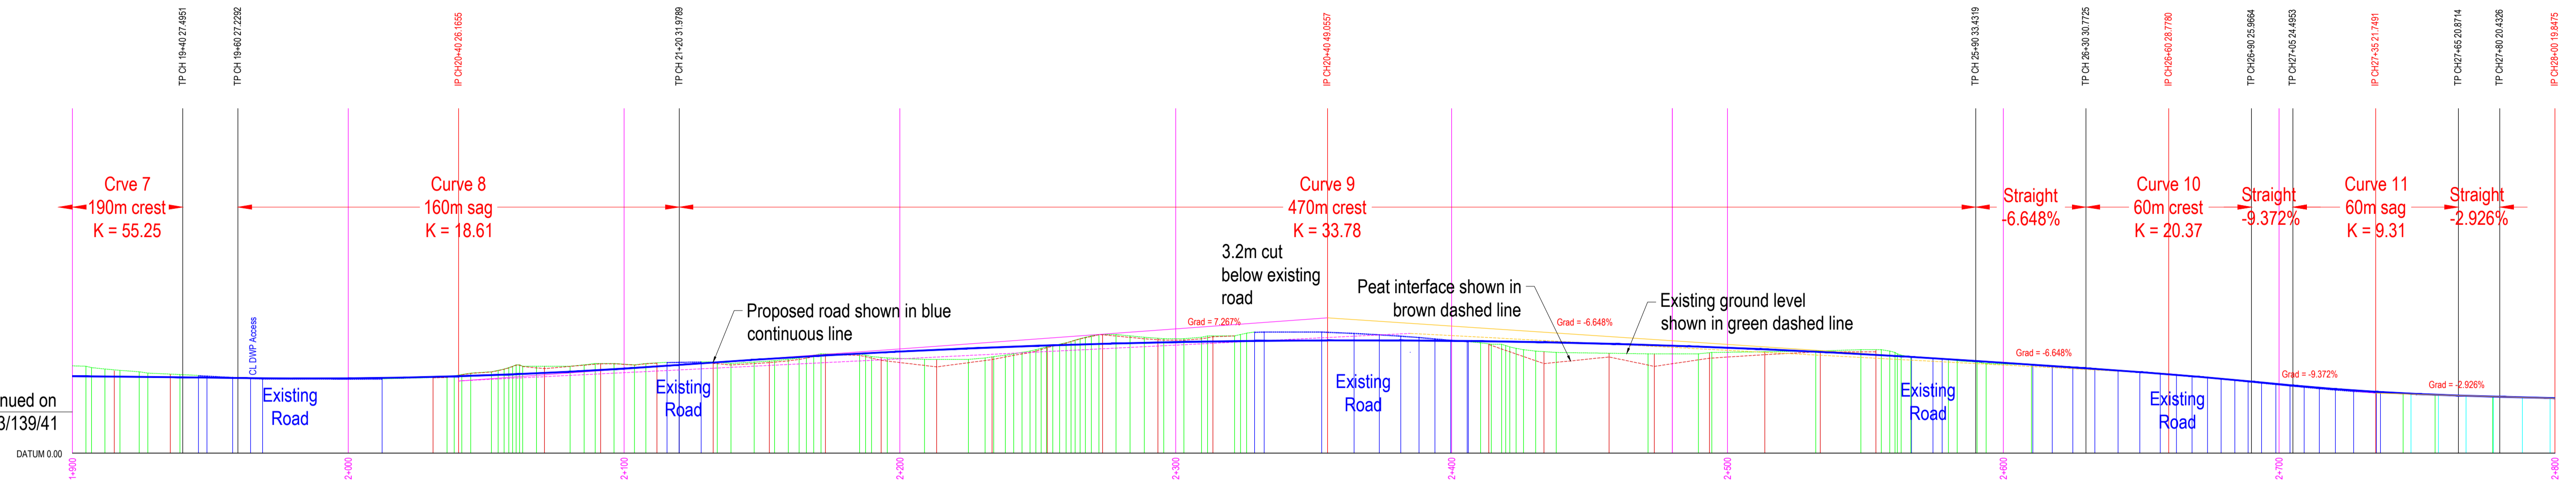


Continued on
Drawing 23/139/41

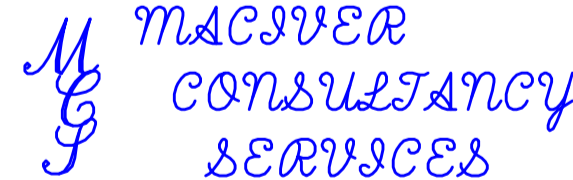

REV	REVISION NOTE	DATE	INITIALS


MACIVER CONSULTANCY SERVICES
 2A STEINISH STORNOWAY HS2 0AA
 TEL (01851) 704703
 EMAIL malcolm@maciverconsultancy.com

SCHEME :

ARNISH ROAD UPGRADE

TITLE :

LONGITUDINAL SECTION SHEET 2 of 2

FORMAT :	SCALE(S) :	DATE :	OCTOBER 2023
A1	1:1250	DRAWN :	MMI
A3	1:2500	CHECKED :	SMI

DRAWING NO. : **23/139/42 PLANNING**