



COMHAIRLE NAN EILEAN SIAR

The Town and Country Planning Scotland Act 1997 – Section 36(1)

Town and Country Planning General Development Procedure Order 2013 Regulation 16

Planning Register - Part 1

Application Details

Reference Number	24/00332/LBC
Date registered as valid	24/09/24
Description of Development	Installation of protective reinforced glass over exterior of 9 windows on south and south west elevations to protect original windows.
Address or description of location to which the document relates	Stevenson House 1, Eilean Glas, Scalpay, Isle of Harris, HS4 3YG
Co-ordinates	E 124 725, N 894 729
Applicant Name	Mrs Brenda Ford-Sagers, Friends of Eilean Glas Trust
Applicant Address	Tigh Sgoile, Kyles Scalpay, Isle of Harris, HS3 3BS
Agent name (if applicable)	N/A
Agent address (if applicable)	N/A

The above application summary is accompanied by plans and drawings sufficient to describe the development and where relevant any design statement.

Important Note: on Tuesday 07 November 2023, Comhairle nan Eilean Siar experienced a criminal cyber incident and is working with Police Scotland, the Scottish Government and the National CyberSecurity Centre to investigate the matter.


The Online Planning Portal remains unavailable as does our suite of integrated software and hardware systems. In order to enable access by the wider public to application documents and consult upon planning applications, interim systems have been put in place on the temporary website of Comhairle nan Eilean Siar, including a rudimentary facility to display a limited number of documents per application.

Any party wishing to view the application file in full may do so at the offices of Comhairle nan Eilean Siar at Sandwich Road, Stornoway Isle of Lewis, HS1 2BW or Balivanich, Isle of Benbecula. HS7 5LA, ordinarily between 9am and 5pm Monday to Friday (excluding public and local holidays). It is recommended that in advance of visiting an office to view an application that you make an appointment by sending an email to planning@cne-siar.gov.uk

O.S. LOCATION PLAN A 1:2500

LBC APPLICATION 24/00332


A

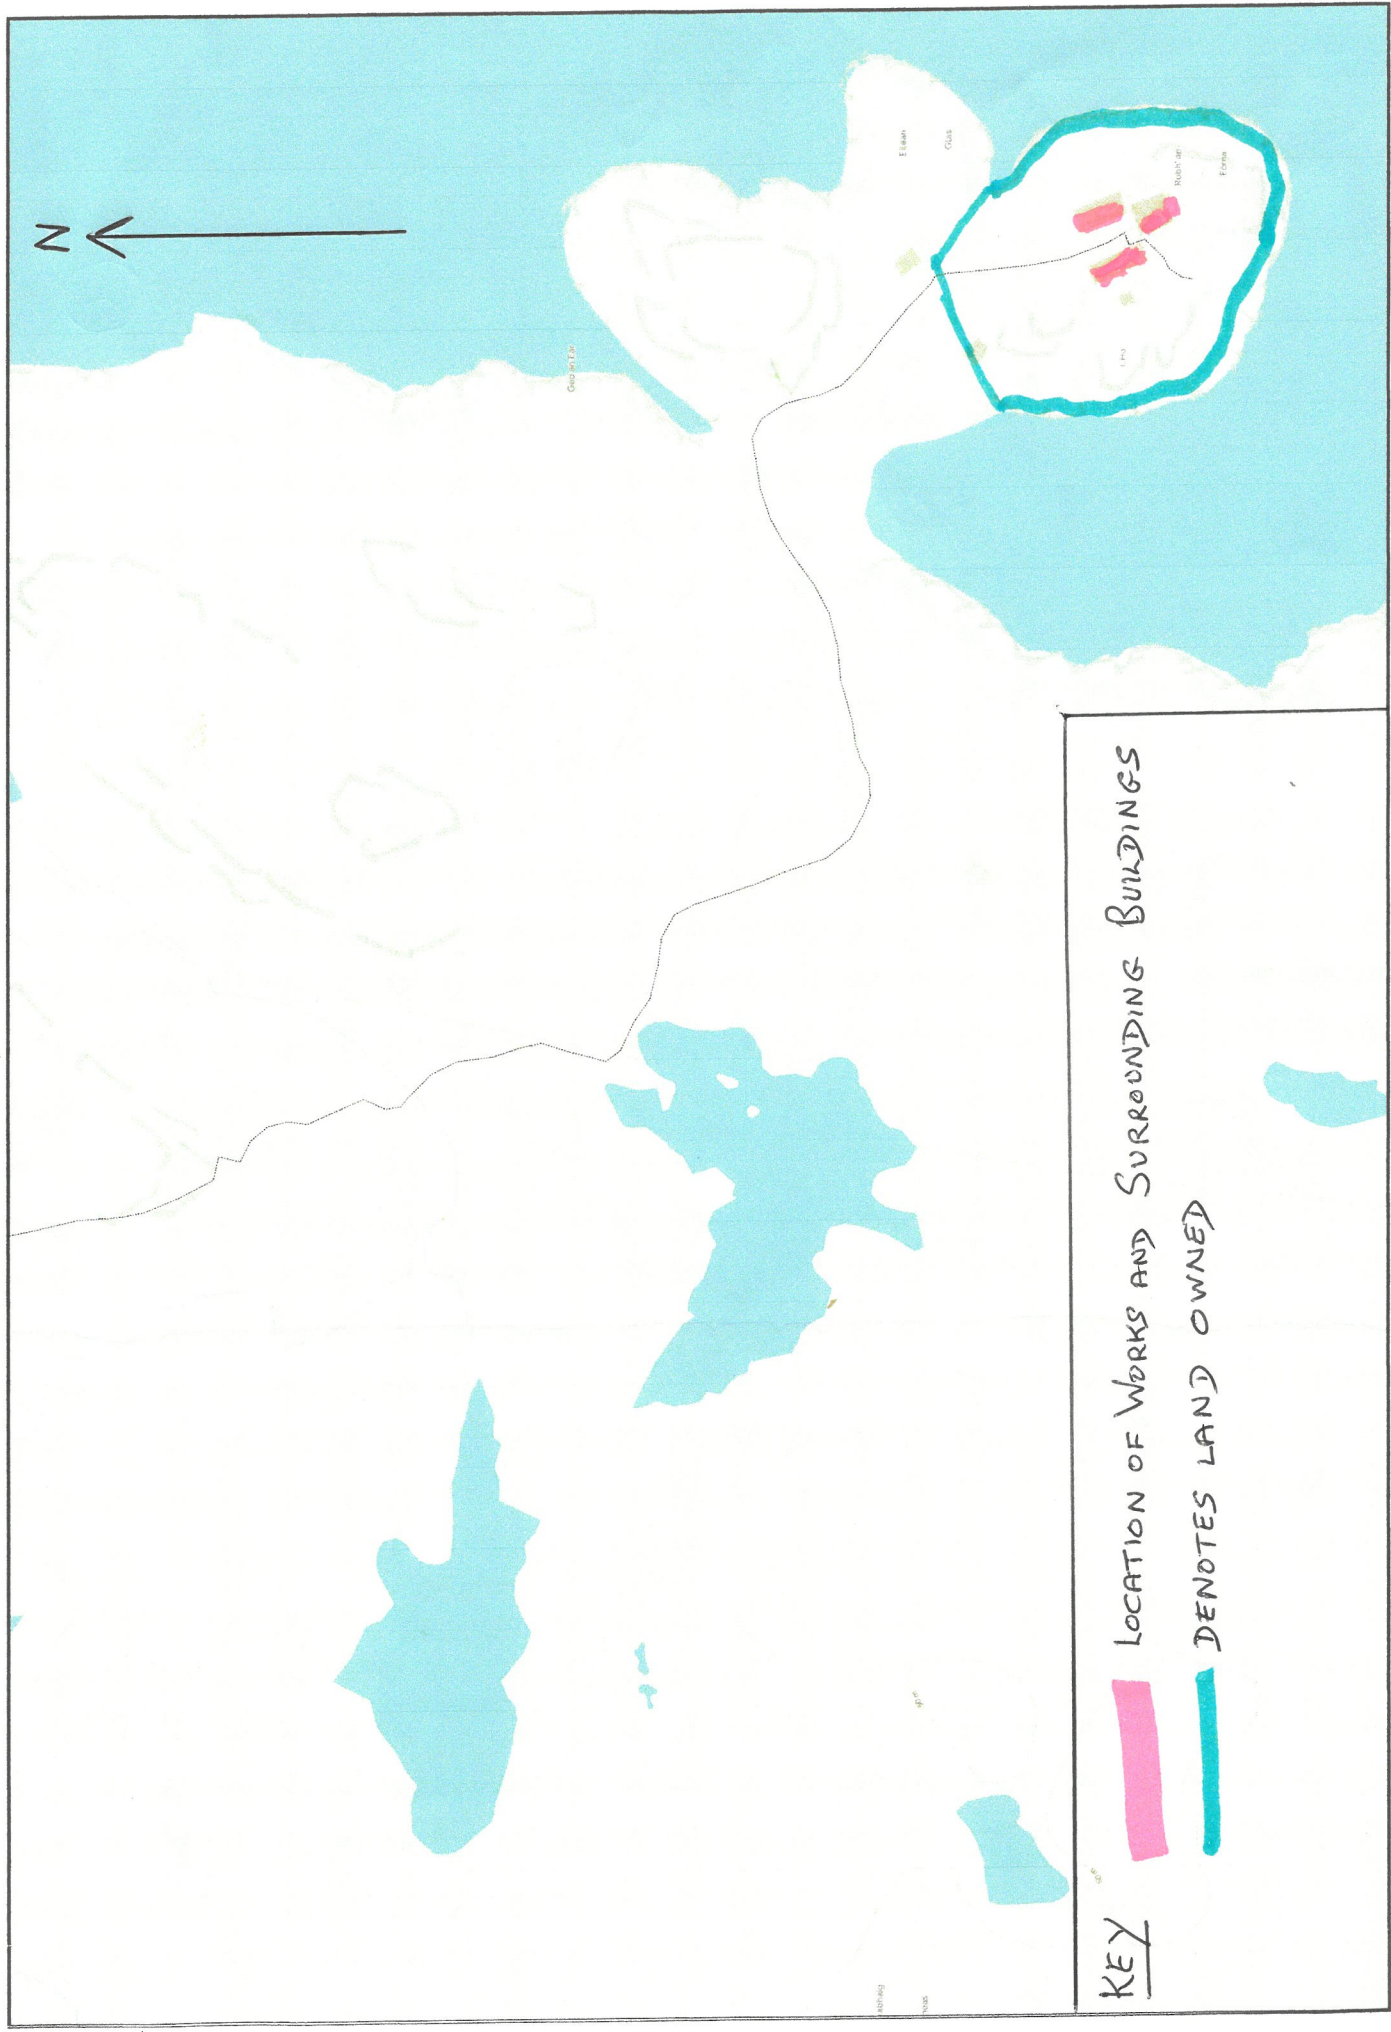

B

APPLICATION FOR LISTED BUILDING CONSENT
EILEAN GLAS LIGHTHOUSE, SCALPAY, HARRIS.

LOCATION PLAN B

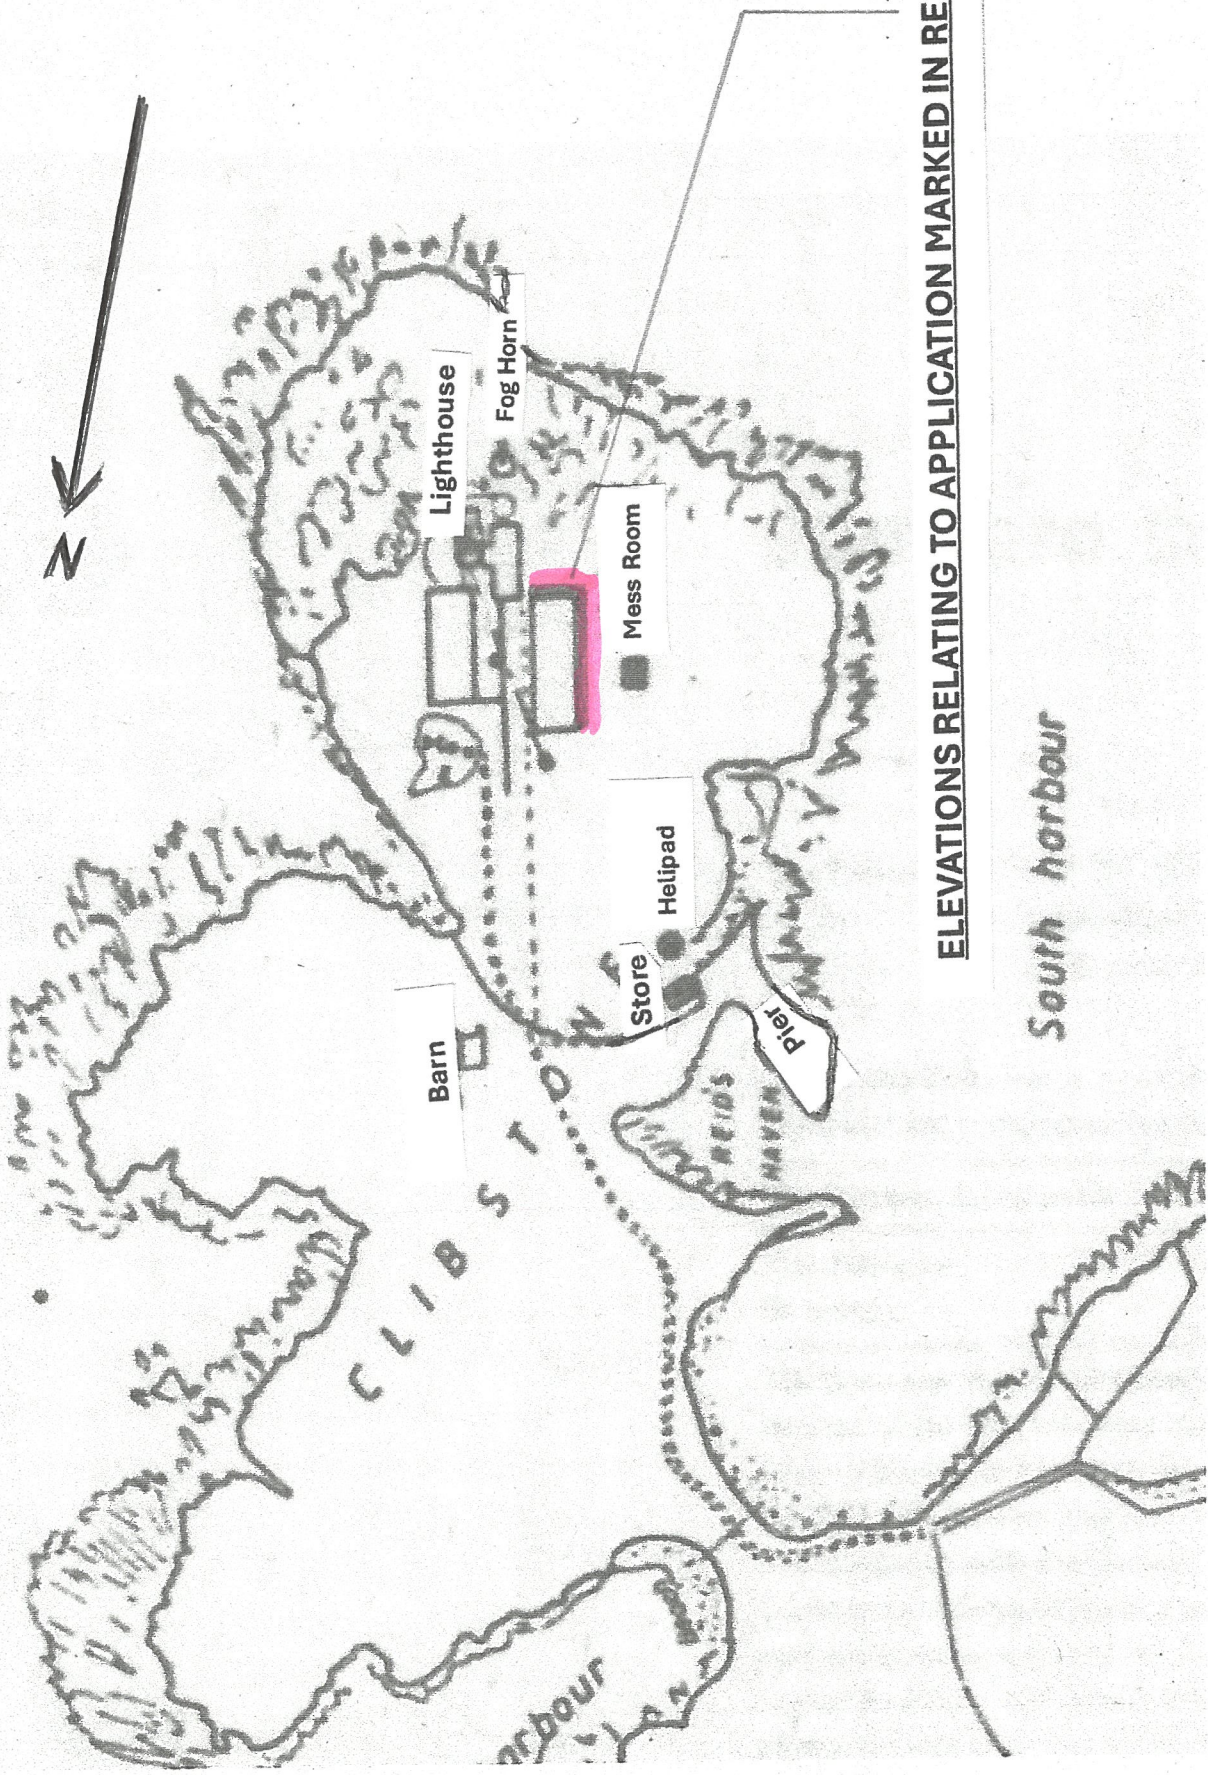


ELEVATIONS RELATING TO APPLICATION MARKED IN RED

South harbour

L.B.C. APPLICATION 24/00332

FILEAN GLAS LIGHTHOUSE, SCALPAY, HARRIS.

③ DRAWINGS OF PROPOSED EXTERIOR GLAZING

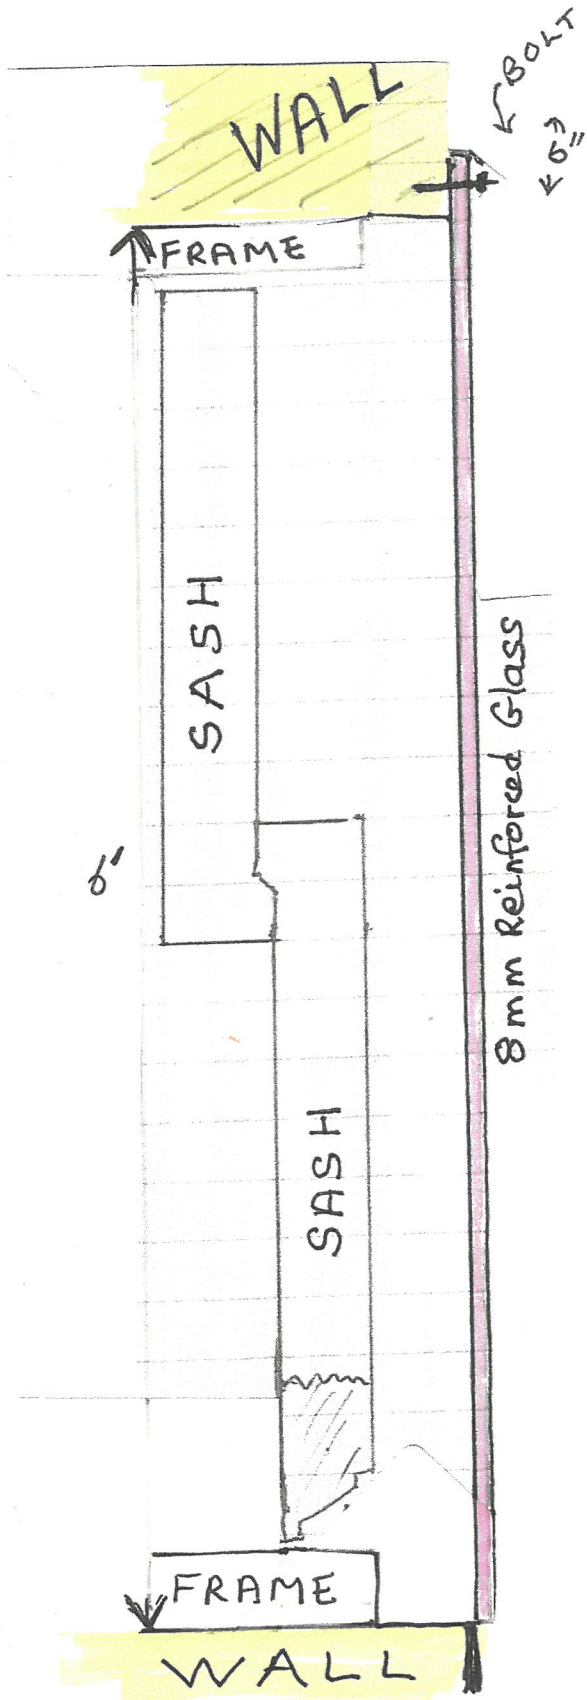

⑥ BOLTS : 6 per window

EILEAN GLAS LIGHTHOUSE, SCALPAY, HARRIS.

LISTED BUILDING CONSENT APPLICATION

BUILDING: Principal Keeper's House and Former Engine Room, currently Tea Room.

Proposal: To fit a total of 9 sheets of reinforced ^{9mm} glass over 7 full-size windows plus two smaller windows on bathroom and kitchen, for the purpose of protecting the building from sea and storm water ingress through sash windows which are 117 years old and very exposed. **Nothing will be removed from the building, replaced, or changed in any way**

SOUTH-WEST ELEVATION



- | | | | | | | | | | |
|----------|-----------|-------------|-----------|---------|--------|--------------|-------------|----------|----------|
| Bed-Room | Bath-Room | Dining-Room | Rear Door | Kitchen | Toilet | FORMER LOBBY | ENGINE ROOM | Tea-Room | Tea-Room |
|----------|-----------|-------------|-----------|---------|--------|--------------|-------------|----------|----------|

SOUTH ELEVATION



LBC Application 24/00332

EILEAN GLAS LIGHTHOUSE, SCALPAY, HARRIS.

Please find attached:

- 1) Location Plan A O.S Map 1:2500**
Location of works, including surrounding buildings, outlined in red.
Other land owned outlined in blue.
North Key.

- 2) Location Plan B**
Larger scale
Elevations to which application relates outlined in red.
North Key

- 3) Drawings of proposed elevations and Section.**

- 4) Specification of Works**
8mm clear toughened glass to be fitted over nine windows in south and west facing elevations, complete with stainless steel threaded rod chemically fixed into wall.
Stand of rubber bushes and stainless nuts to allow removal if required.

MACLEOD AND BUCHANAN