



APPLICATION PLANS

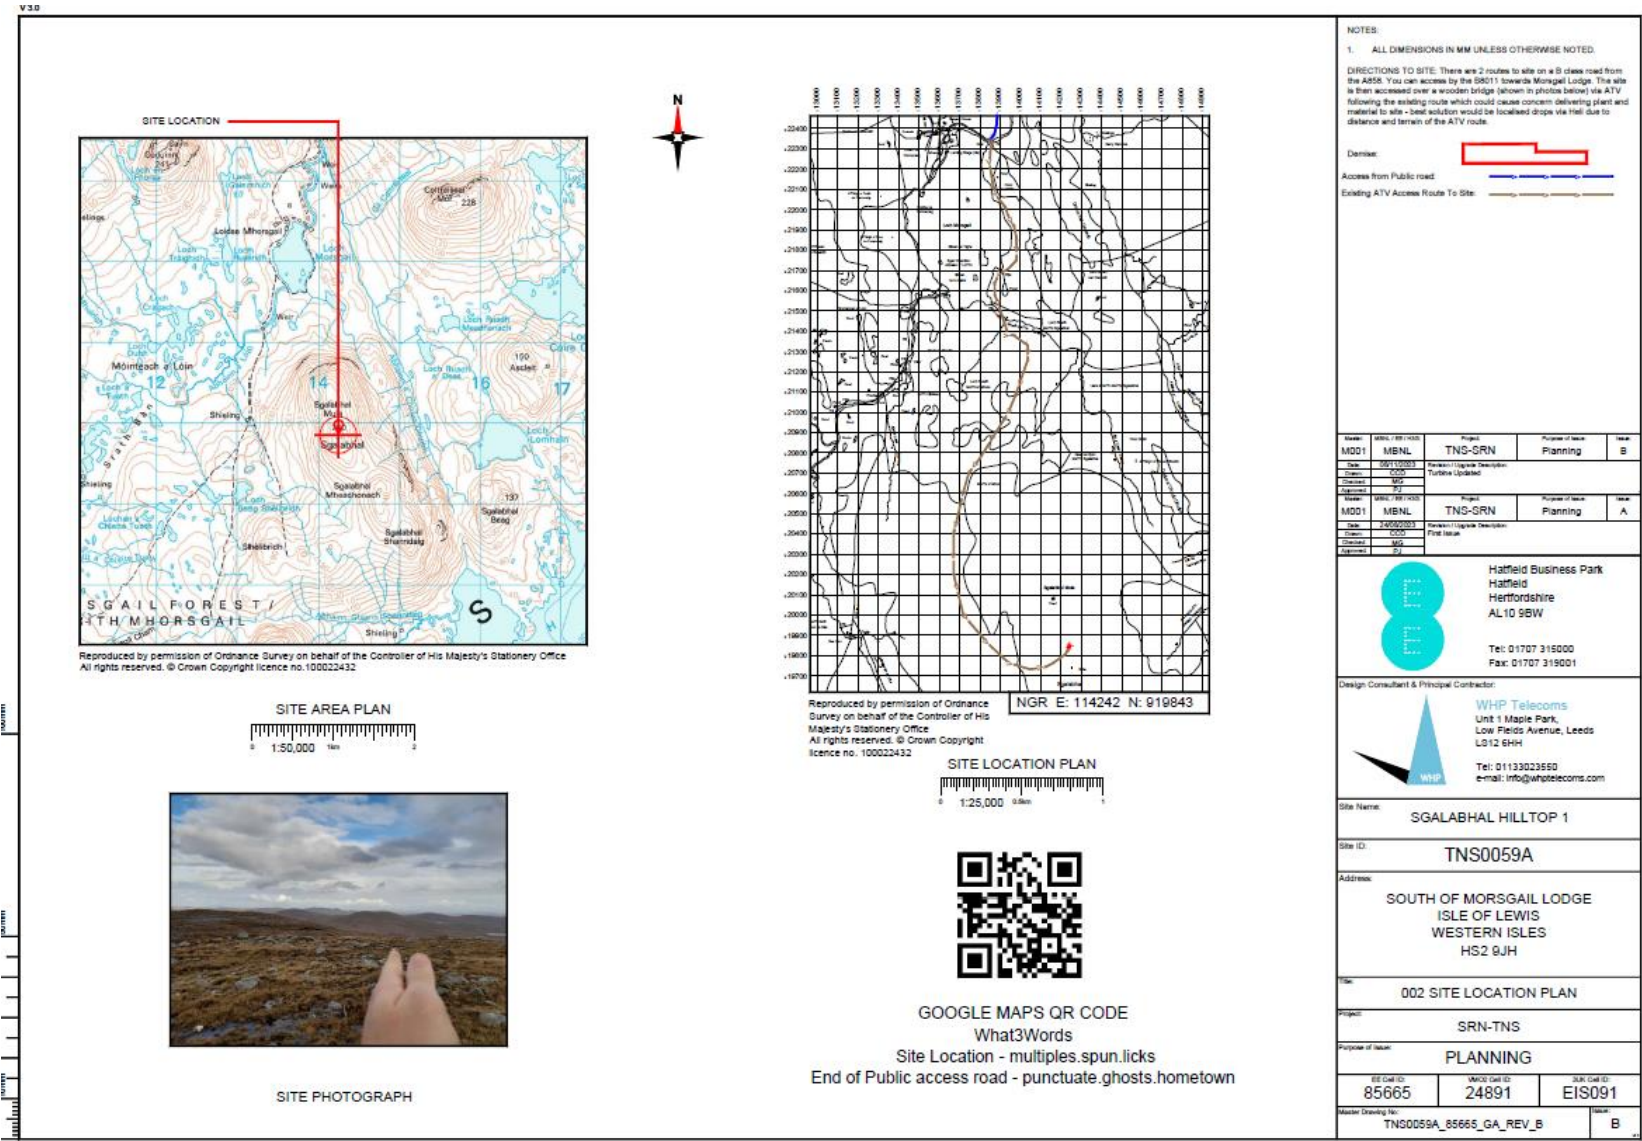

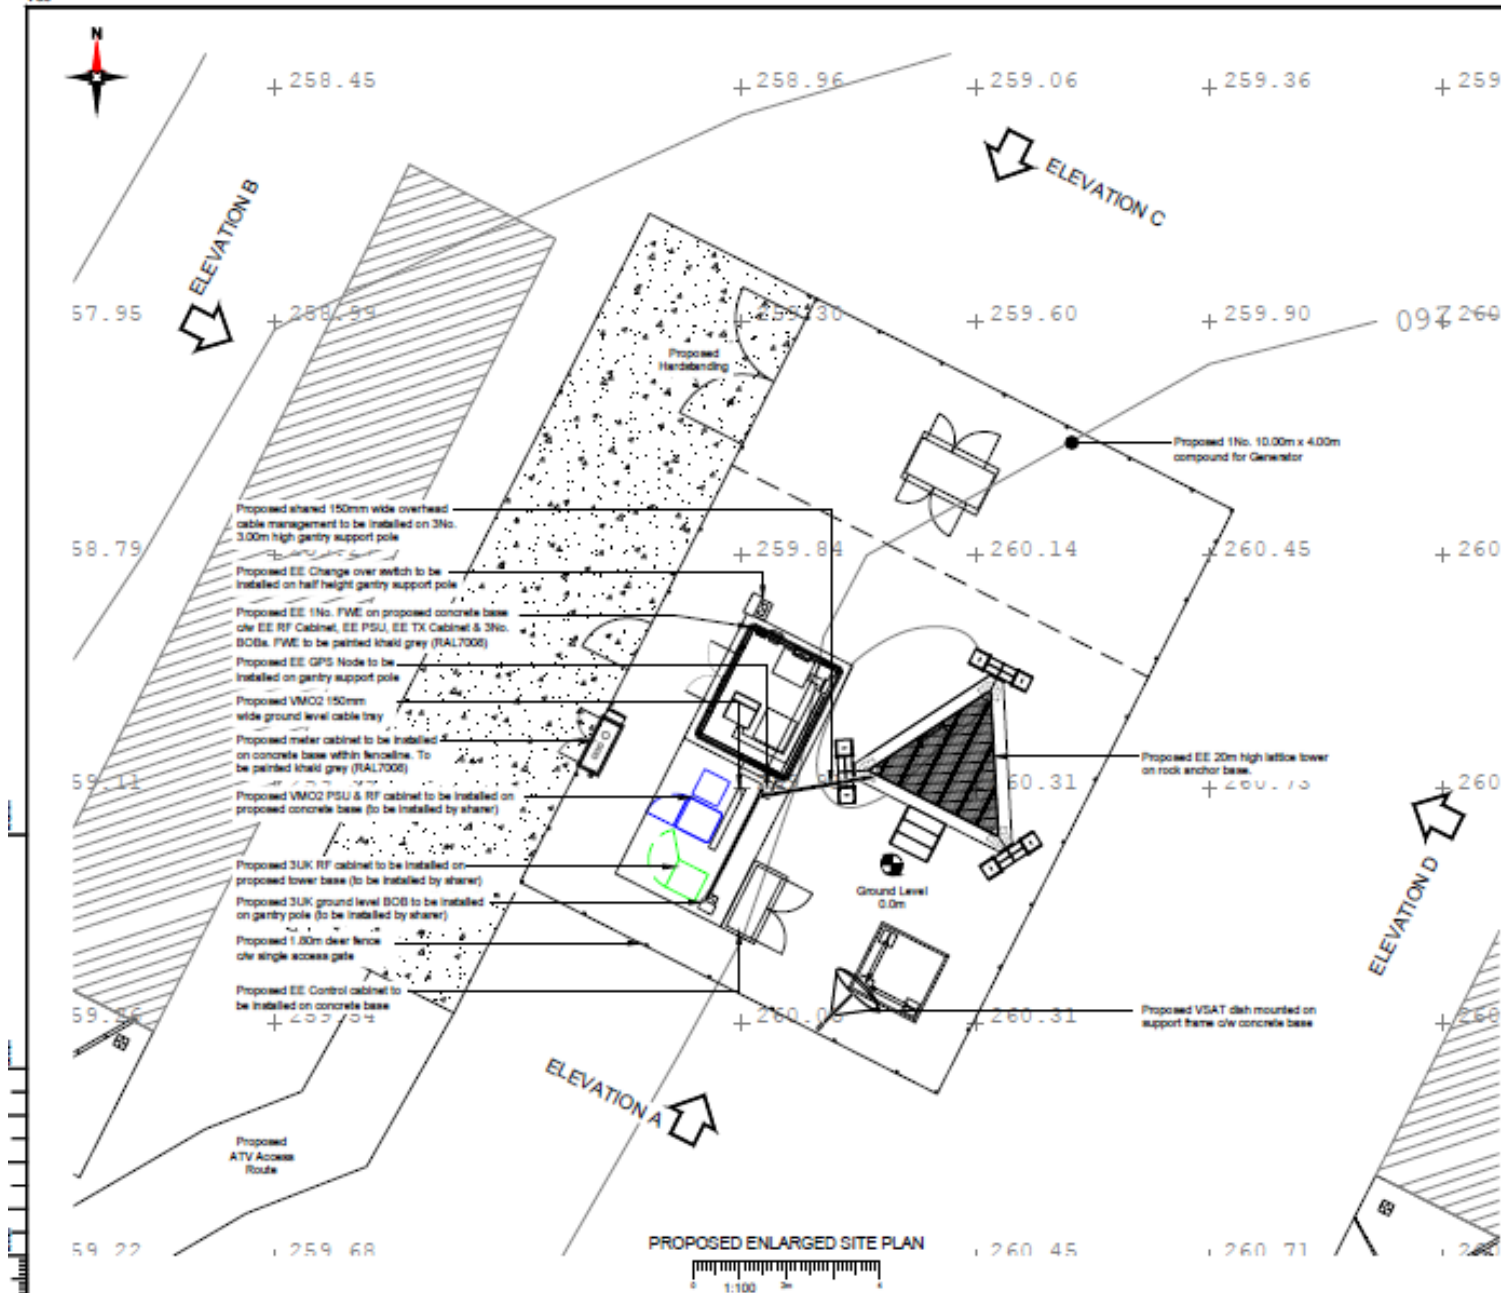

NOTES:

1. ALL DIMENSIONS IN MM UNLESS OTHERWISE NOTED

Sheet	Rev	Project	Phase	Scale
M001	MDL	TNS-SRN	Planning	B
Sheet	Rev	Project	Phase	Scale
M001	MDL	TNS-SRN	Planning	A
Design Consultant & Principal Contractor:	WHP Telecoms
Unit 1 Maple Park,	
Low Fields Avenue, Leeds	
LS12 9HJ	
Tel: 01133023550	
e-mail: info@whptelecoms.com	

Site Name:	SGALABHAL HILLTOP 1
------------	---------------------

Site ID:	TNS0059A
----------	----------


Address:	SOUTH OF MORSGAIL LODGE ISLE OF LEWIS WESTERN ISLES HS2 9JH
----------	--

Title:	151 PROPOSED ENLARGED SITE PLAN
--------	---------------------------------

Project:	SRN-TNS
----------	---------

Project Name:	PLANNING
---------------	----------

Rev	Rev	Rev
85665	24891	EIS091
Rev	Rev	Rev
TNS0059A_85665_GA_REV_B		B

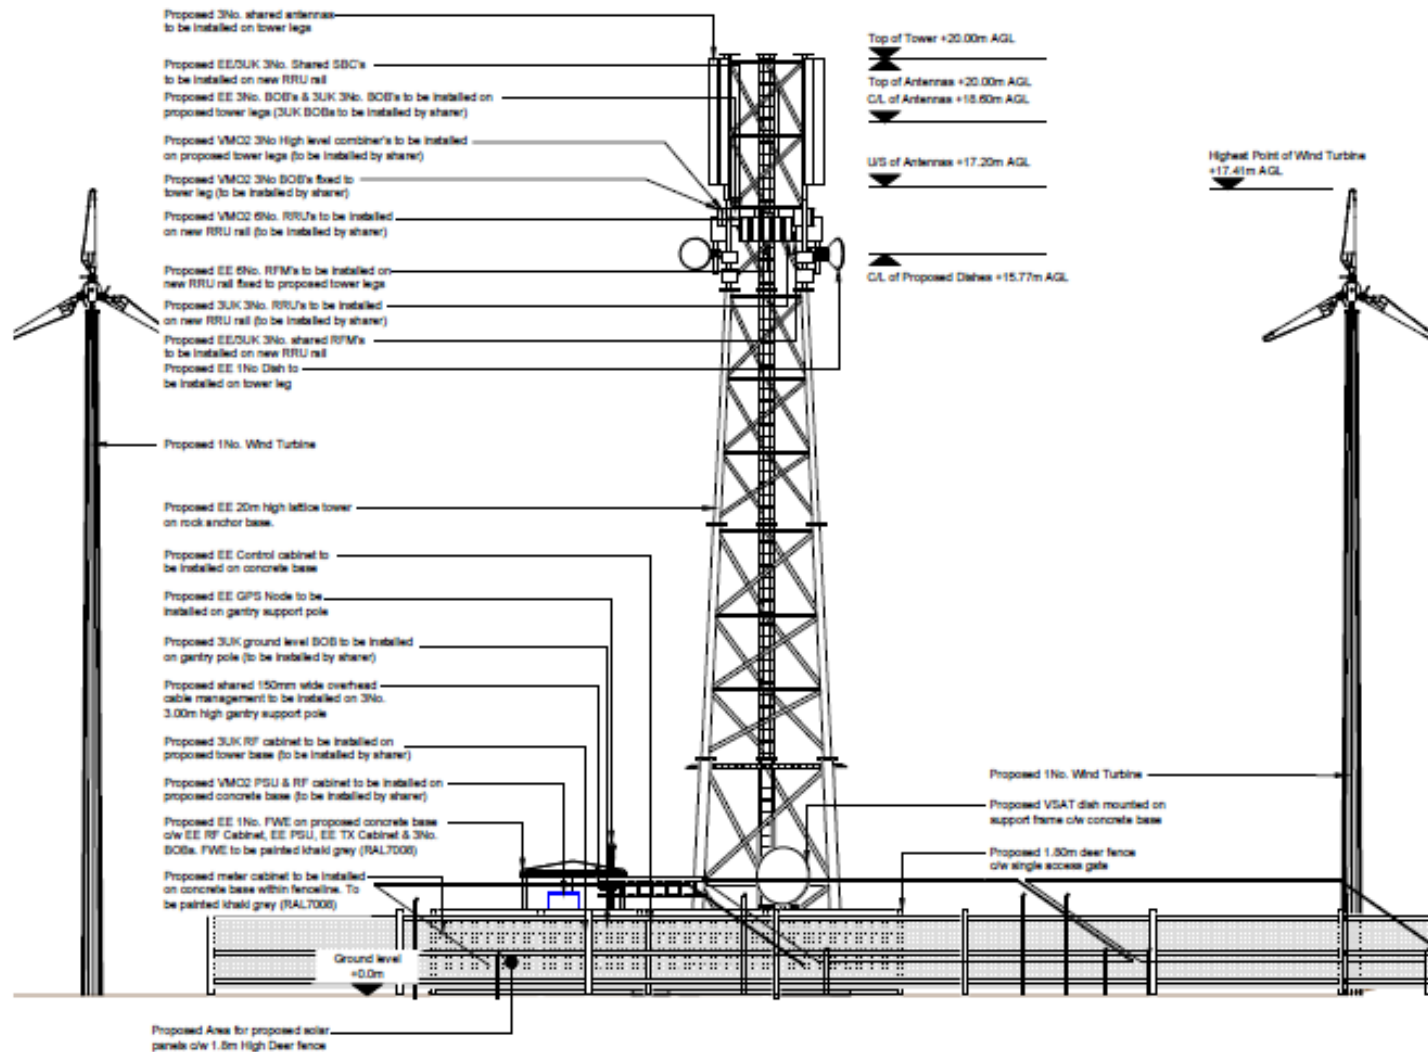

NOTES:

- ALL DIMENSIONS IN MM UNLESS OTHERWISE NOTED.

Ref	Rev	Desc	Project	Project Status	Rev
M001	MBNL	TNS-SRN	Planning	C	
Revision Log/Comments/Date Any Functions Added					
M001	MBNL	TNS-SRN	Planning	B	
Revision Log/Comments/Date Any Functions Added					
M001	MBNL	TNS-SRN	Planning	A	
Revision Log/Comments/Date Any Functions Added					



Hadfield Business Park
Hadfield
Hertfordshire
AL10 9BW

Tel: 01707 315000
Fax: 01707 319001

Design Consultant & Principal Contractor:



WHP Telecoms
Unit 1 Maple Park,
Low Fields Avenue, Leeds
LS12 6HH

Tel: 01133023550
e-mail: info@whptelecoms.com

Site Name: SGALABHAL HILLTOP 1

Site ID: TNS0059A

Address:
SOUTH OF MORSGAIL LODGE
ISLE OF LEWIS
WESTERN ISLES
HS2 9JH

Site: 250 PROPOSED SITE ELEVATION A

Project: SRN-TNS

Project of Issue: PLANNING


Rev Call ID: 85665


Rev Call ID: 24891

Rev Call ID: EIS091

Scale Drawing to: TNS0059A_85665_GA_REV_C

Rev: C

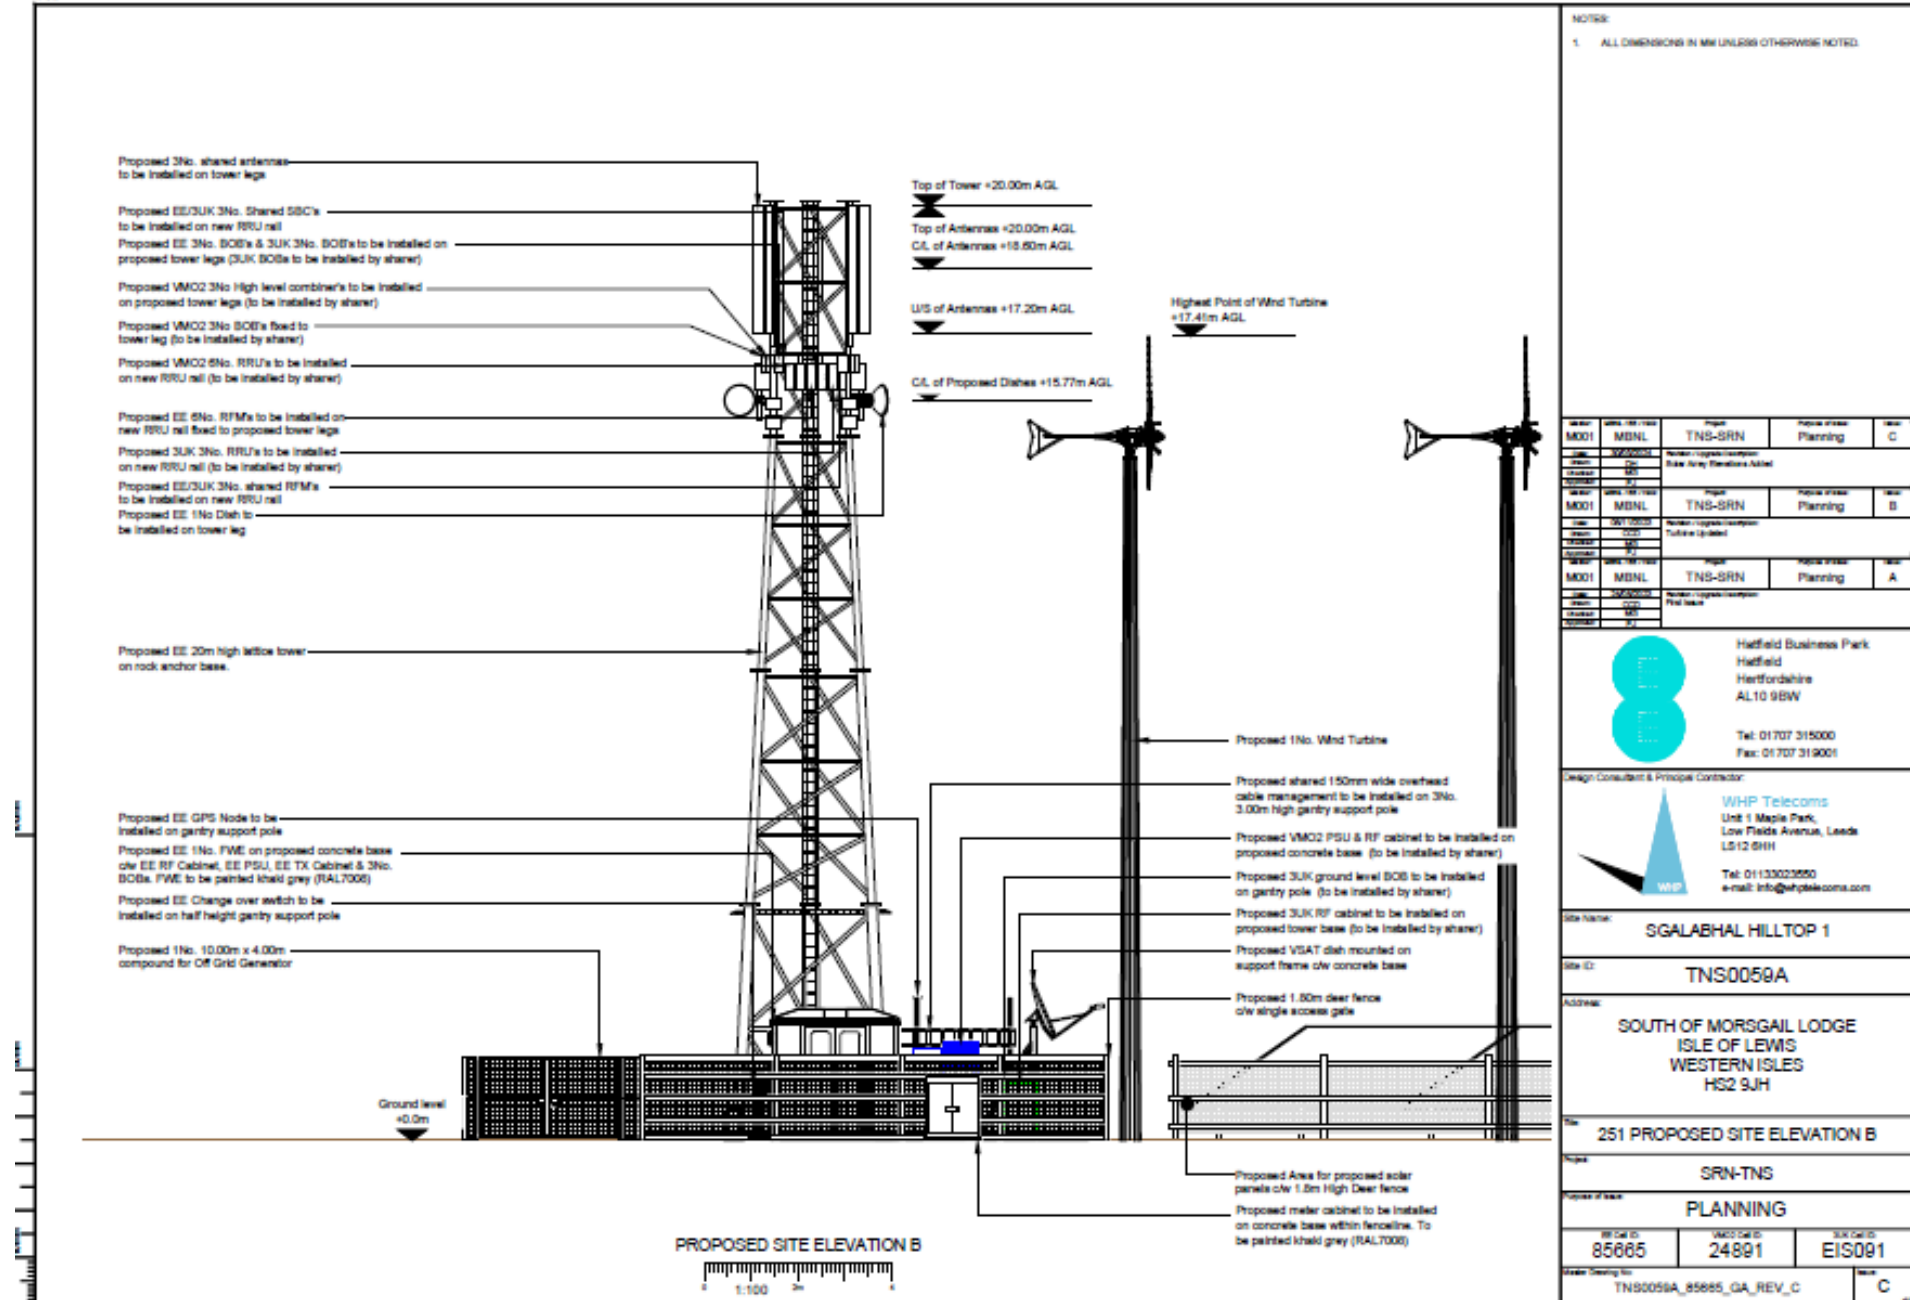

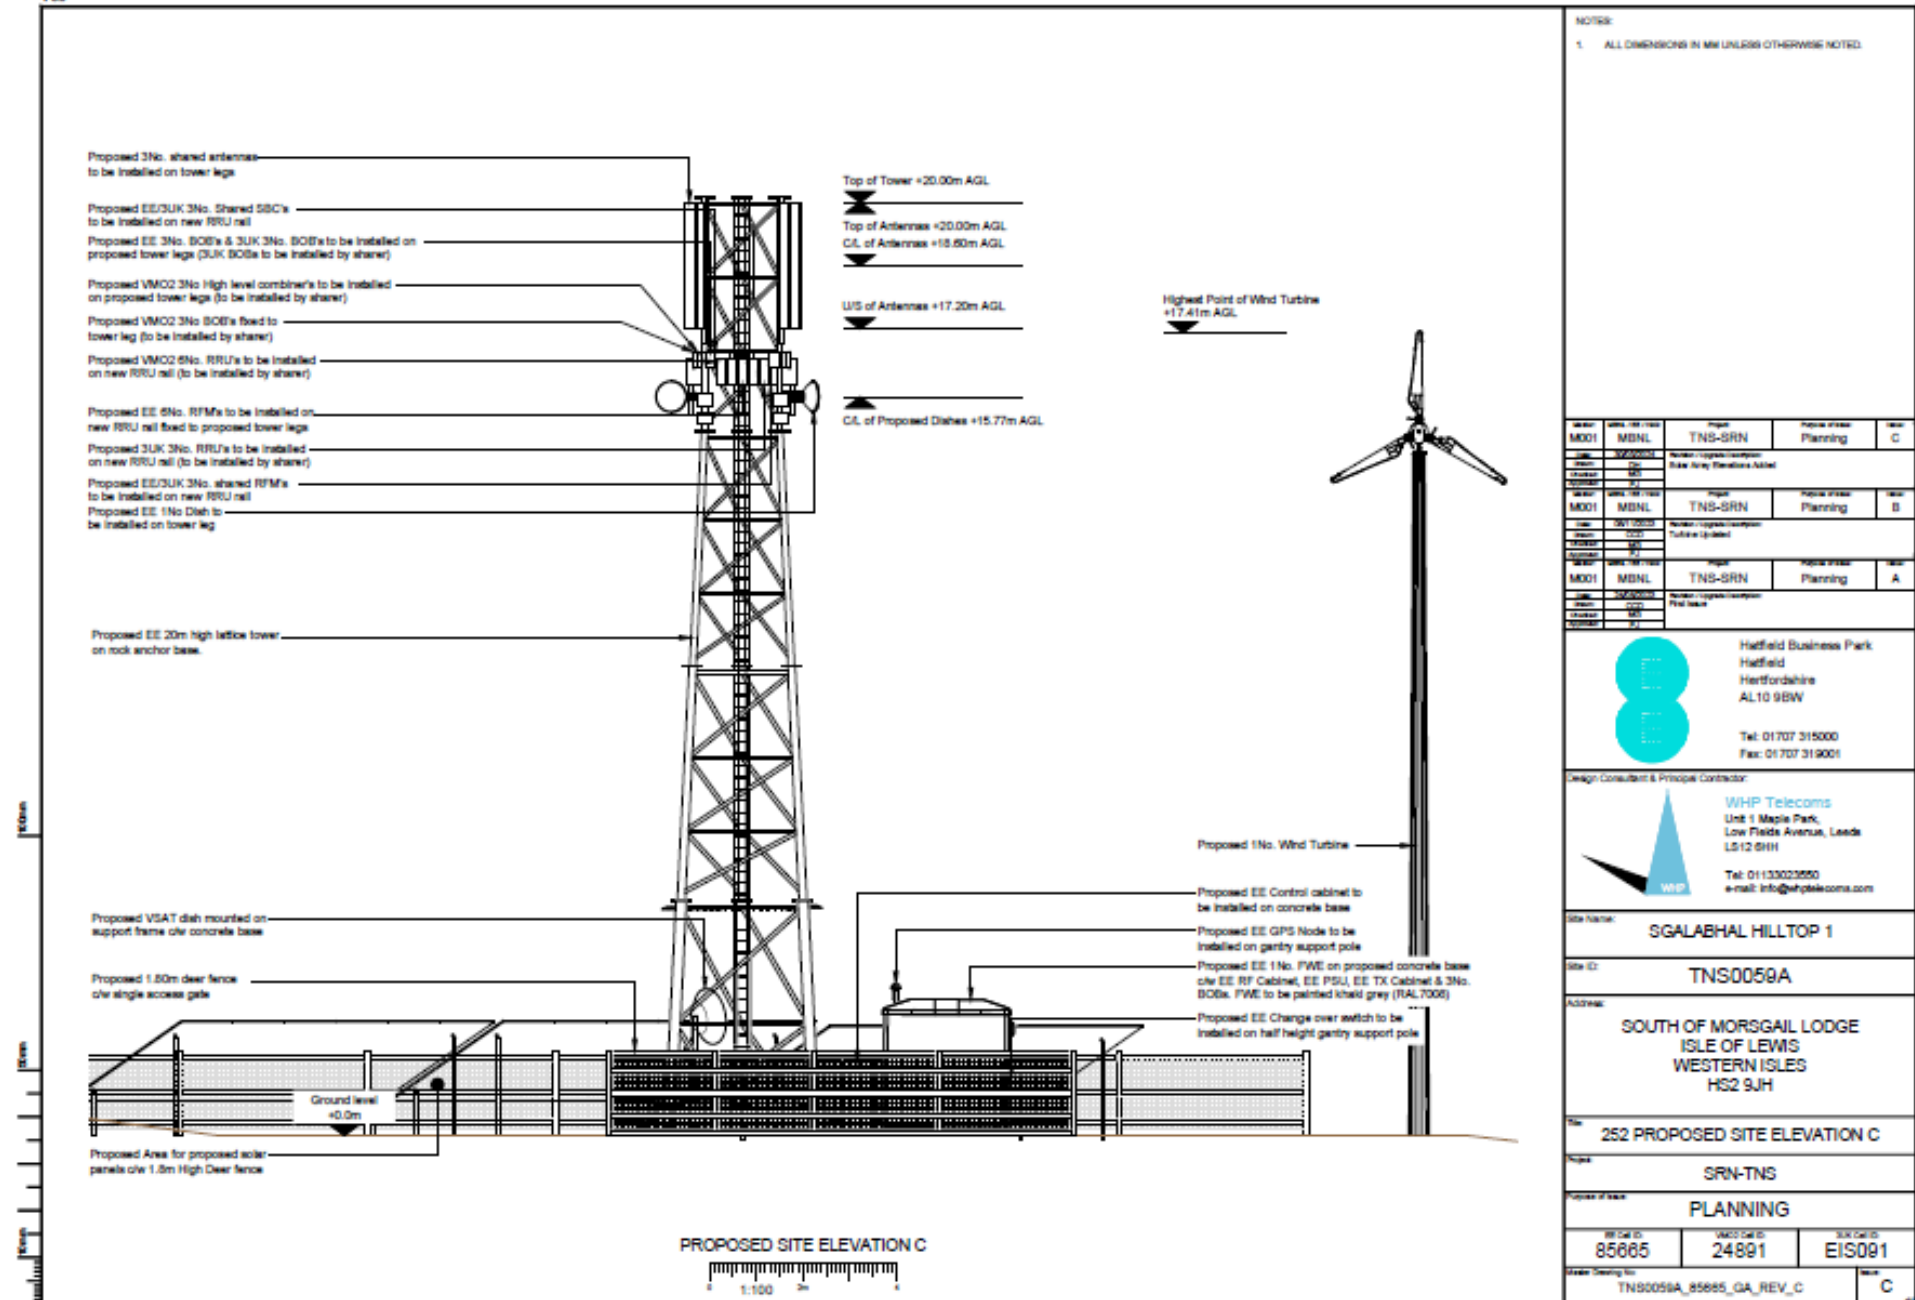

NOTES:


- ALL DIMENSIONS IN MM UNLESS OTHERWISE NOTED.

Ref	Rev	Desc	Project	Project status	Rev
MO01	MBNL	TNS-SRN	Planning	C	
MO01	MBNL	TNS-SRN	Planning	B	
MO01	MBNL	TNS-SRN	Planning	A	
MO01	MBNL	TNS-SRN	Planning	A	

	Hatfield Business Park Hatfield Hertfordshire AL10 9BW Tel: 01707 315000 Fax: 01707 319001
---	---

	WHP Telecoms Unit 1 Maple Park, Low Fields Avenue, Leeds LS12 9HH Tel: 01133023550 e-mail: info@whptelecoms.com
--	---

Site Name:	SGALABHAL HILLTOP 1
Site ID:	TNS0059A
Address:	SOUTH OF MORSGAIL LODGE ISLE OF LEWIS WESTERN ISLES HS2 9JH
Ten:	252 PROPOSED SITE ELEVATION C
Project:	SRN-TNS
Project Name:	PLANNING
Ref ID:	85665
WMS ID:	24891
UK ID:	EIS091
Model Drawing No:	TNS0059A_85665_GA_REV_C
Rev:	C

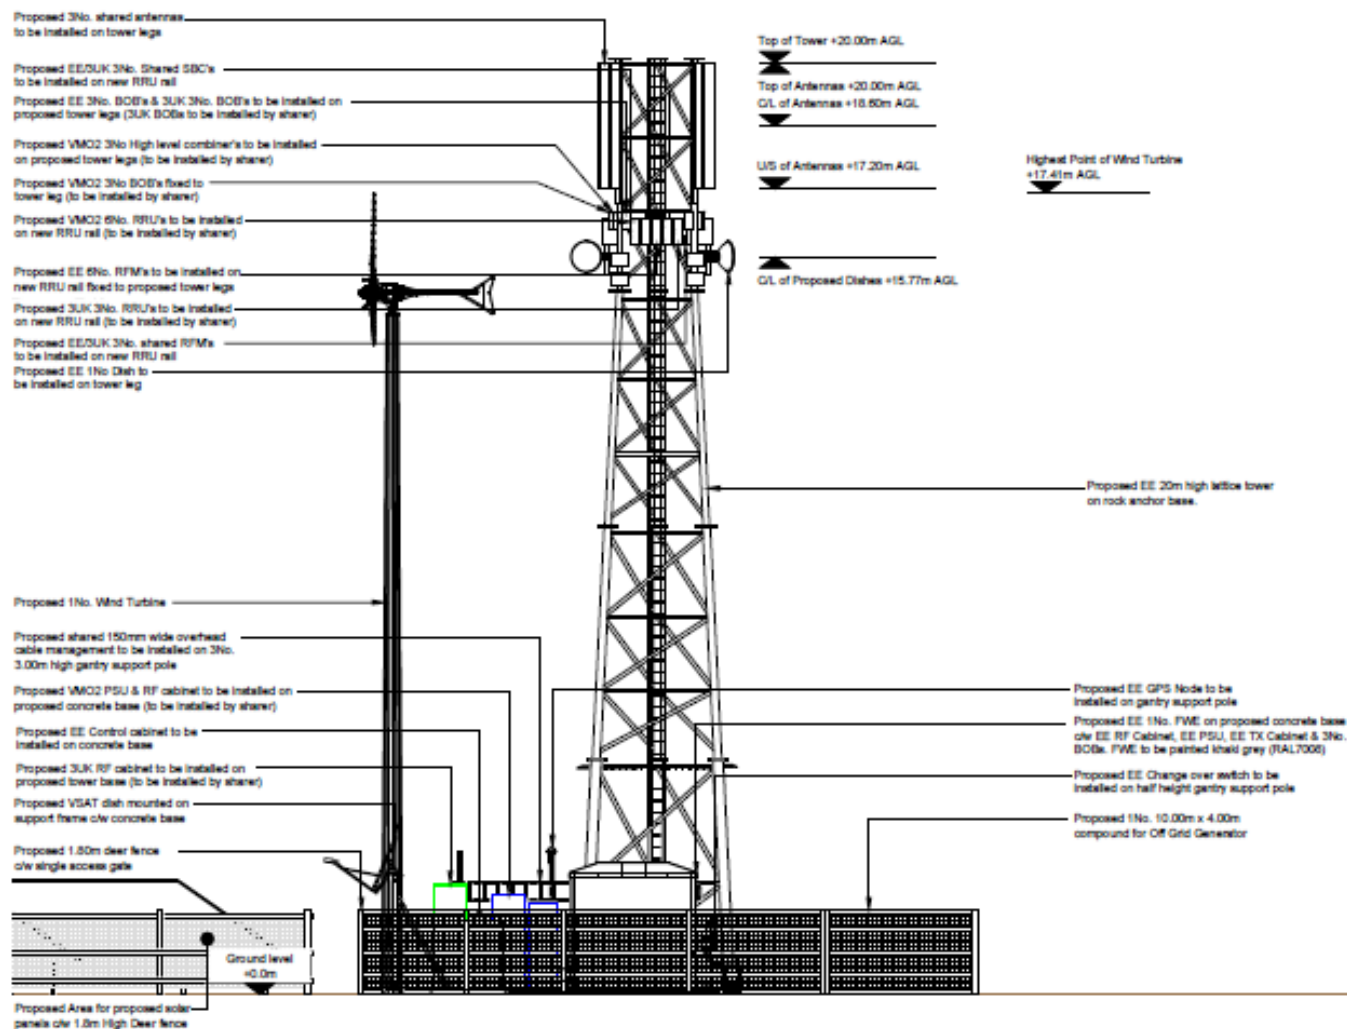

PROPOSED SITE ELEVATION D

1:100

NOTES:

- ALL DIMENSIONS IN MM UNLESS OTHERWISE NOTED.

Ref	Rev	Desc	Project	Phase	Status
M001	MBNL	TNS-SRN	Planning	C	
M001	MBNL	TNS-SRN	Planning	B	
M001	MBNL	TNS-SRN	Planning	A	



Hatfield Business Park
Hatfield
Hertfordshire
AL10 9BW

Tel: 01707 315000
Fax: 01707 319001

Design Consultant & Principal Contractor:



WHP Telecoms
Unit 1 Maple Park,
Low Fields Avenue, Leeds
LS12 5HH

Tel: 01133023550
e-mail: info@whpleads.com

Site Name: **SGALABHAL HILLTOP 1**

Site ID: **TNS0059A**

Address: **SOUTH OF MORSGAIL LODGE
ISLE OF LEWIS
WESTERN ISLES
HS2 9JH**

Site: **253 PROPOSED SITE ELEVATION D**


Project: **SRN-TNS**

Project of Site: **PLANNING**

RF Call ID: **85665** VMO2 Call ID: **24891** 3UK Call ID: **EIS091**

Master Drawing No: **TNS0059A_85665_GA_REV_C**

Rev: **C**

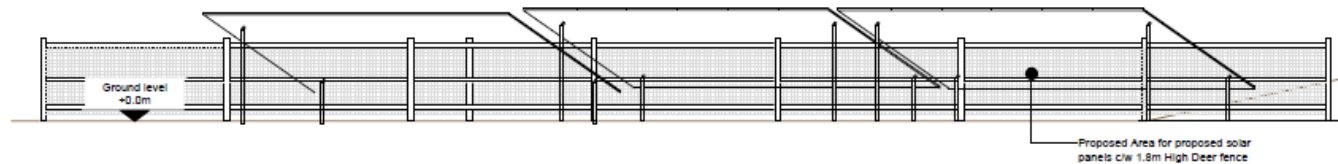

PROPOSED SOLAR ELEVATION A



NOTES:

1. ALL DIMENSIONS IN MM UNLESS OTHERWISE NOTED.

Issue	MBNL	SRN	Project	Purpose of Issue	Issue
MOD1	MBNL	TNS-SRN	Planning	C	
Date	30/09/2023	Revision / Upgrade Description	Solar Array Elevations Added		
Drawn	DB	Checked	MB	Approved	BT
Issue	MBNL	SRN	Project	Purpose of Issue	Issue
MOD1	MBNL	TNS-SRN	Planning	B	
Date	05/10/2023	Revision / Upgrade Description	Turbine Updated		
Drawn	MB	Checked	MB	Approved	BT
Issue	MBNL	SRN	Project	Purpose of Issue	Issue
MOD1	MBNL	TNS-SRN	Planning	A	
Date	24/09/2023	Revision / Upgrade Description	First Issue		
Drawn	MB	Checked	MB	Approved	BT



Hatfield Business Park
Hatfield
Hertfordshire
AL10 9BW

Tel: 01707 315000
Fax: 01707 319001

Design Consultant & Principal Contractor:



WHP Telecoms
Unit 1 Maple Park,
Low Fields Avenue, Leeds
LS12 6HH

Tel: 01133023550
e-mail: info@whptelecoms.com

Site Name: SGALABHAL HILLTOP 1

Site ID: TNS0059A

Address:
SOUTH OF MORSGAIL LODGE
ISLE OF LEWIS
WESTERN ISLES
HS2 9JH

Title: 254 PROPOSED SOLAR ELEVATION A


Project: SRN-TNS

Purpose of Issue: PLANNING

EE Cat ID: 85665	VM2 Cat ID: 24891	SRN Cat ID: EIS091
---------------------	----------------------	-----------------------

Master Drawing No: TNS0059A_85665_GA_REV_C

Issue: C

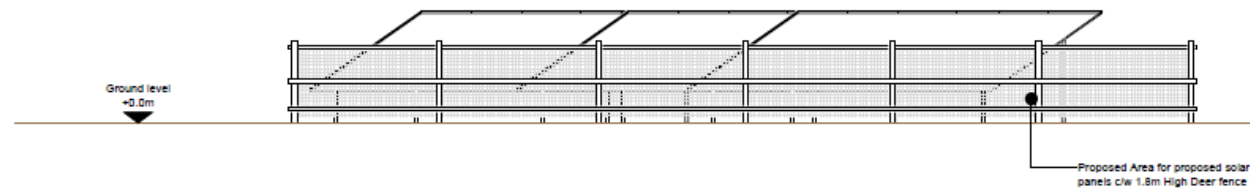

PROPOSED SOLAR ELEVATION B



NOTES

1. ALL DIMENSIONS IN MM UNLESS OTHERWISE NOTED.




Hatfield Business Park
Hatfield
Hertfordshire
AL10 9BW

Tel: 01707 316000
Fax: 01707 319001

Design Consultant & Principal Contractor



WHP Telecoms
Unit 1 Maple Park,
Low Fields Avenue, Leeds
LS12 6HH

Tel: 01133023550
e-mail: info@whptelecoms.com

Site Name: SGALABHAL HILLTOP 1

Site ID: TNS0059A

Address:
SOUTH OF MORSGAIL LODGE
ISLE OF LEWIS
WESTERN ISLES
HS2 6JH

Title: 255 PROPOSED SOLAR ELEVATION B

Project: SRN-TNS

Purpose of issue: PLANNING

EE Cell ID: 85665 VMG2 Cell ID: 24891 SUN Cell ID: EIS091


Master Drawing No: TNS0059A_85665_GA_REV_C

Issue: C

100mm

100mm

100mm

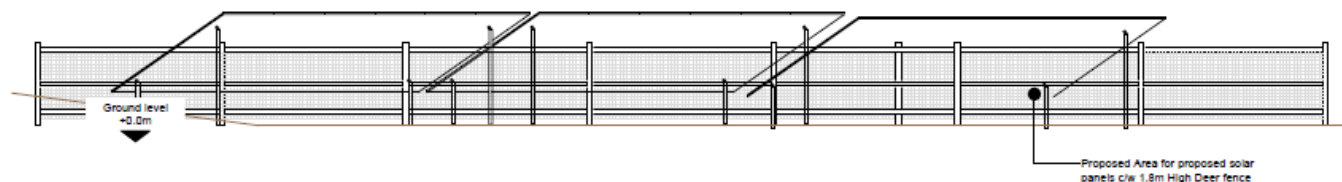

PROPOSED SOLAR ELEVATION C



NOTES

1. ALL DIMENSIONS IN MM UNLESS OTHERWISE NOTED.




Hatfield Business Park
Hatfield
Hertfordshire
AL10 9BW

Tel: 01707 315000
Fax: 01707 315001

Design Consultant & Principal Contractor:



WHP Telecoms
Unit 1 Maple Park,
Low Fields Avenue, Leeds
LS12 6HH
Tel: 01133023550
e-mail: info@whptelecoms.com

Site Name:

SGALABHAL HILLTOP 1

Site ID:

TNS0059A

Address:

SOUTH OF MORSGAIL LODGE
ISLE OF LEWIS
WESTERN ISLES
HS2 9JH

Title:

256 PROPOSED SOLAR ELEVATION C

Project:

SRN-TNS

Purpose of Issue:

PLANNING

EE Cell ID:

85665

VM20 Cell ID:

24891

3UK Cell ID:


EIS091

Master Drawing No:

TNS0059A_85665_GA_REV_C

Issue:

C

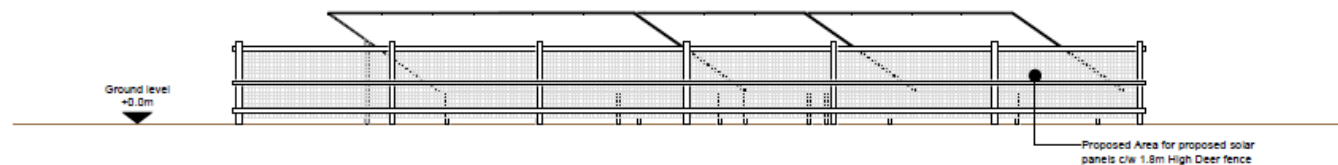

NOTES:

- ALL DIMENSIONS IN MM UNLESS OTHERWISE NOTED.




Hatfield Business Park
Hatfield
Hertfordshire
AL10 9BW

Tel: 01707 315000
Fax: 01707 319001

Design Consultant & Principal Contractor:



WHP Telecoms
Unit 1 Maple Park,
Low Fields Avenue, Leeds
LS12 6HH
Tel: 01133023550
e-mail: info@whptelecoms.com

Site Name: SGALABHAL HILLTOP 1

Site ID: TNS0059A

Address:
SOUTH OF MORSGAIL LODGE
ISLE OF LEWIS
WESTERN ISLES
HS2 6JH

Title: 257 PROPOSED SOLAR ELEVATION D

Project: SRN-TNS

Purpose of Issue: PLANNING

EE Call ID: 85665 VMCO Call ID: 24891 SUN Call ID: EIS091

Master Drawing No: TNS0059A_85665_GA_REV_C

1

Existing ATV route condition



Existing ATV route



SITE ACCESS PLAN

Bridge Crossing: NGR E: 113859 N:922430



Ford Crossing: NGR E: 113914 N:921779

Ford Crossing: NGR E: 113882 N:921609

Proposed Site location: NGR E: 114242 N:919843



NOTES:

1. ALL DIMENSIONS IN MM UNLESS OTHERWISE NOTED.

DIRECTIONS TO SITE: There are 2 routes to site on a B class road from the A858. You can access by the B8011 towards Morsgail Lodge. The site is then accessed over a wooden bridge (shown in photos below) via ATV following the existing route which could cause concern delivering plant and material to site - best solution would be localised drops via trail due to distance and terrain of the ATV route.

Denise:



Access from Public road:



Existing ATV Access Route To Site:



Issue	MRN / BR / ASD	Project	Purpose of Issue	Issue
M001	MBNL	TNS-SRN	Planning	B

Date: 08/12/2023
 Drawn: CDD
 Checked: M
 Approved: JF

Issue	MRN / BR / ASD	Project	Purpose of Issue	Issue
M001	MBNL	TNS-SRN	Planning	A

Date: 24/02/2023
 Drawn: CDD
 Checked: M
 Approved: JF

 Hatfield Business Park Hatfield Hertfordshire AL10 9BW Tel: 01707 315000 Fax: 01707 319001	
---	--

Design Consultant & Principal Contractor:

 WHP Telecoms Unit 1 Maple Park, Low Fields Avenue, Leeds LS12 6HH Tel: 01133023550 e-mail: info@whptelecoms.com

Site Name:	SGALABHAL HILLTOP 1		
Site ID:	TNS0059A		
Address:	SOUTH OF MORSGAIL LODGE ISLE OF LEWIS WESTERN ISLES HS2 9JH		
Title:	002a SITE ACCESS PLAN		
Project:	SRN-TNS		
Purpose of Issue:	PLANNING		
BR Cell ID:	WCC Cell ID:	SRN Cell ID:	
85665	24891	EIS091	
Master Drawing No:	TNS0059A_85665_GA_REV_B		Issue:
			B