



COMHAIRLE NAN EILEAN SIAR

The Town and Country Planning Scotland Act 1997 – Section 36(1)

Town and Country Planning General Development Procedure Order 2013 Regulation 16

Planning Register - Part 1

Application Details


Reference Number	24/00162/SCR_L
Date registered as valid	29.04.24
Description of Development	Formation of Access Track & Footbridge at Uig Water Treatment Works
Address or description of location to which the development relates	Scottish Water Access Track, Water Treatment Works, Ardrol, Uig, Isle of Lewis
Applicant Name	Martin Walker, Scottish Water
Applicant Address	Fairmilehead, 55 Buckstone Terrace, Edinburgh, EH10 6XH
Agent name (if applicable)	
Agent address (if applicable)	

The above application summary is accompanied by plans and drawings sufficient to describe the development and where relevant any design statement.

Important Note: on Tuesday 07 November 2023, Comhairle nan Eilean Siar experienced a criminal cyber incident and is working with Police Scotland, the Scottish Government and the National Cyber Security Centre to investigate the matter.

The Online Planning Portal remains unavailable as does our suite of integrated software and hardware systems. In order to enable access by the wider public to application documents and consult upon planning applications, interim systems have been put in place on the temporary website of Comhairle nan Eilean Siar, including a rudimentary facility to display a limited number of documents per application.

Any party wishing to view the application file in full may do so at the offices of Comhairle nan Eilean Siar at Sandwick Road, Stornoway Isle of Lewis, HS1 2BW or Balivanich, Isle of Benbecula. HS7 5LA, ordinarily between 9am and 5pm Monday to Friday (excluding public and local holidays). It is recommended that in advance of visiting an office to view an application that you make an appointment by sending an email to planning@cne-siar.gov.uk

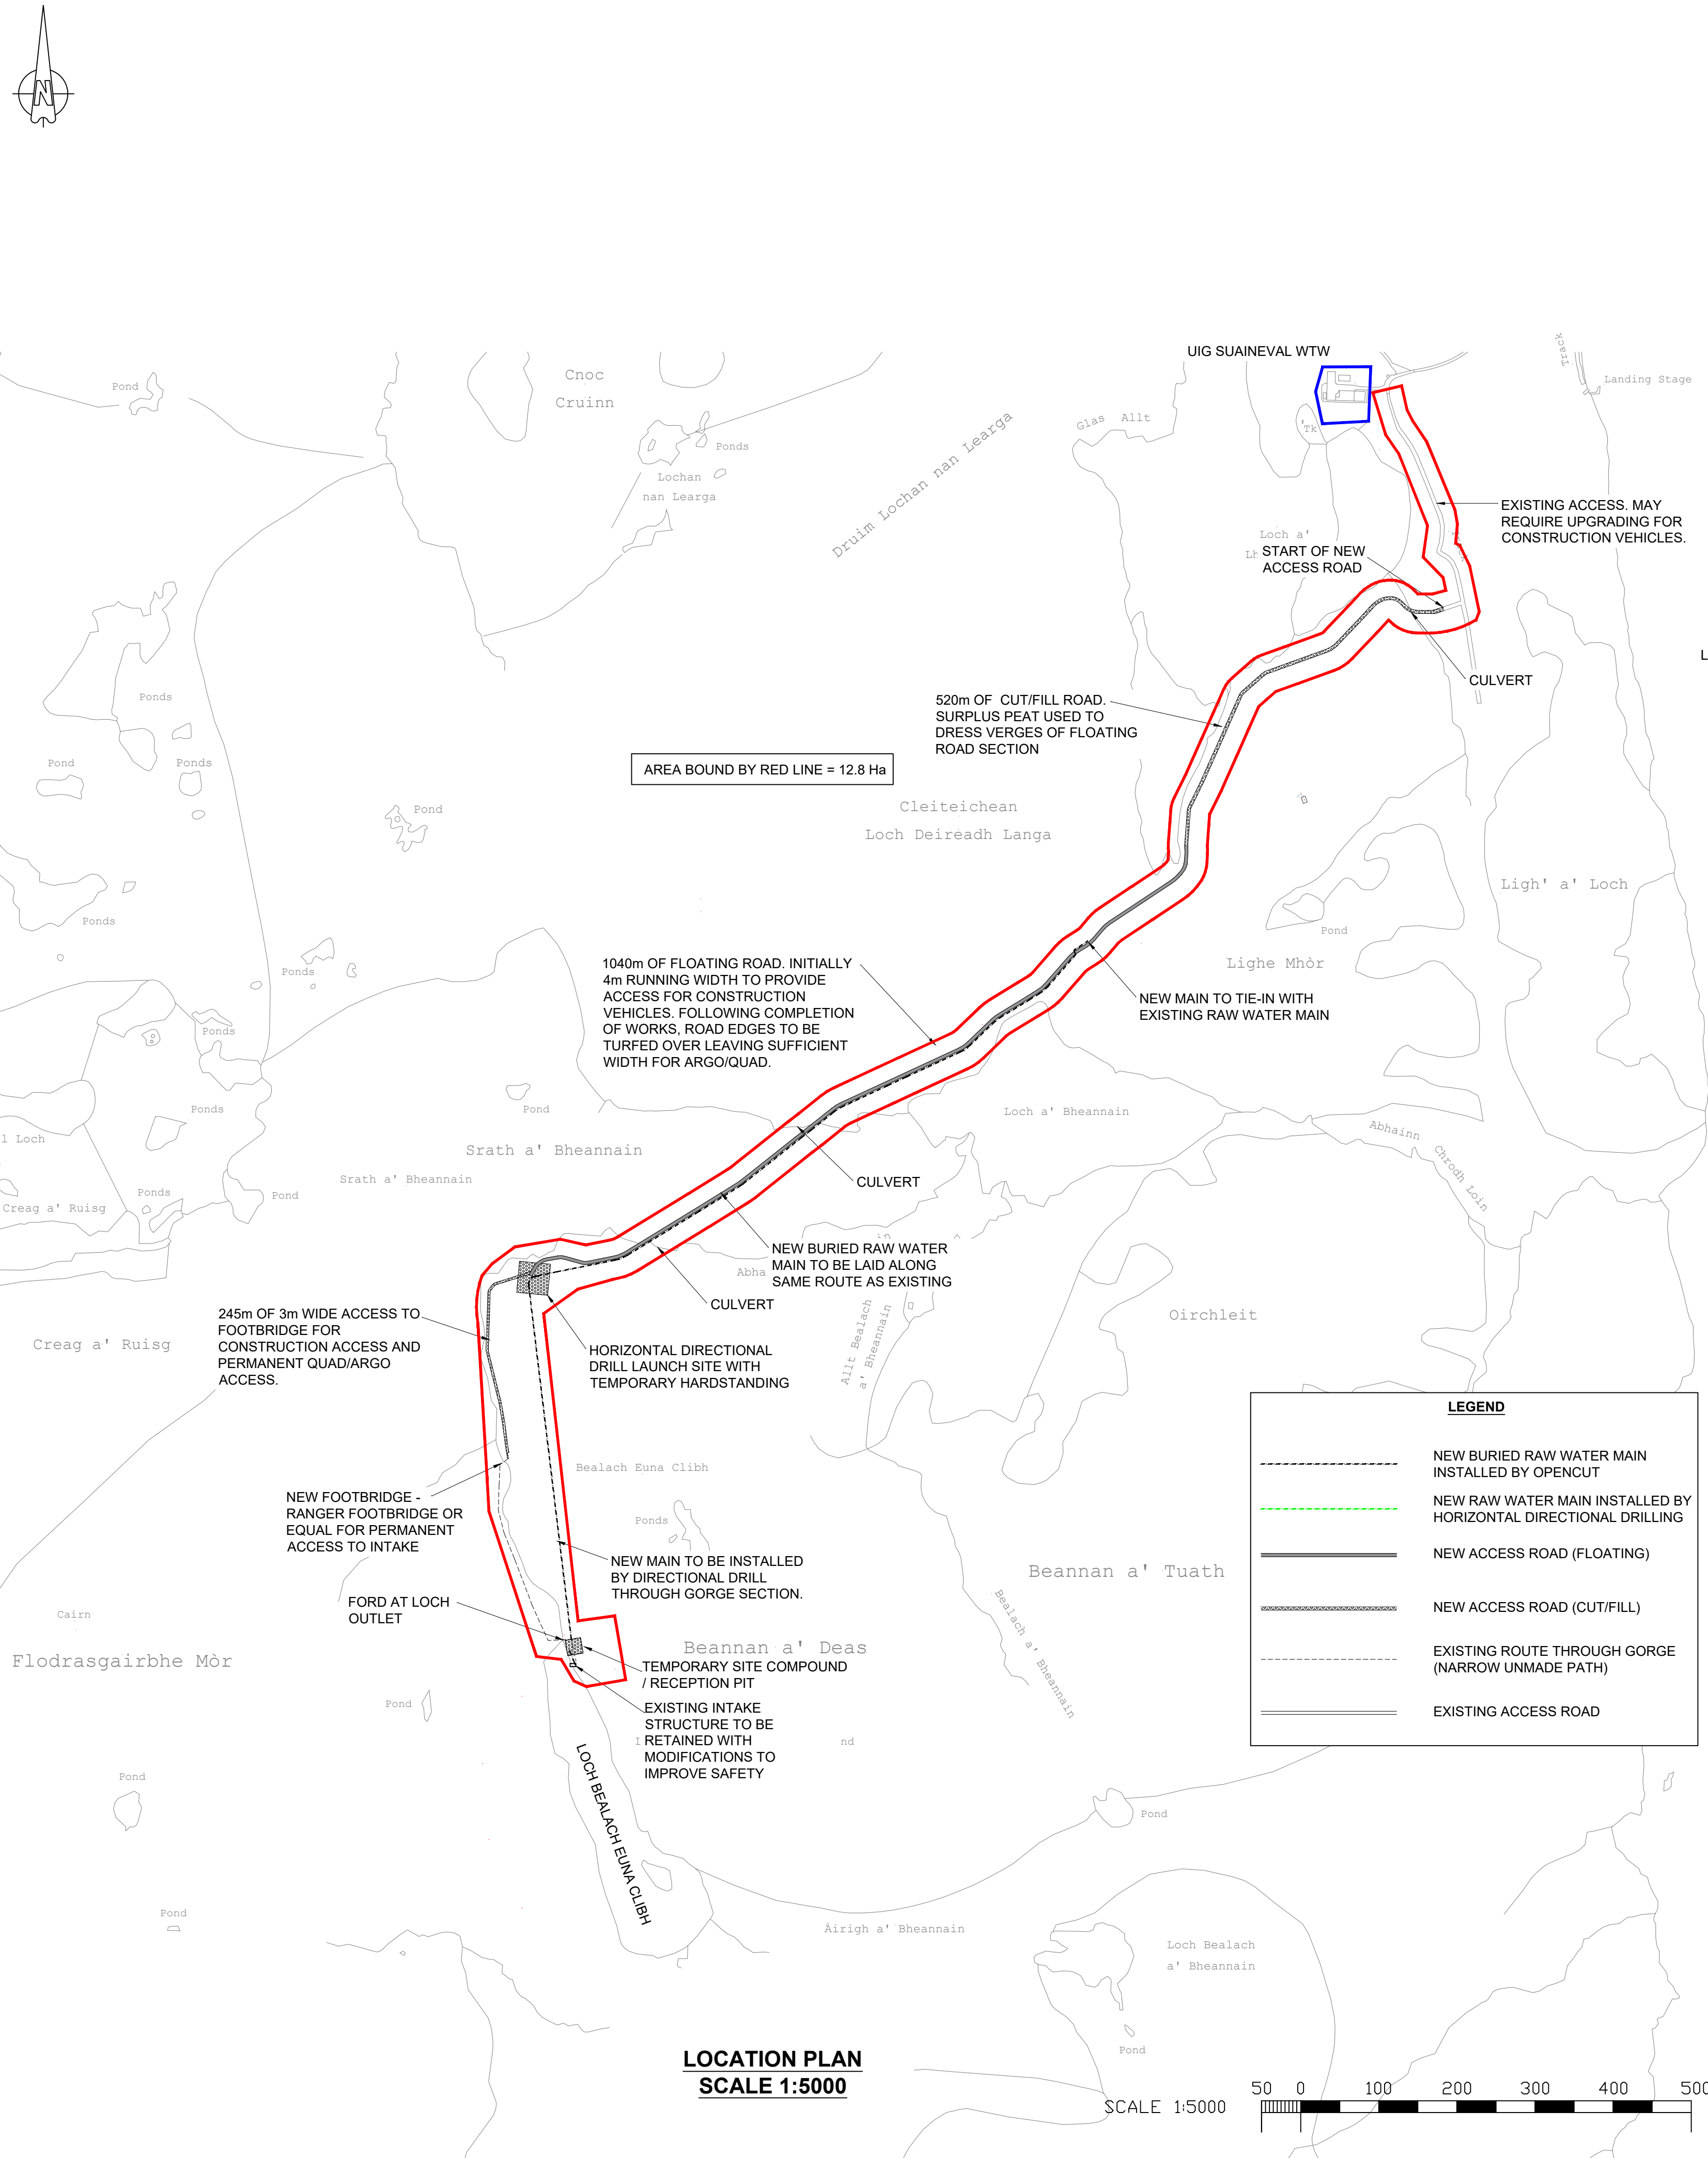


AREA BOUND BY RED LINE = 12.8 Ha

1040m OF FLOATING ROAD. INITIALLY 4m RUNNING WIDTH TO PROVIDE ACCESS FOR CONSTRUCTION VEHICLES. FOLLOWING COMPLETION OF WORKS, ROAD EDGES TO BE TURFED OVER LEAVING SUFFICIENT WIDTH FOR ARGO/QUAD.

520m OF CUT/FILL ROAD. SURPLUS PEAT USED TO DRESS VERGES OF FLOATING ROAD SECTION

LEGEND	
	NEW BURIED RAW WATER MAIN INSTALLED BY OPENCUT
	NEW RAW WATER MAIN INSTALLED BY HORIZONTAL DIRECTIONAL DRILLING
	NEW ACCESS ROAD (FLOATING)
	NEW ACCESS ROAD (CUT/FILL)
	EXISTING ROUTE THROUGH GORGE (NARROW UNMADE PATH)
	EXISTING ACCESS ROAD

LOCATION PLAN
SCALE 1:5000

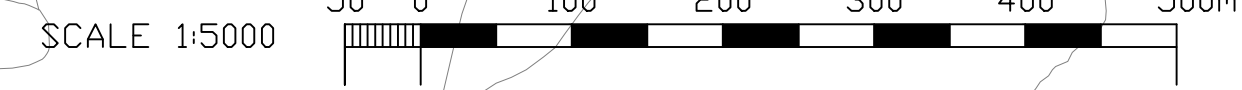

0A	For Information	MR	SWM	SWM	08.03.24
Rev	Description	Drawn	Chk'd	App'd	Date

This drawing is the property of Scottish Water and must not be copied or used for any purpose other than that for which it is supplied without the written consent of Scottish Water.

Scottish Water
Trusted to serve Scotland

SCOTTISH WATER
CASTLE HOUSE
6 CASTLE HOUSE
CARNegie CAMPUS
DUNFERMLINE
FIFE KY11 8GG
TEL: 01383 848200
FAX: 01383 848371

Allen Gordon
8 ARDROSS STREET
INVERNESS IV3 2NN
Tel 01463 236516/234311
Fax 01463 711767
e-mail: inverness@allengordon.co.uk

Morrison Construction



Originated By MR	Drawn By MR	Checked By SWM	Approved By SWM
Date 07.11.23	Date 07.11.23	Date 08.03.24	Date 08.03.24
Scale AS SHOWN	Status FOR INFORMATION		

Project Title
UIG WTW RWI


Drawing Title
LOCATION PLAN

ELLIPSE EQUIPMENT No.
ELLIPSE PLANT No. AUTOCODE No.

Drawing No.
5096380000-WN-DRA-04201100-0A

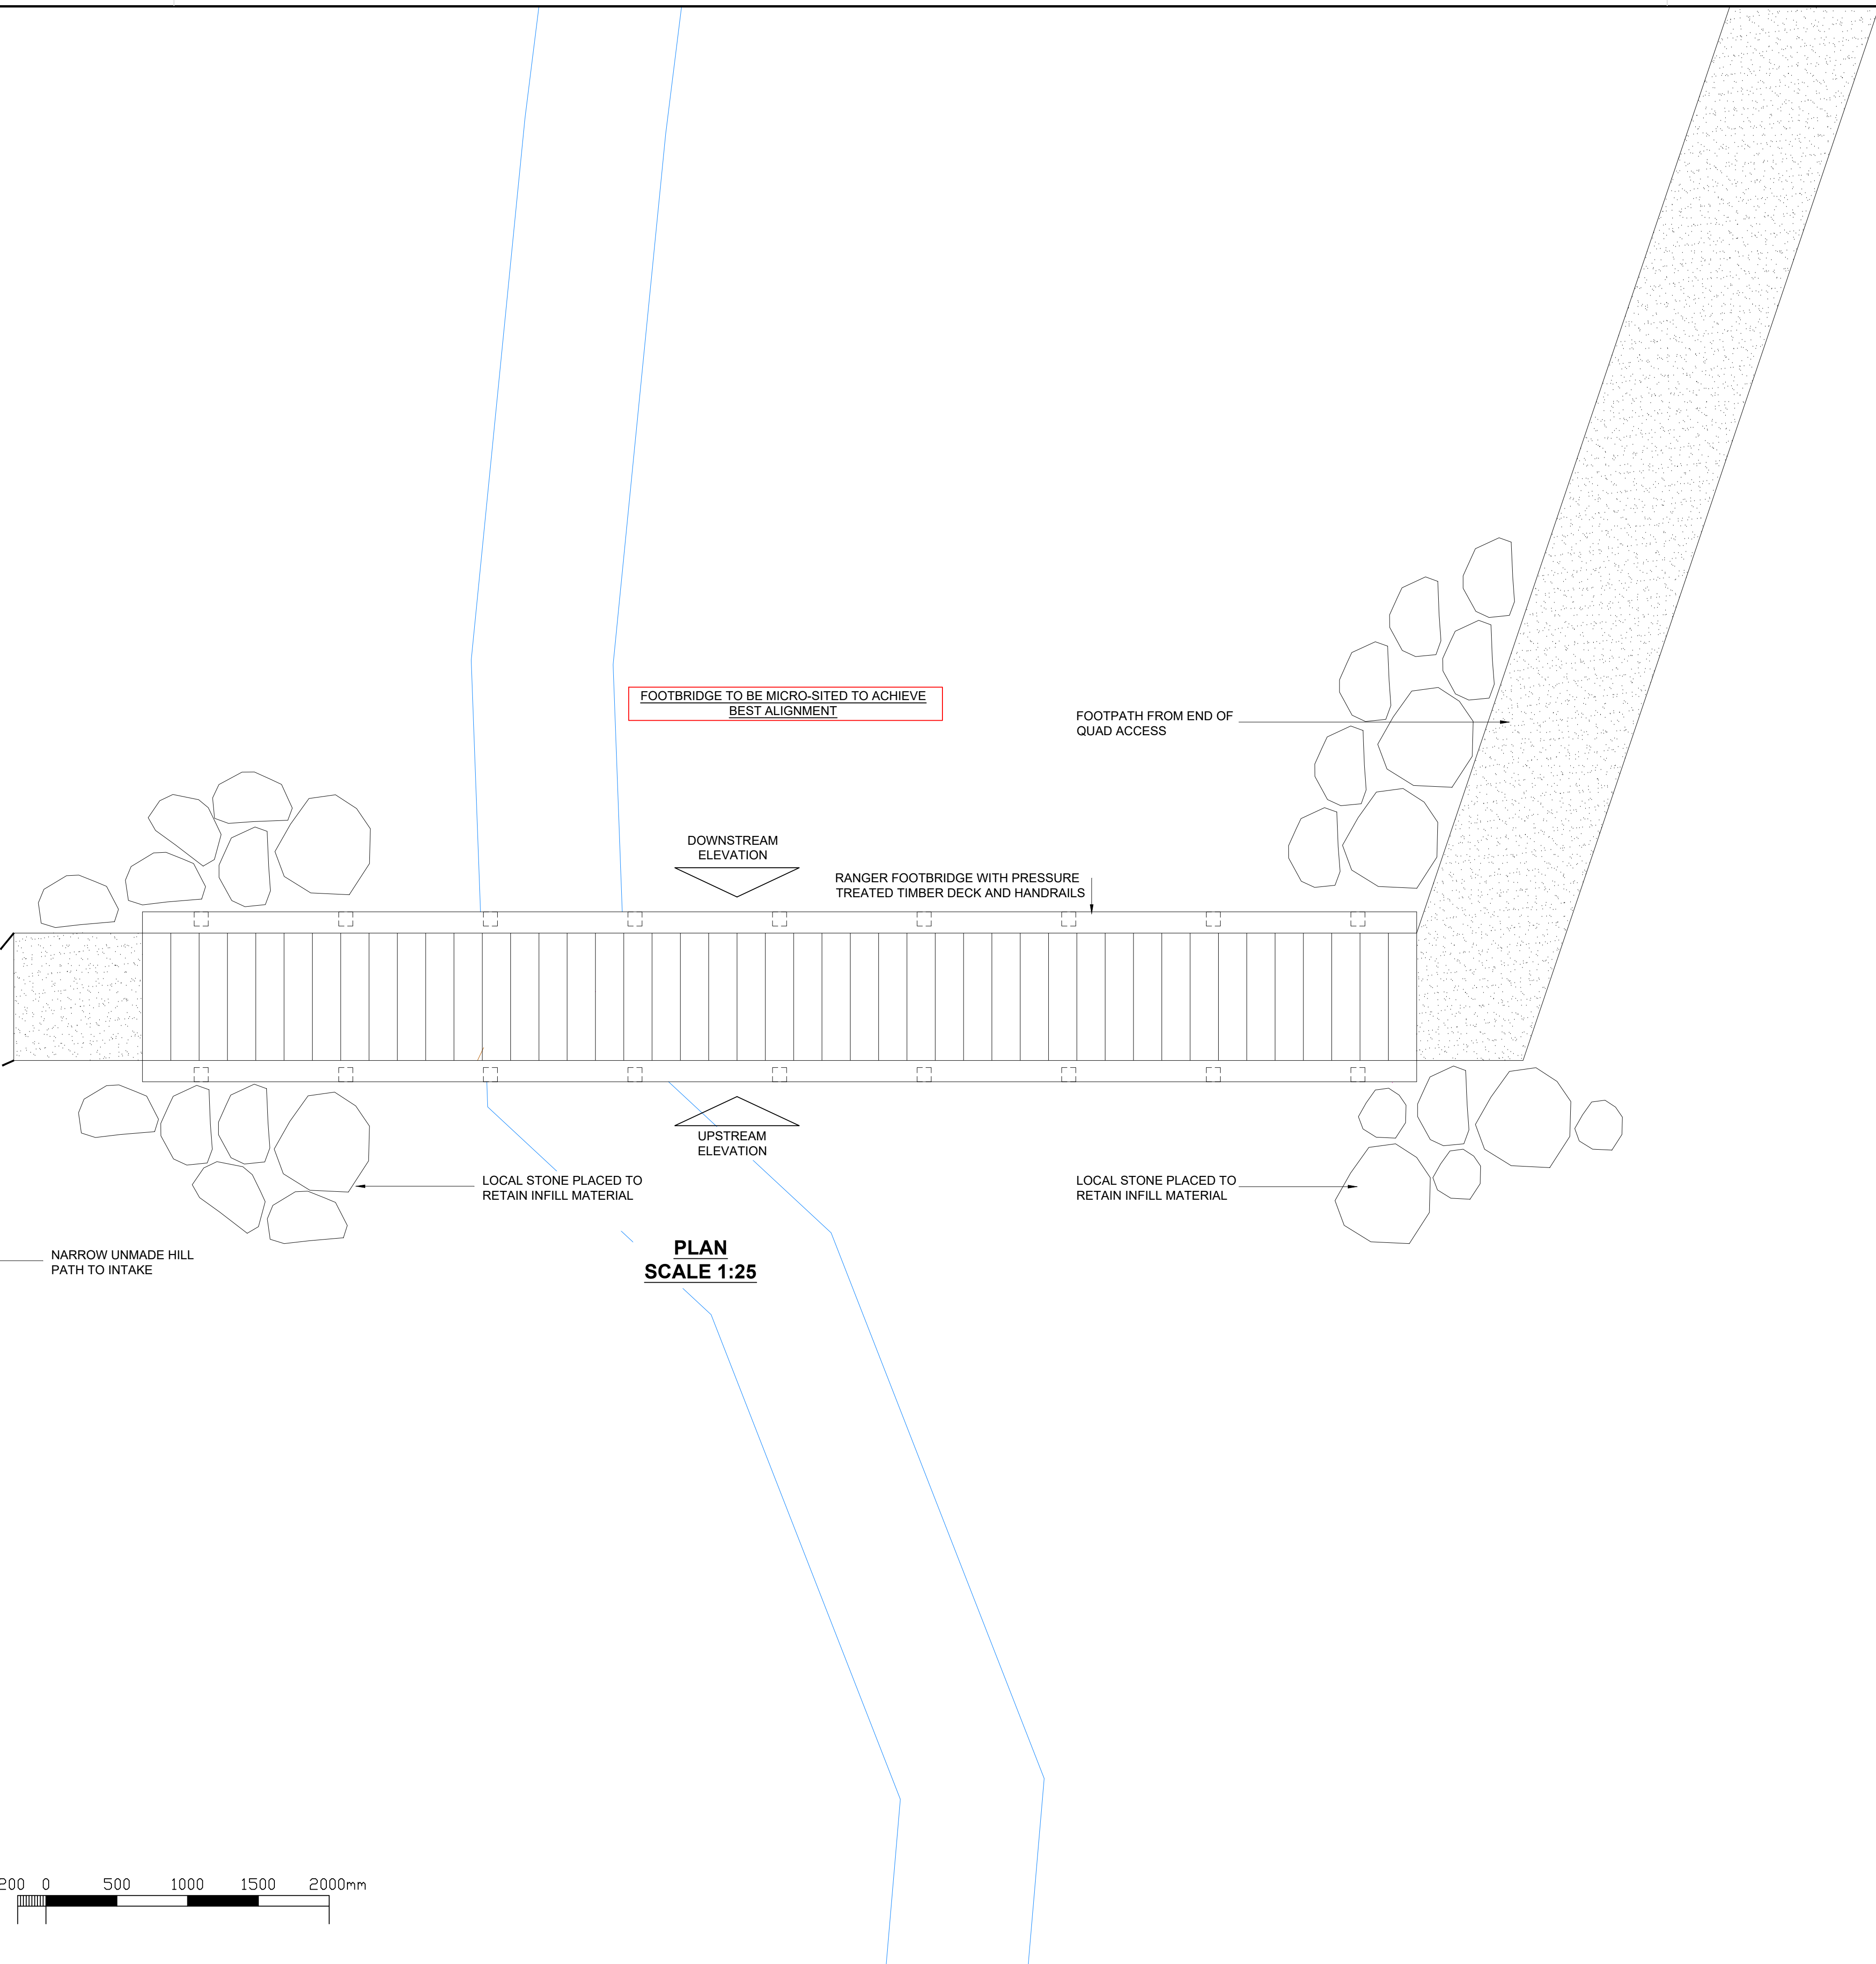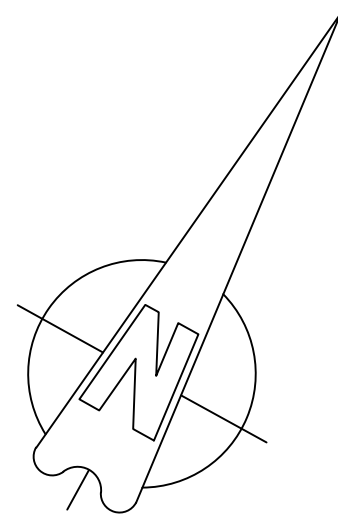

SCALE 1:25

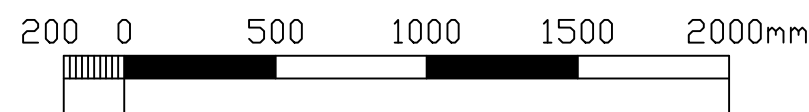

0A	For Information	MR	SWM	SWM	08.03.24
Rev	Description	Drawn	Chk'd	App'd	Date

This drawing is the property of Scottish Water and must not be copied or used for any purpose other than that for which it is supplied without the written consent of Scottish Water.

Scottish Water
Trusted to serve Scotland

SCOTTISH WATER
CASTLE HOUSE
6 CASTLE HOUSE
CARNEGIE CAMPUS
DUNFERMLINE
FIFE KY11 8GG
TEL: 01383 848200
FAX: 01383 848371

Allen Gordon
8 ARDROSS STREET
INVERNESS IV3 2NN
Tel 01463 236516/234341
Fax 01463 711767
e-mail: inverness@allengordon.co.uk

Morrison Construction


Originated By MR	Drawn By MR	Checked By SWM	Approved By SWM
Date 11.12.23	Date 11.12.23	Date 08.03.24	Date 08.03.24
Scale AS SHOWN	Status FOR INFORMATION		

Project Title
UIG WTW RWI

Drawing Title
FOOTBRIDGE PLAN

ELLIPSE EQUIPMENT No.
ELLIPSE PLANT No. AUTOCODE No.

Drawing No.
5096380000-WN-DRA-04201102-0A

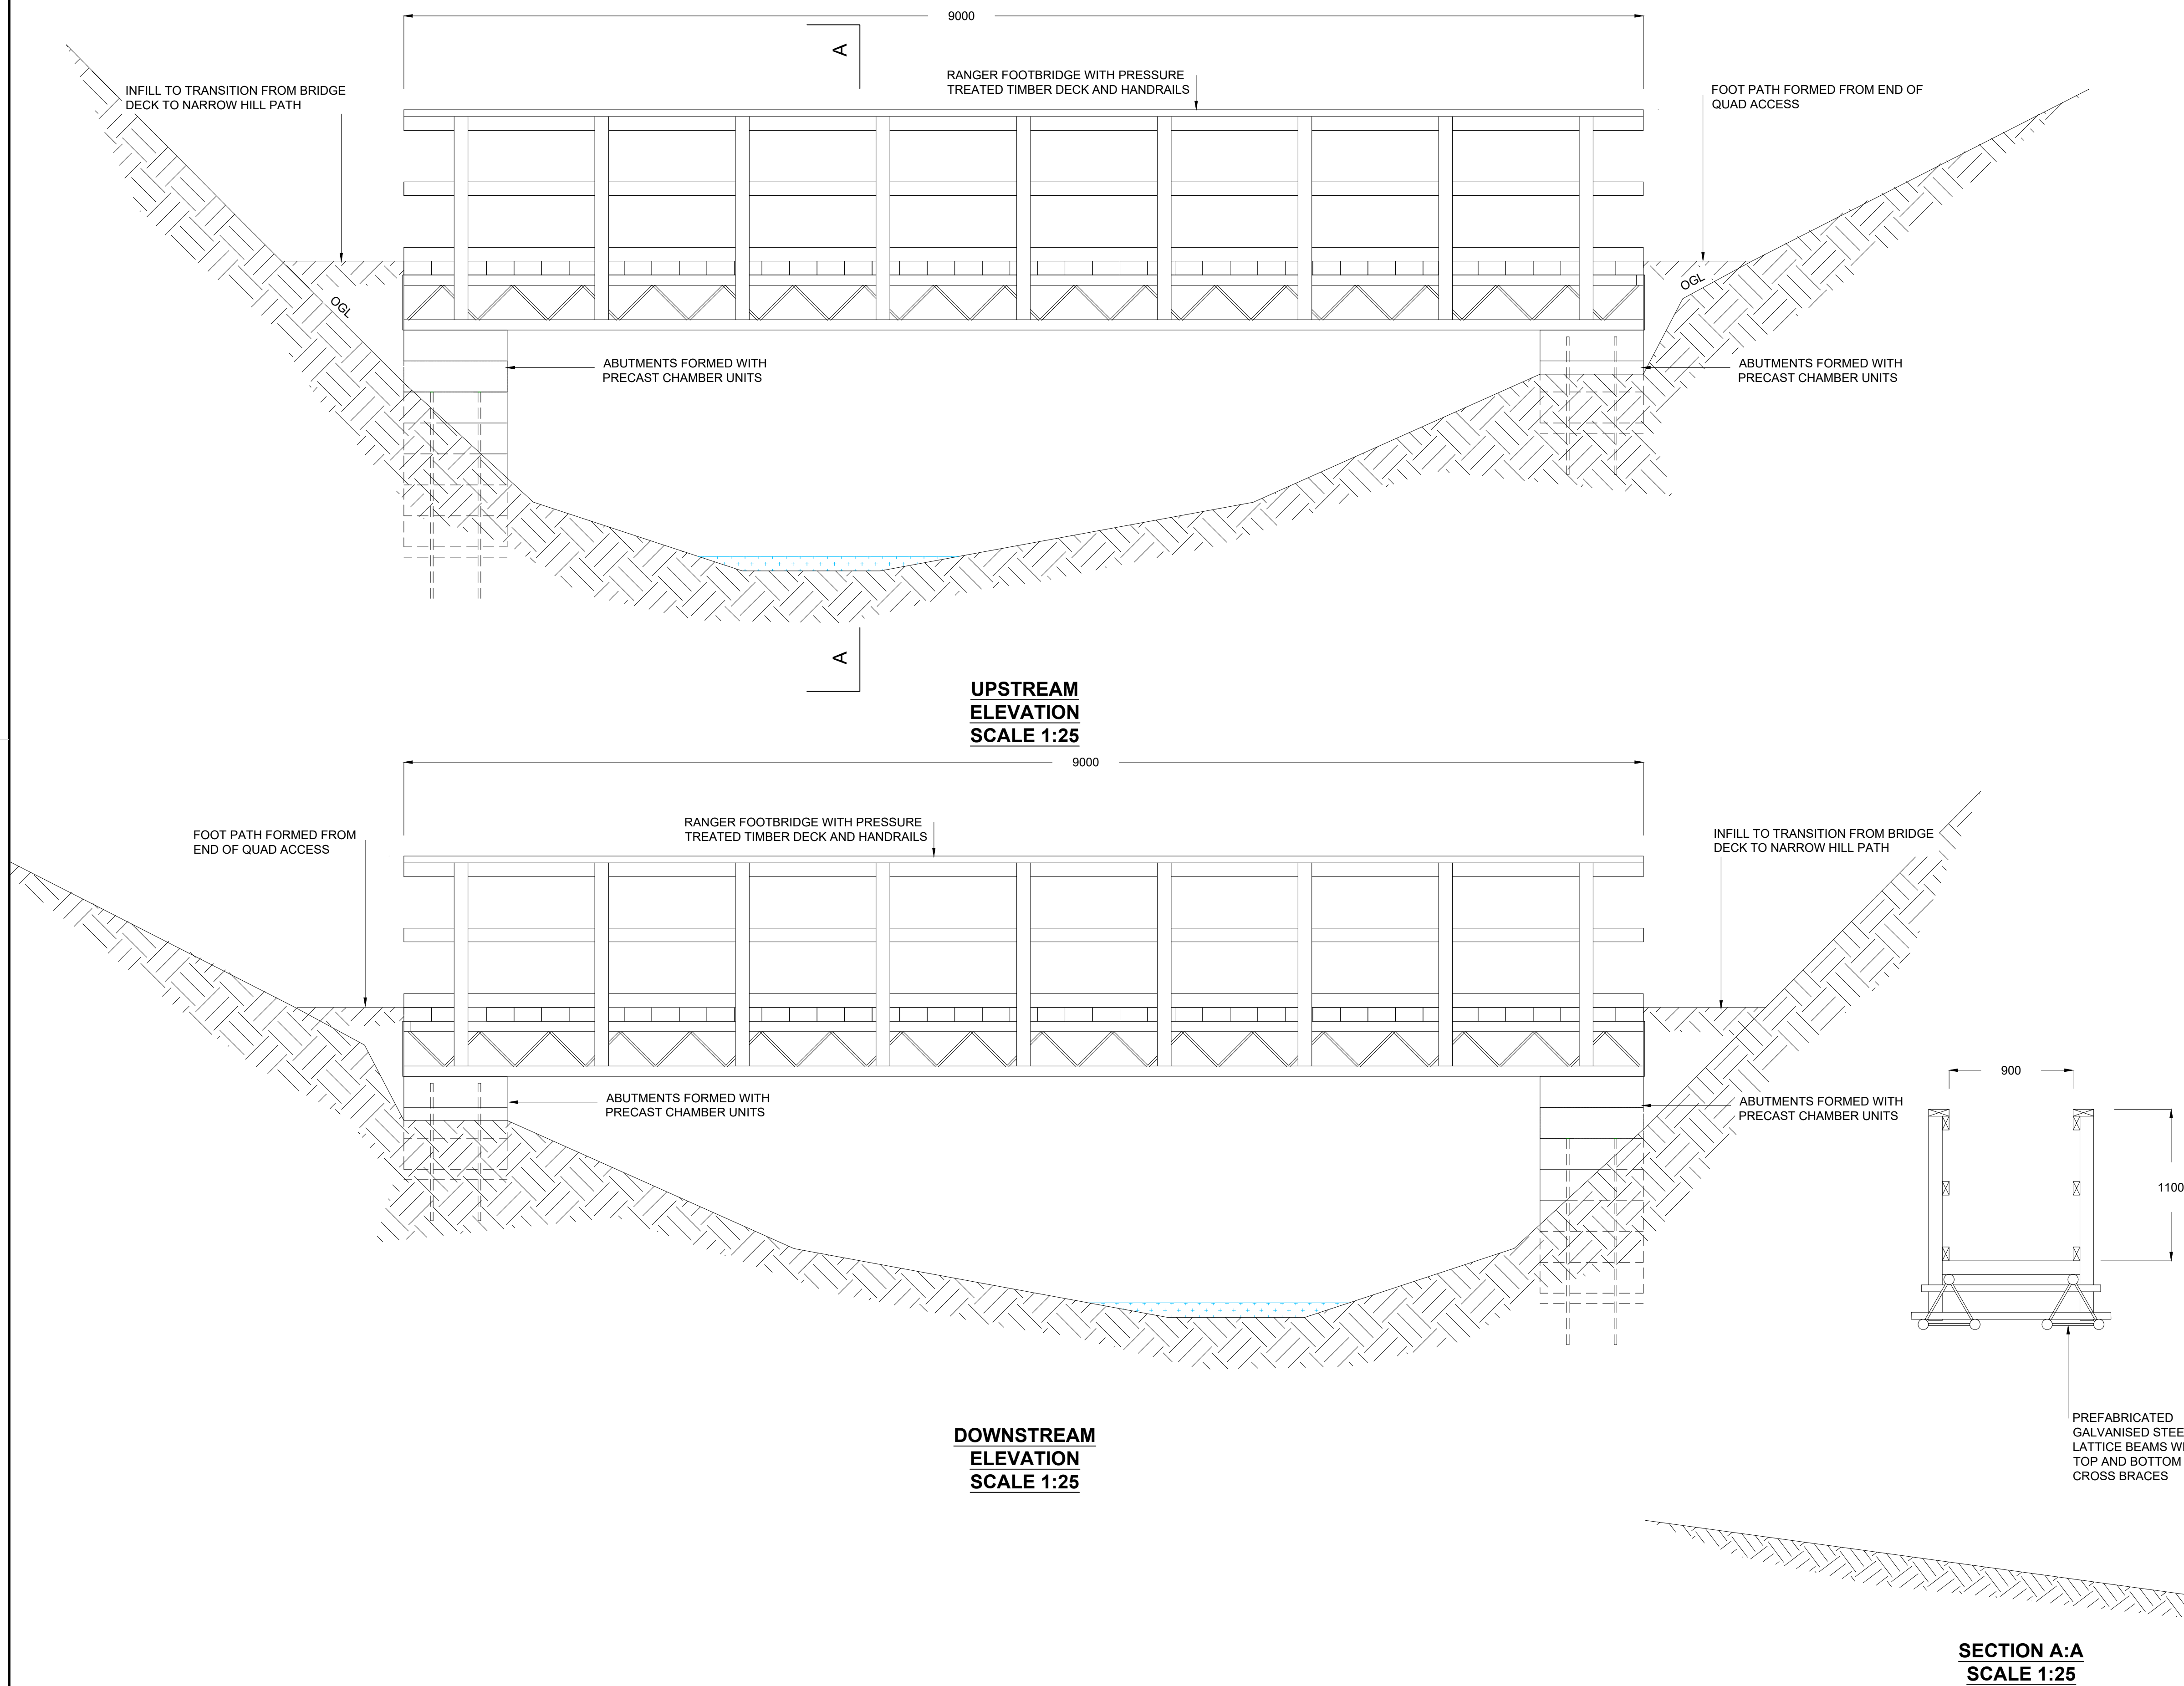

Rev	Description	Drawn	Chk'd	App'd	Date
0A	For Information	MR	SWM	SWM	08.03.24

This drawing is the property of Scottish Water and must not be copied or used for any purpose other than that for which it is supplied without the written consent of Scottish Water.

Scottish Water
Trusted to serve Scotland

SCOTTISH WATER
CASTLE HOUSE
6 CASTLE HOUSE
CARNegie CAMPUS
DUNFERMLINE
FIFE KY11 8GG
TEL: 01383 848200
FAX: 01383 848371

Allen Gordon
8 ARDROSS STREET
INVERNESS IV3 2NN
Tel 01463 236516/233471
Fax 01463 711767
e-mail: inverness@allengordon.co.uk

Morrison Construction


Originalled By	Drawn By	Checked By	Approved By
MR	MR	SWM	SWM
Date	Date	Date	Date
11.12.23	11.12.23	08.03.24	08.03.24
Scale	Status		
AS SHOWN	FOR INFORMATION		

Project Title
UIG WTW RWI


Drawing Title
FOOTBRIDGE ELEVATIONS AND SECTION

ELLIPSE EQUIPMENT No.
ELLIPSE PLANT No. AUTOCODE No.


Drawing No.
5096380000-WN-DRA-04201103-0A

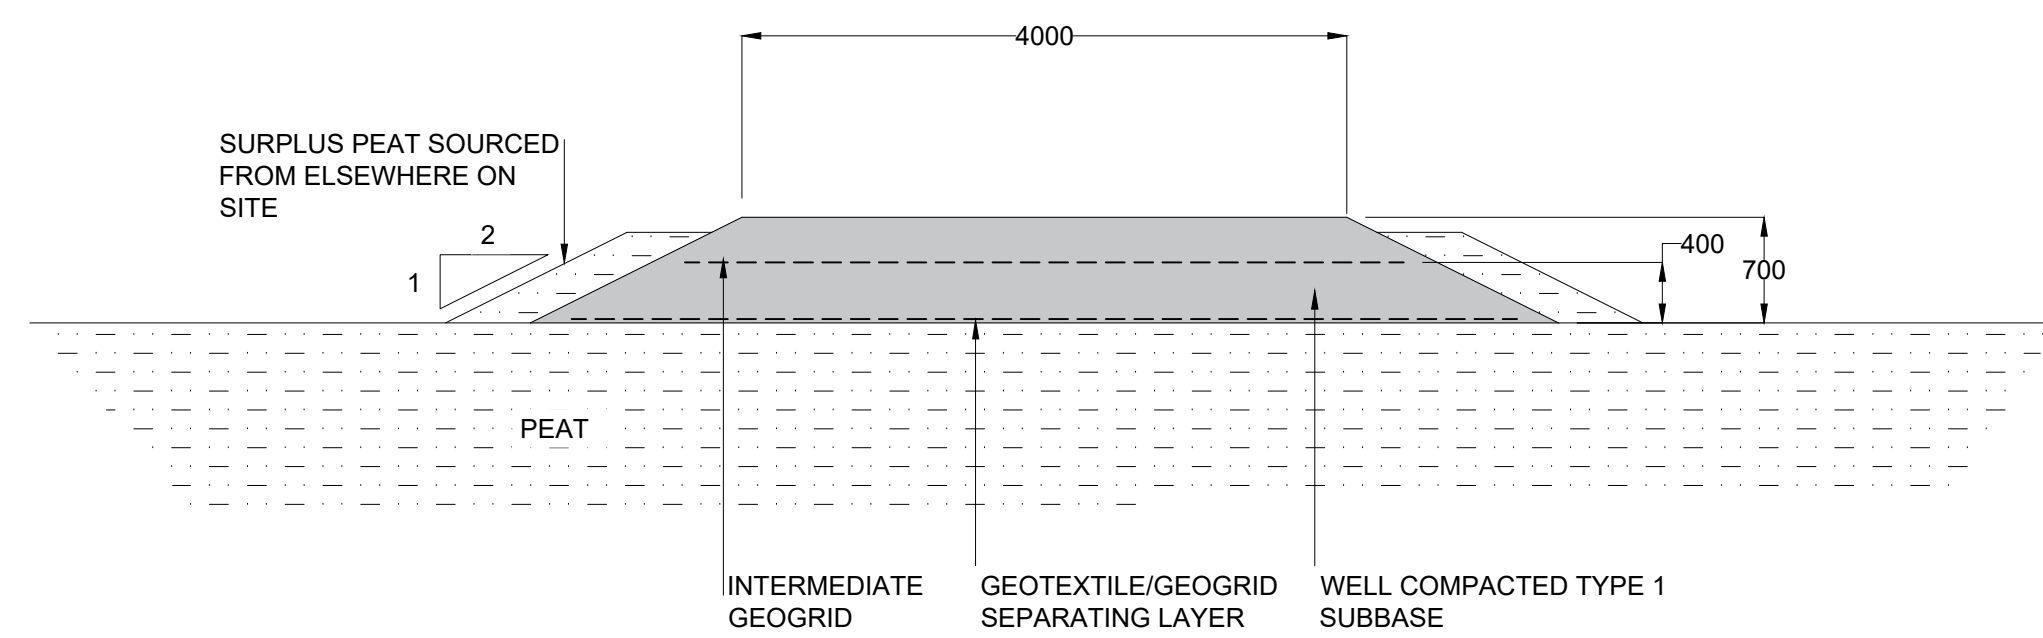


**TYPICAL SECTION THROUGH FLOATING ROAD
DURING CONSTRUCTION PERIOD
SCALE 1:50**

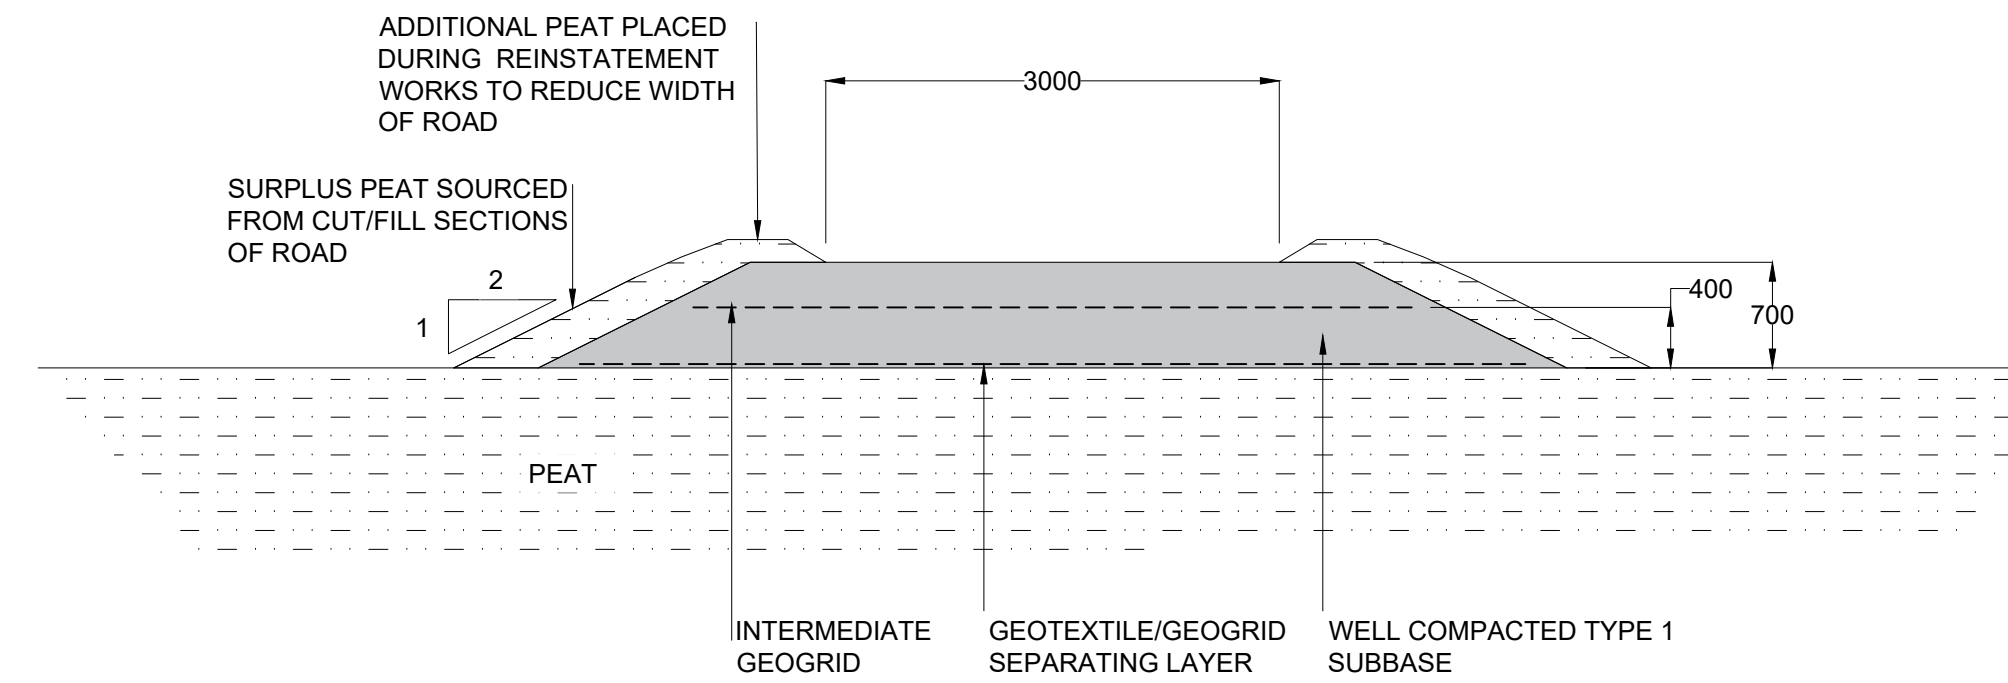


**TYPICAL SECTION THROUGH FLOATING ROAD
AFTER CONSTRUCTION PERIOD
SCALE 1:50**

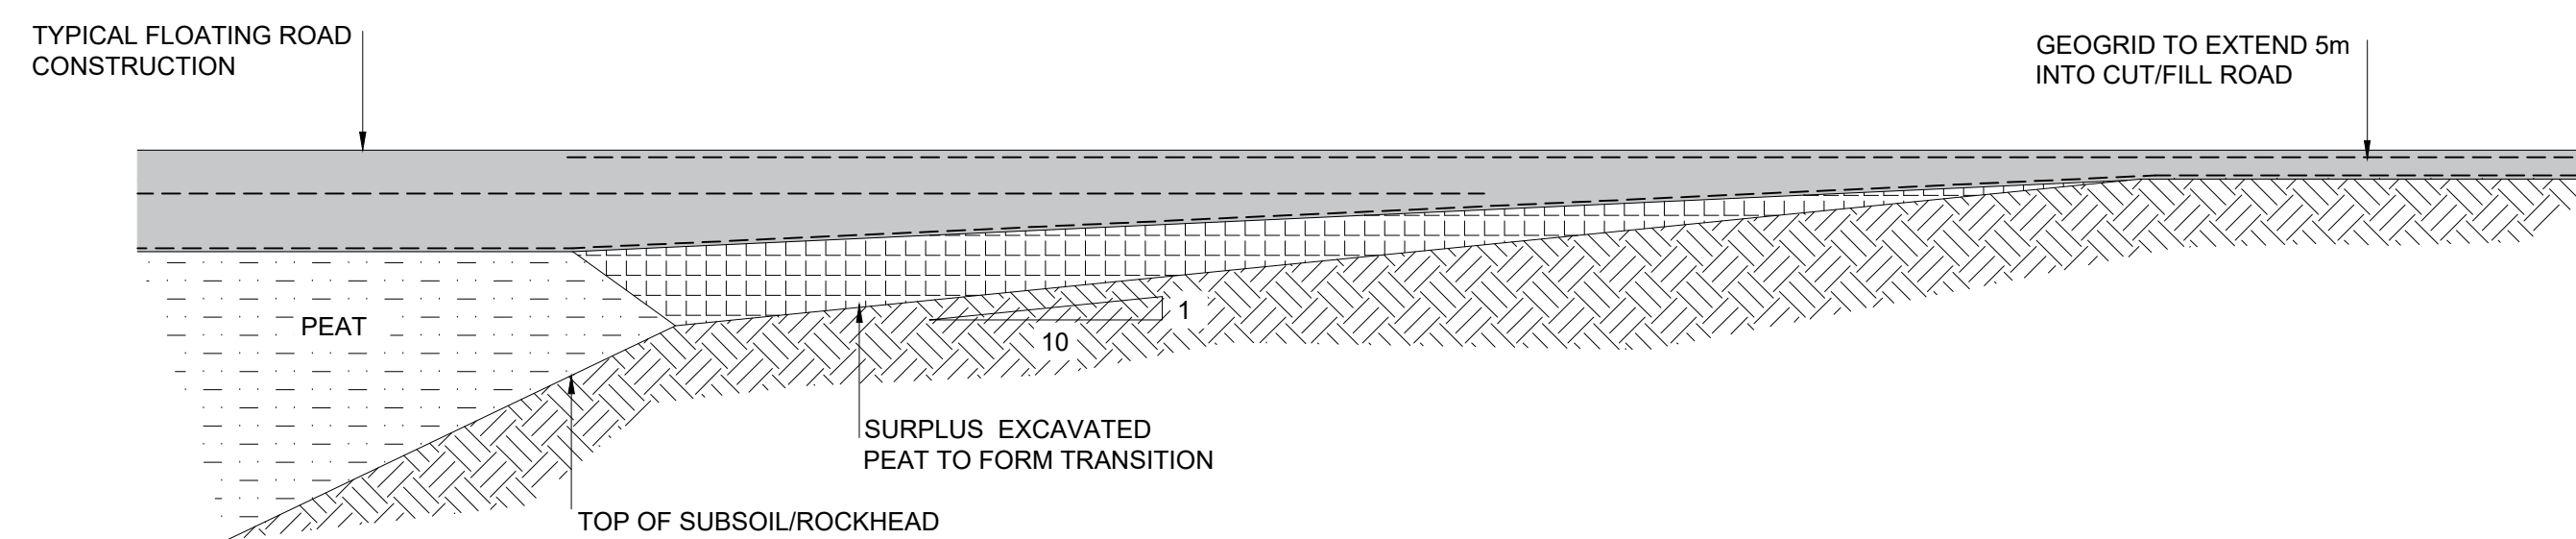


**FLOATING ROAD TO CUT/FILL TRANSITION DETAIL
SCALE 1:50**

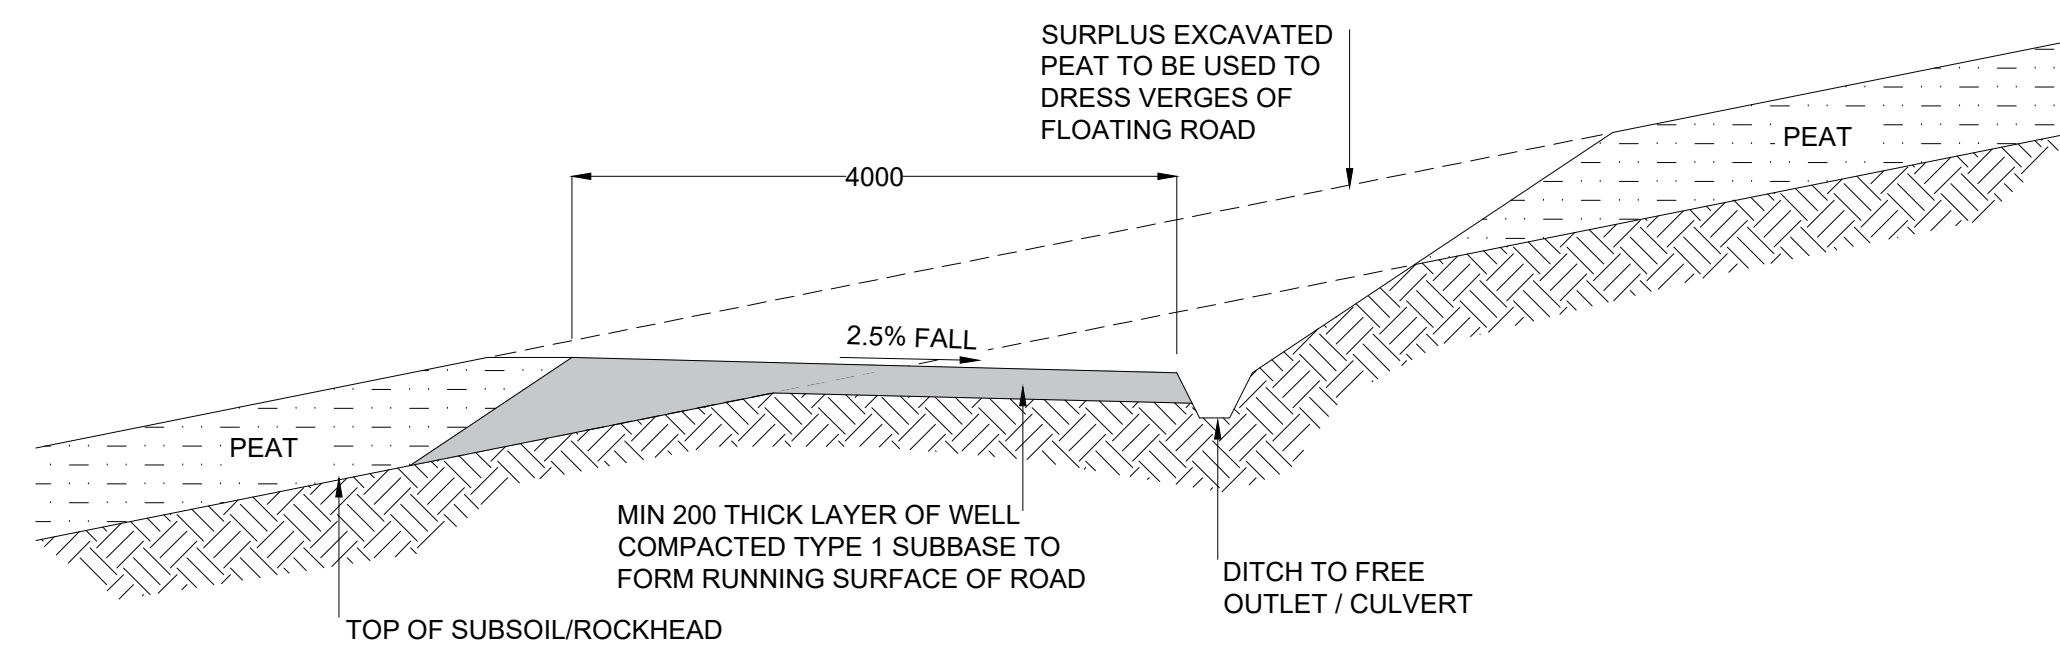


**TYPICAL SECTION THROUGH CUT/FILL ROAD
DURING CONSTRUCTION PERIOD
SCALE 1:50**

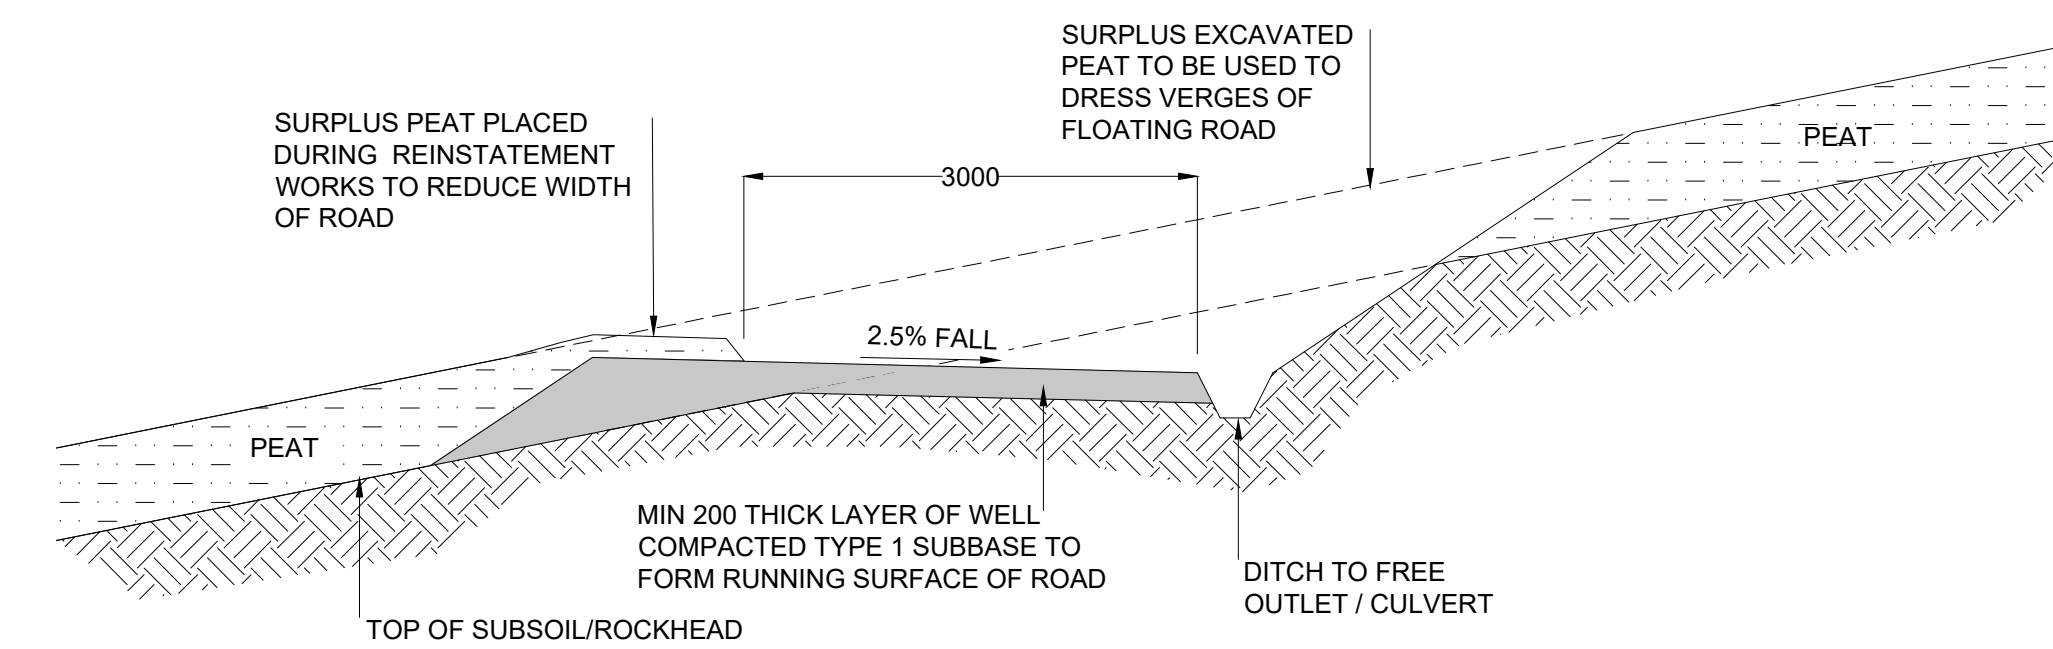

**TYPICAL SECTION THROUGH CUT/FILL ROAD
AFTER CONSTRUCTION PERIOD
SCALE 1:50**

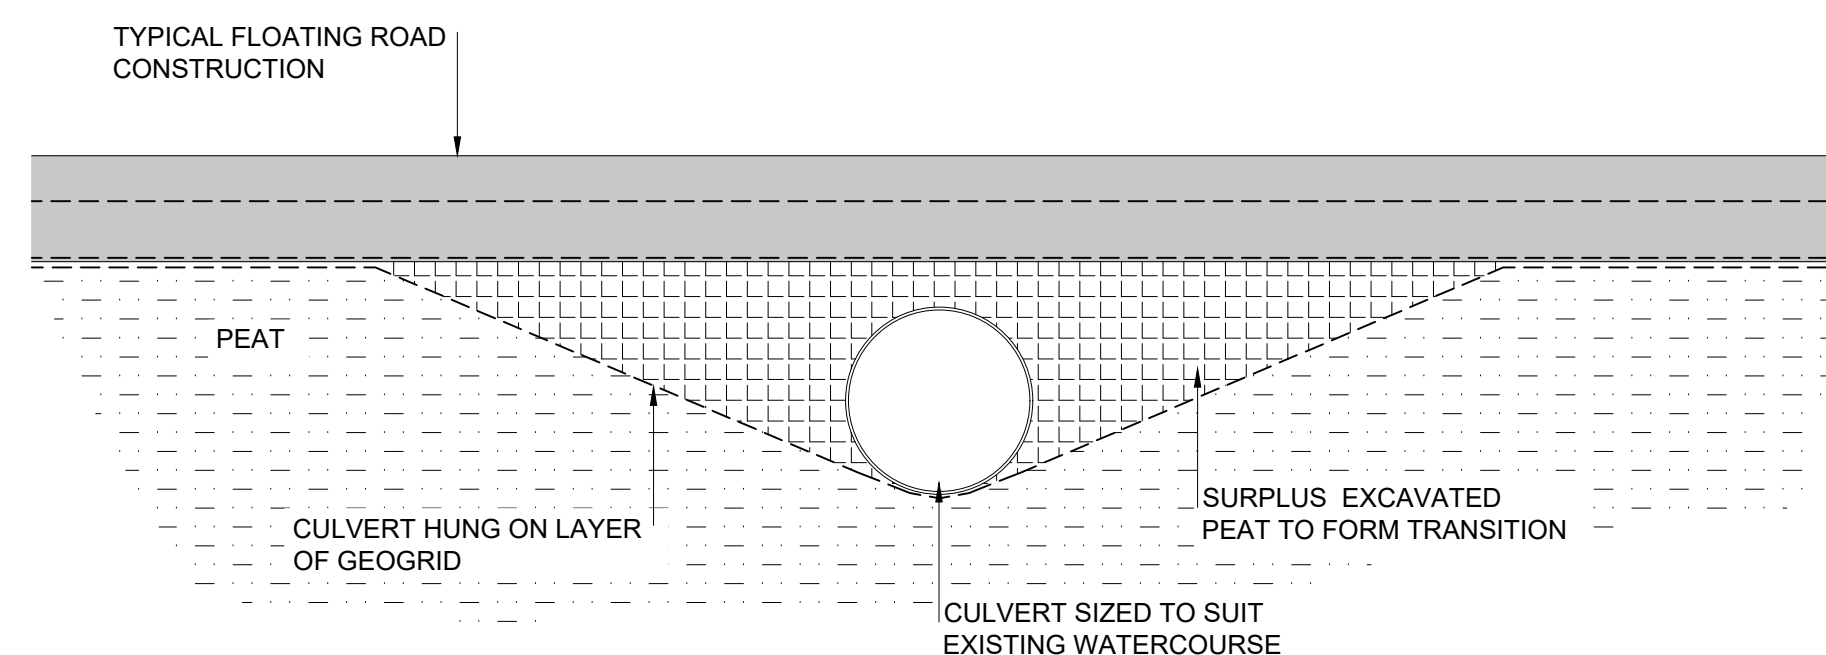

**FLOATING ROAD CULVERT DETAIL
SCALE 1:50**

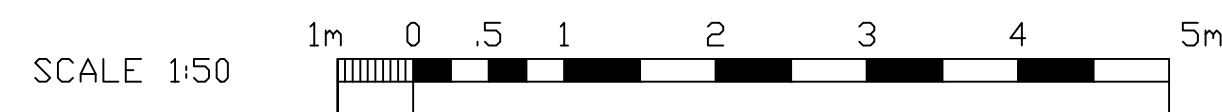

Rev	Description	Drawn	Chk'd	App'd	Date
0A	For Information	MR	SWM	SWM	08.03.24

This drawing is the property of Scottish Water and must not be copied or used for any purpose other than that for which it is supplied without the written consent of Scottish Water.

Scottish Water
Trusted to serve Scotland

SCOTTISH WATER
CASTLE HOUSE
6 CASTLE HOUSE
CARNEGIE CAMPUS
DUNFERMLINE
FIFE KY11 8GG
TEL: 01383 848200
FAX: 01383 848371

Allen Gordon
8 ARDROSS STREET
INVERNESS IV3 2NN
Tel 01463 236516/233471
Fax 01463 711767
e-mail: inverness@allengordon.co.uk

Morrison Construction

Originated By	Drawn By	Checked By	Approved By
MR	MR	SWM	SWM
Date	Date	Date	Date
07.11.23	07.11.23	08.03.24	08.03.24
Scale	Status		
AS SHOWN	FOR INFORMATION		

Project Title
UIG WTW RWI

Drawing Title
ROAD SECTIONS

ELLIPSE EQUIPMENT No.
ELLIPSE PLANT No. AUTOCODE No.
Drawing No.
5096380000-WN-DRA-04201101-0A