



Match Line Drawing -/14

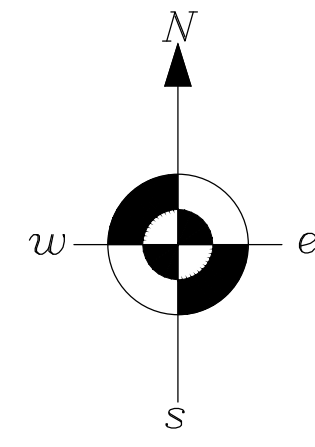

LEGEND

	Survey Station
	Survey Point
	Trial Pit
	Edge of Existing Road
	Track/ Hard Verge
	Fence
	Building
	33kV Overhead Electric
	Top of Bank
	Toe of Bank
	Drain
	1m Contour
	0.5m Contour

	Banking
	Cutting
	Drainage Ditch (with invert)

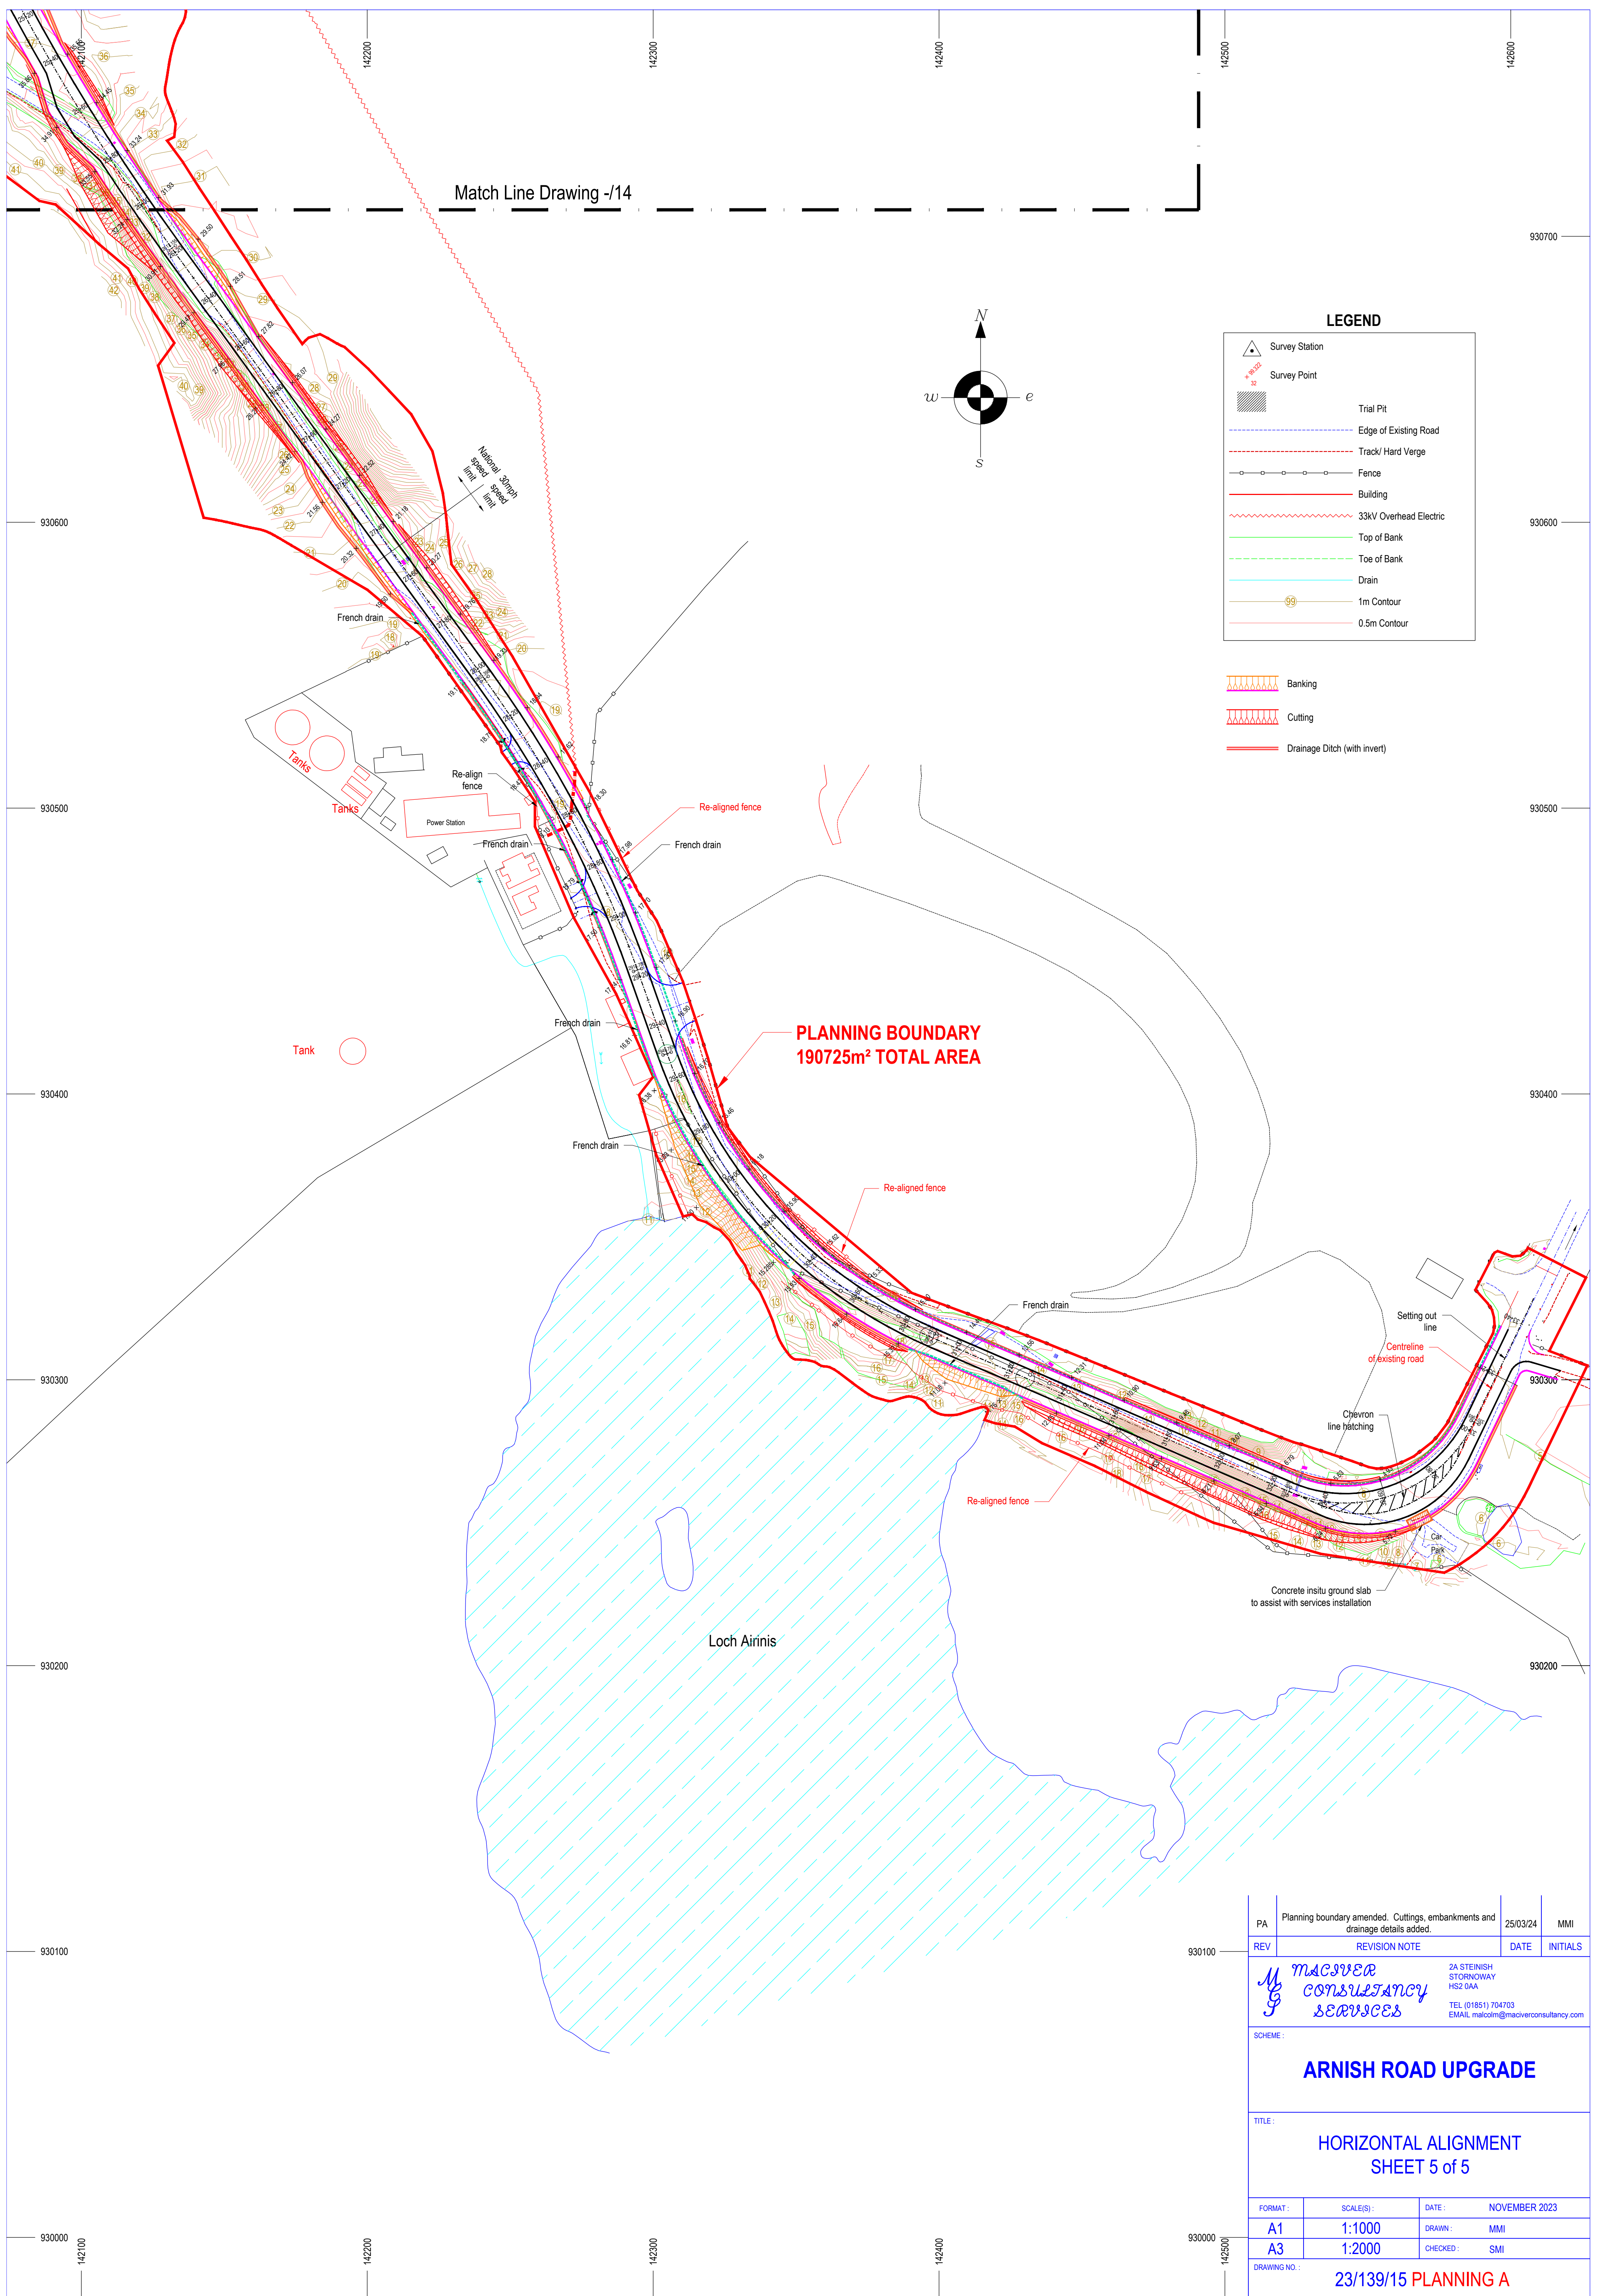

PA	Planning boundary amended. Cuttings, embankments and drainage details added.	25/03/24	MMI
REV	REVISION NOTE	DATE	INITIALS
SCHEME : ARNISH ROAD UPGRADE			
TITLE : HORIZONTAL ALIGNMENT SHEET 5 of 5			
FORMAT :	SCALE(S) :	DATE :	NOVEMBER 2023
A1	1:1000	DRAWN :	MMI
A3	1:2000	CHECKED :	SMI
DRAWING NO. :		23/139/15 PLANNING A	