





30MPH Zone

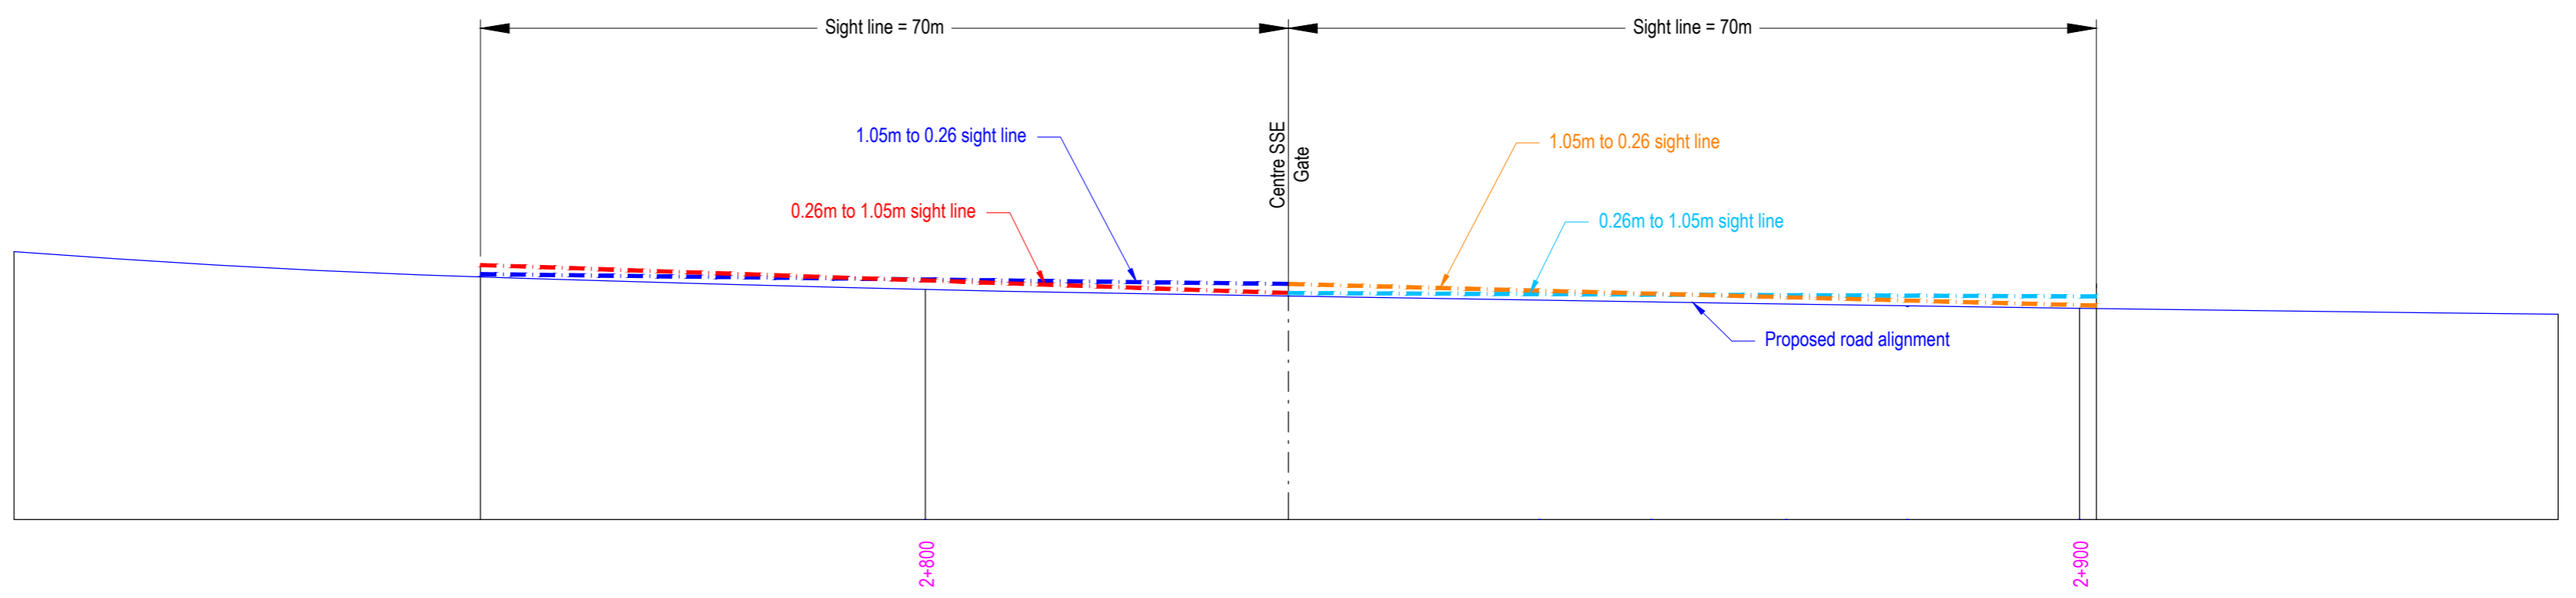

SSE GATE SIGHT LINES

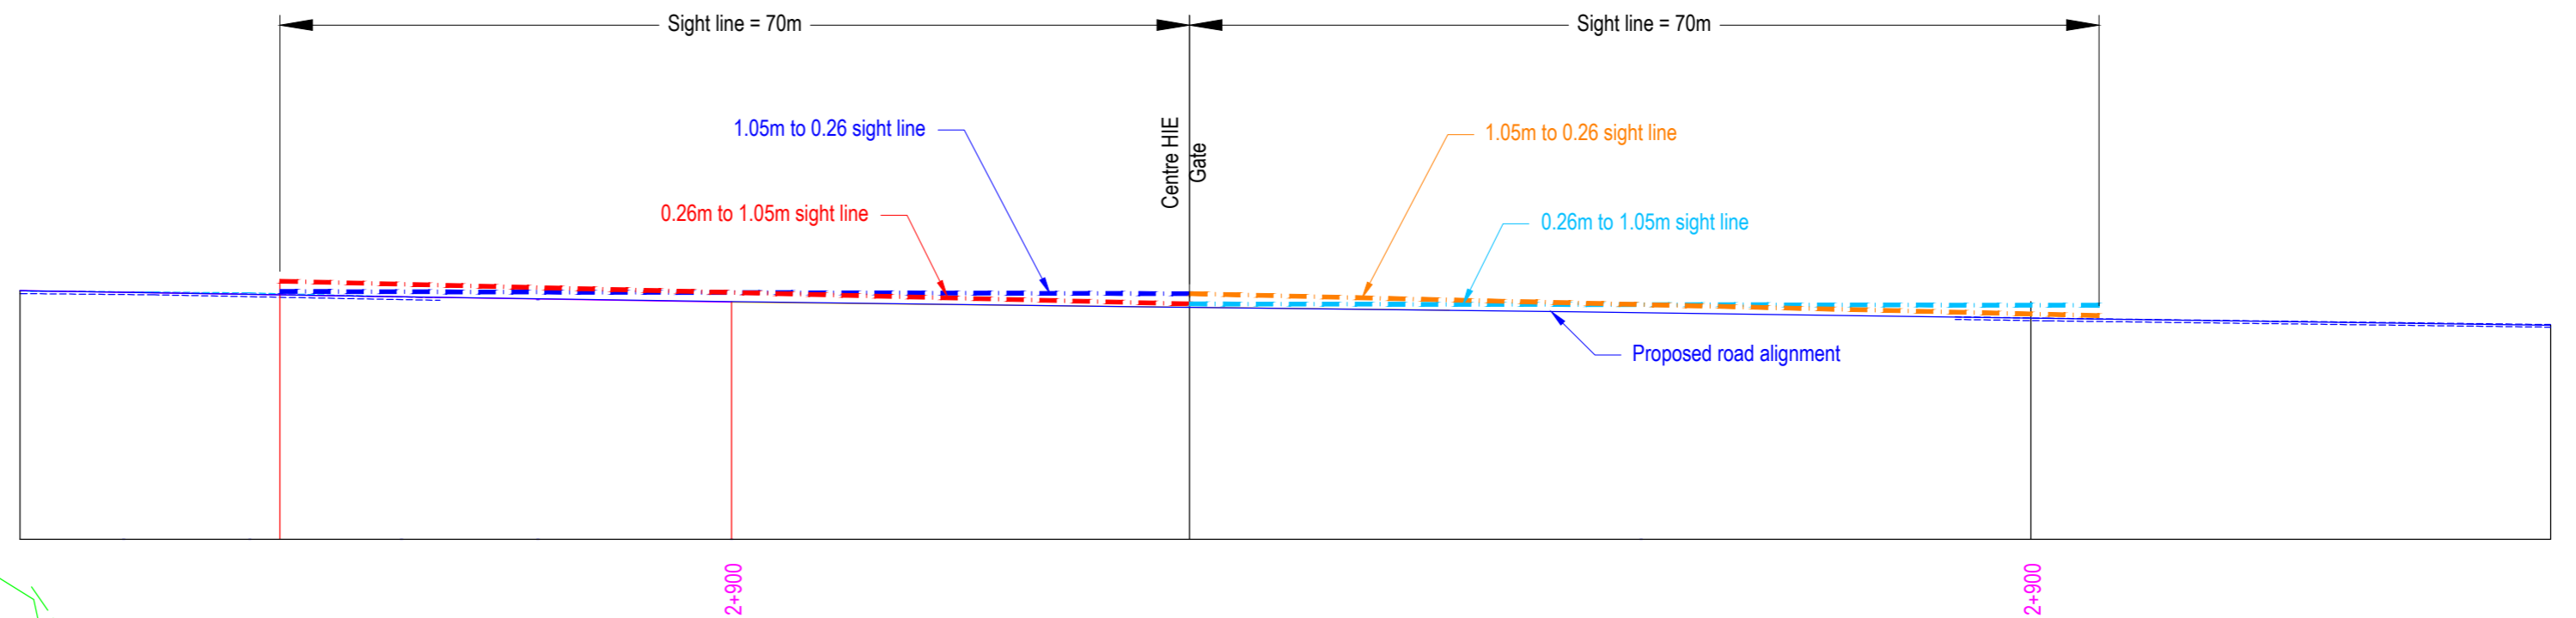

HIE GATE SIGHT LINES

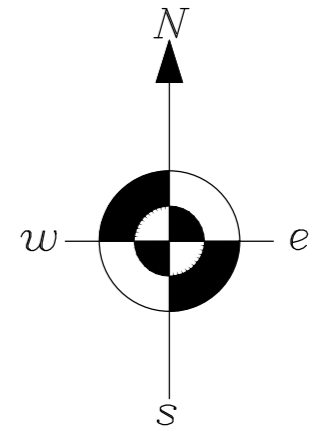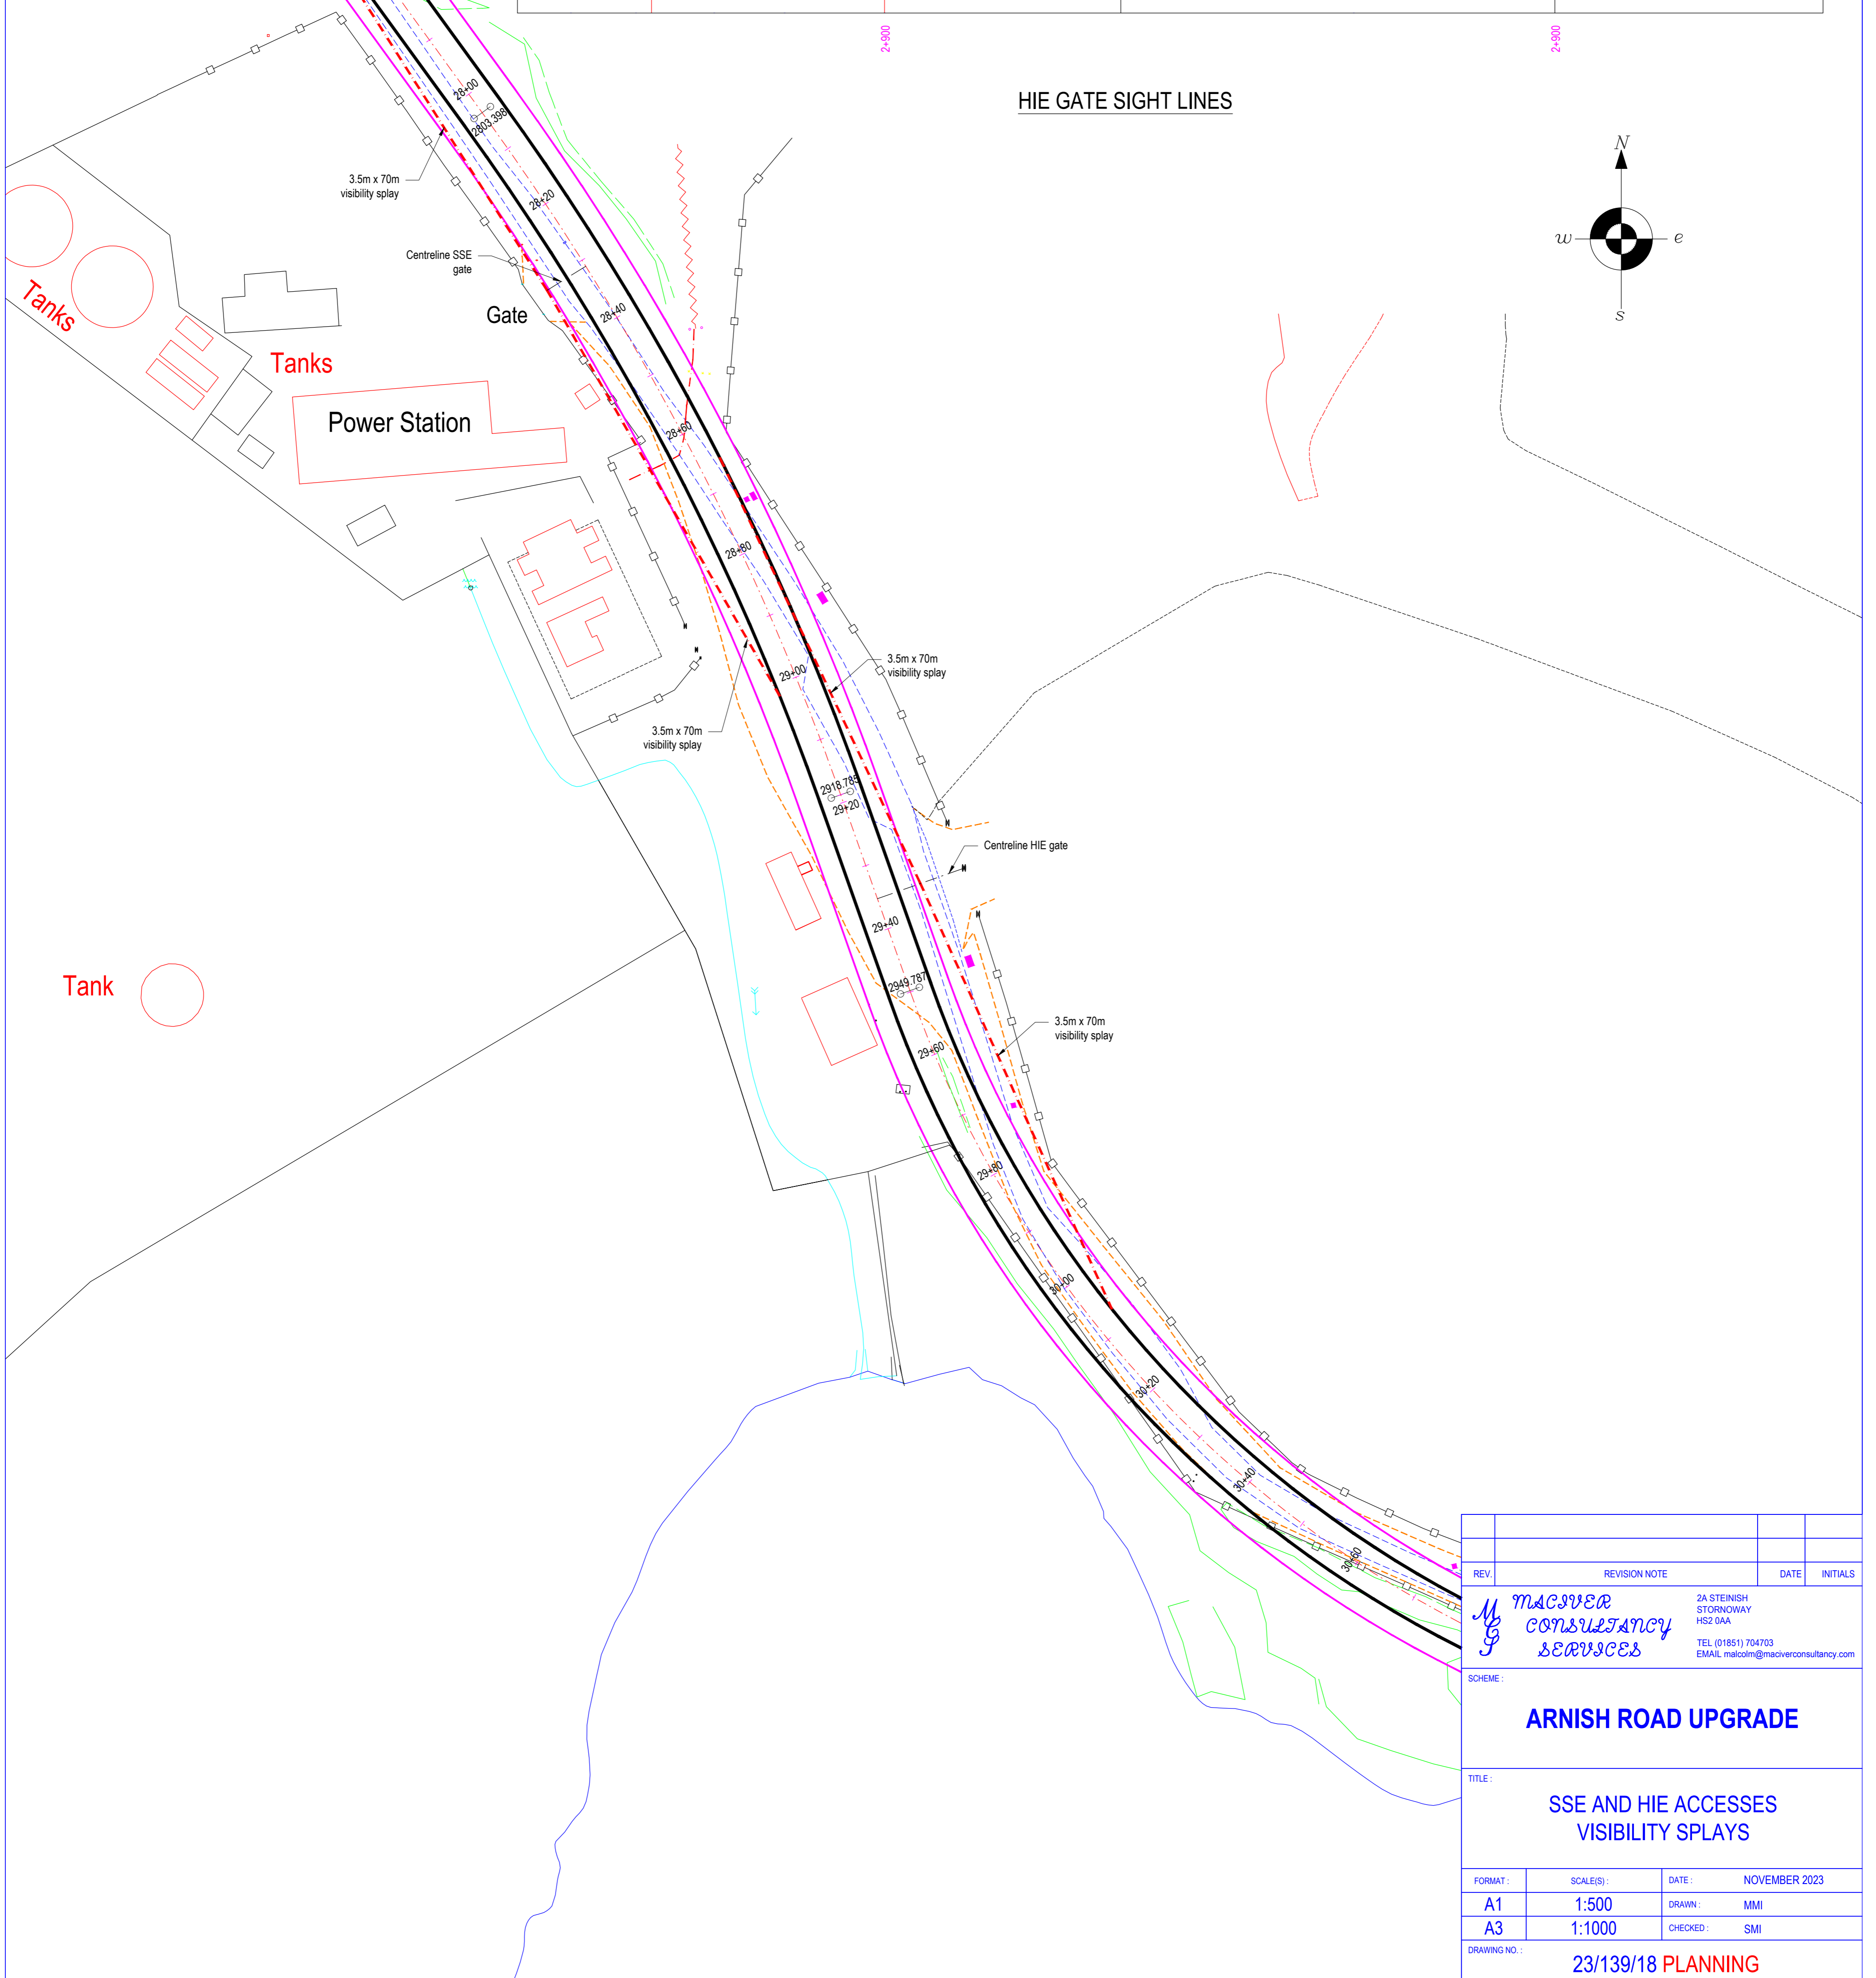

REV.	REVISION NOTE	DATE	INITIALS

**MACOVER CONSULTANCY SERVICES**
  
 2A STEINISH STORNOWAY HS2 OAA
   
 TEL (01851) 704703
   
 EMAIL malcolm@macoverconsultancy.com

SCHEME:

**ARNISH ROAD UPGRADE**

TITLE:

**SSE AND HIE ACCESSES VISIBILITY SPLAYS**

FORMAT:	SCALE(S):	DATE:	NOVEMBER 2023
A1	1:500	DRAWN:	MMI
A3	1:1000	CHECKED:	SMI

DRAWING NO.:

**23/139/18 PLANNING**